

DANE COUNTY

DEPARTMENT OF PUBLIC WORKS, HIGHWAY AND TRANSPORTATION

CTH T

(THOMPSON - CTH TT/SEMINARY SPRINGS)

TOWN OF BLOOMING GROVE (SEC. 1,2,3)


TOWN OF BURKE (SEC. 34,35,36)

DANE COUNTY

COUNTY PROJECT NUMBER
67363-2000

PROJECT LOCATION

TOWN OF BLOOMING GROVE
T.7.N. - R.10.E.
TOWN OF BURKE
T.8.N. - R.10.E.

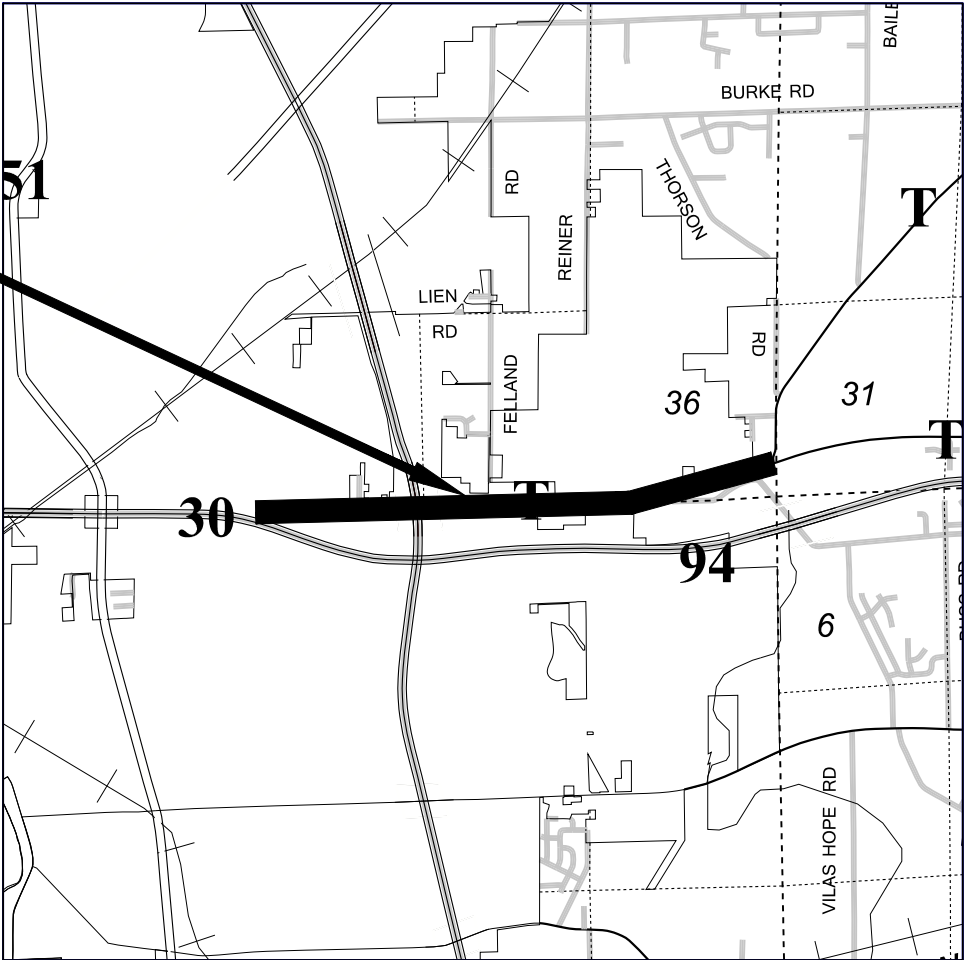

ELEVATIONS SHOWN ON THIS PLAN ARE REFERENCED TO
THE DANE COUNTY COORDINATE SYSTEM.

COORDINATES ON THIS PLAN ARE REFERENCED TO THE DANE COUNTY
COORDINATE SYSTEM.

DANE COUNTY
HIGHWAY DEPARTMENT



Date:	04/05/2020
Surveyor	DANE CO.
Designer	DANE CO.

RECOMMENDED FOR APPROVAL:

Deputy Highway Commissioner



Date: _____


APPROVED BY:

County Highway Commissioner

Date: _____


REVISION DATE:

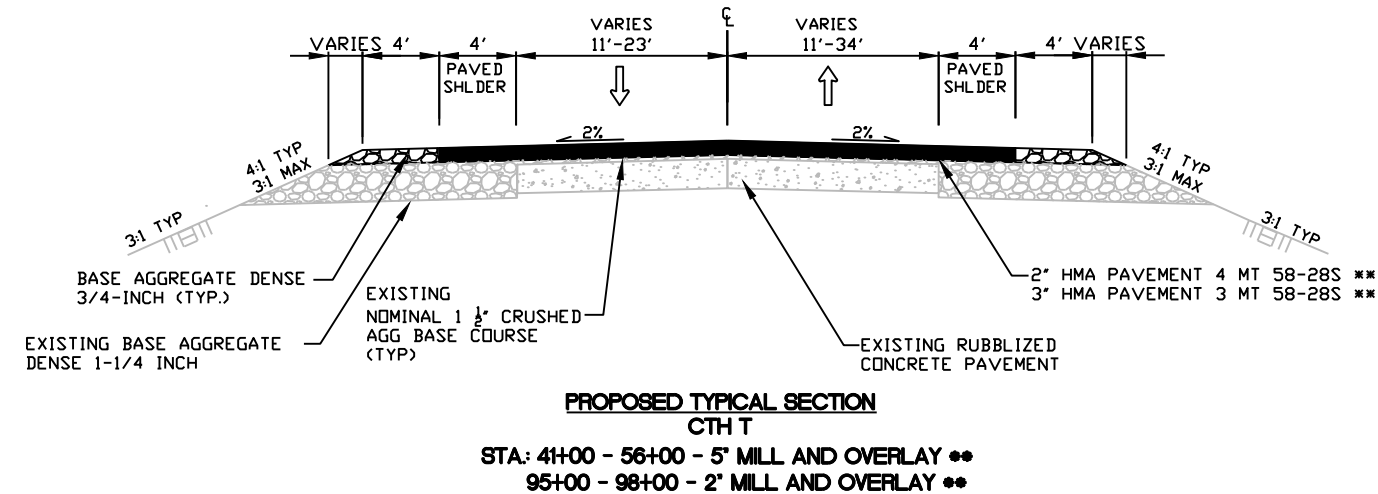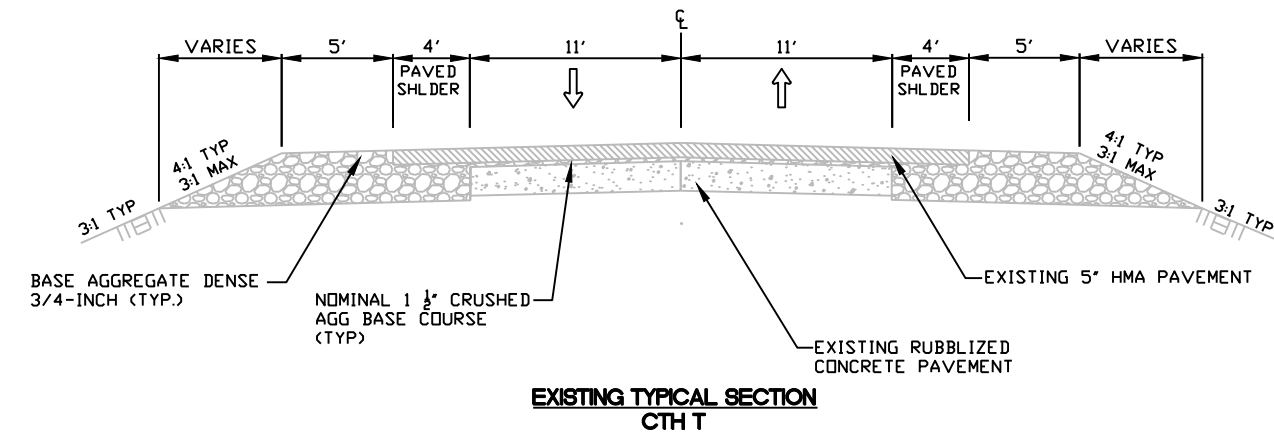

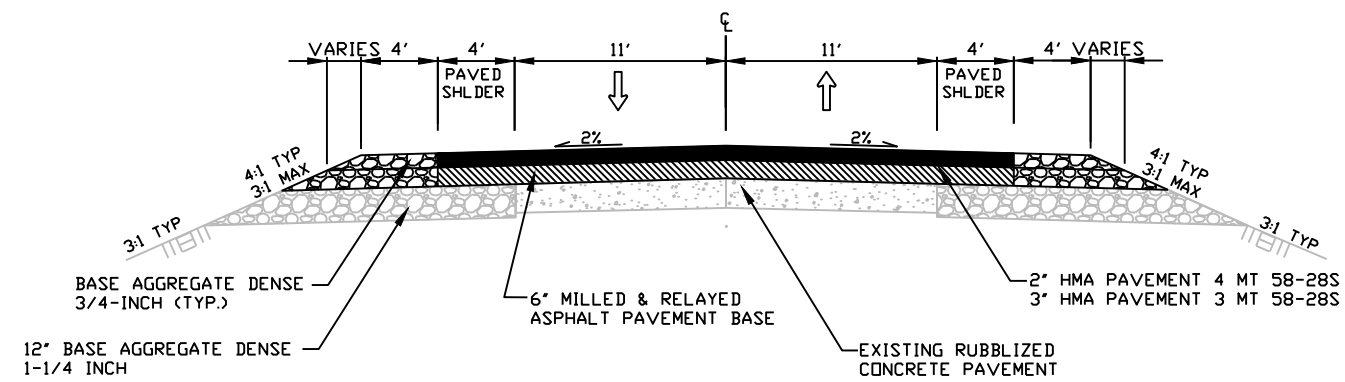

PROPOSED TYPICAL SECTION
CTH T

STA: 10+00 - 12+09
21+98 - 27+22
35+56 - 39+04
56+00 - 58+24
61+94 - 66+77
75+11 - 91+85
102+63 - 140+61

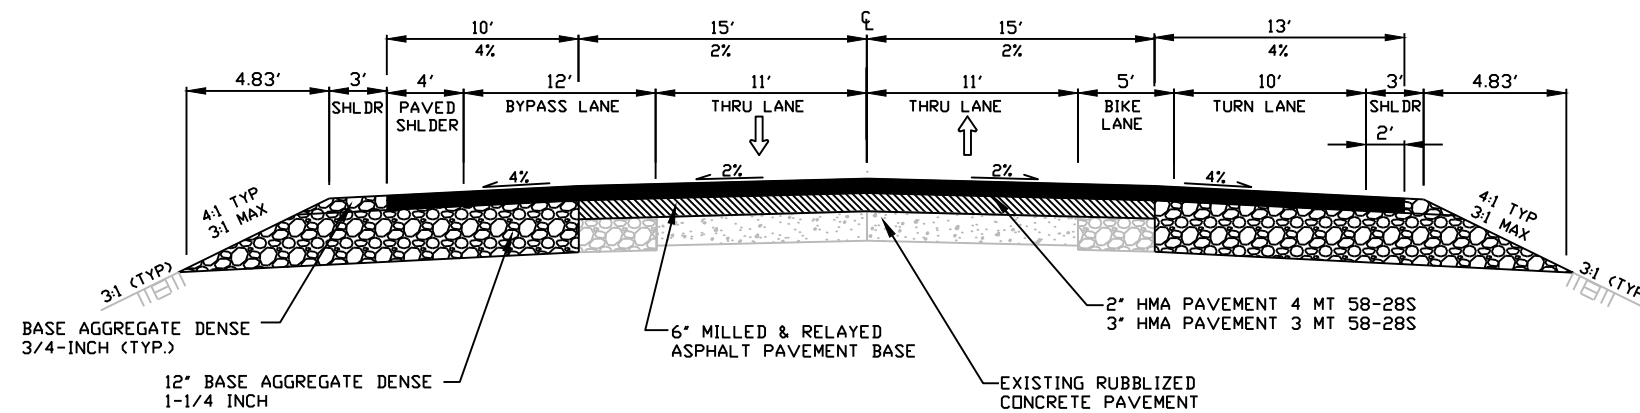

PROPOSED TYPICAL SECTION
CTH T


INTERSECTION WIDENING
STA: 12+09 - 21+98
27+22 - 35+46
39+04 - 41+00
58+24 - 61+94
66+77 - 75+11
91+85 - 95+00
98+00 - 102+63
140+61 - 151+03

INTERSECTION DETAIL
MESTA RD
TYPE "B2" MODIFIED
W/ BYPASS LANE

SCALE, FEET

0 20 40

N

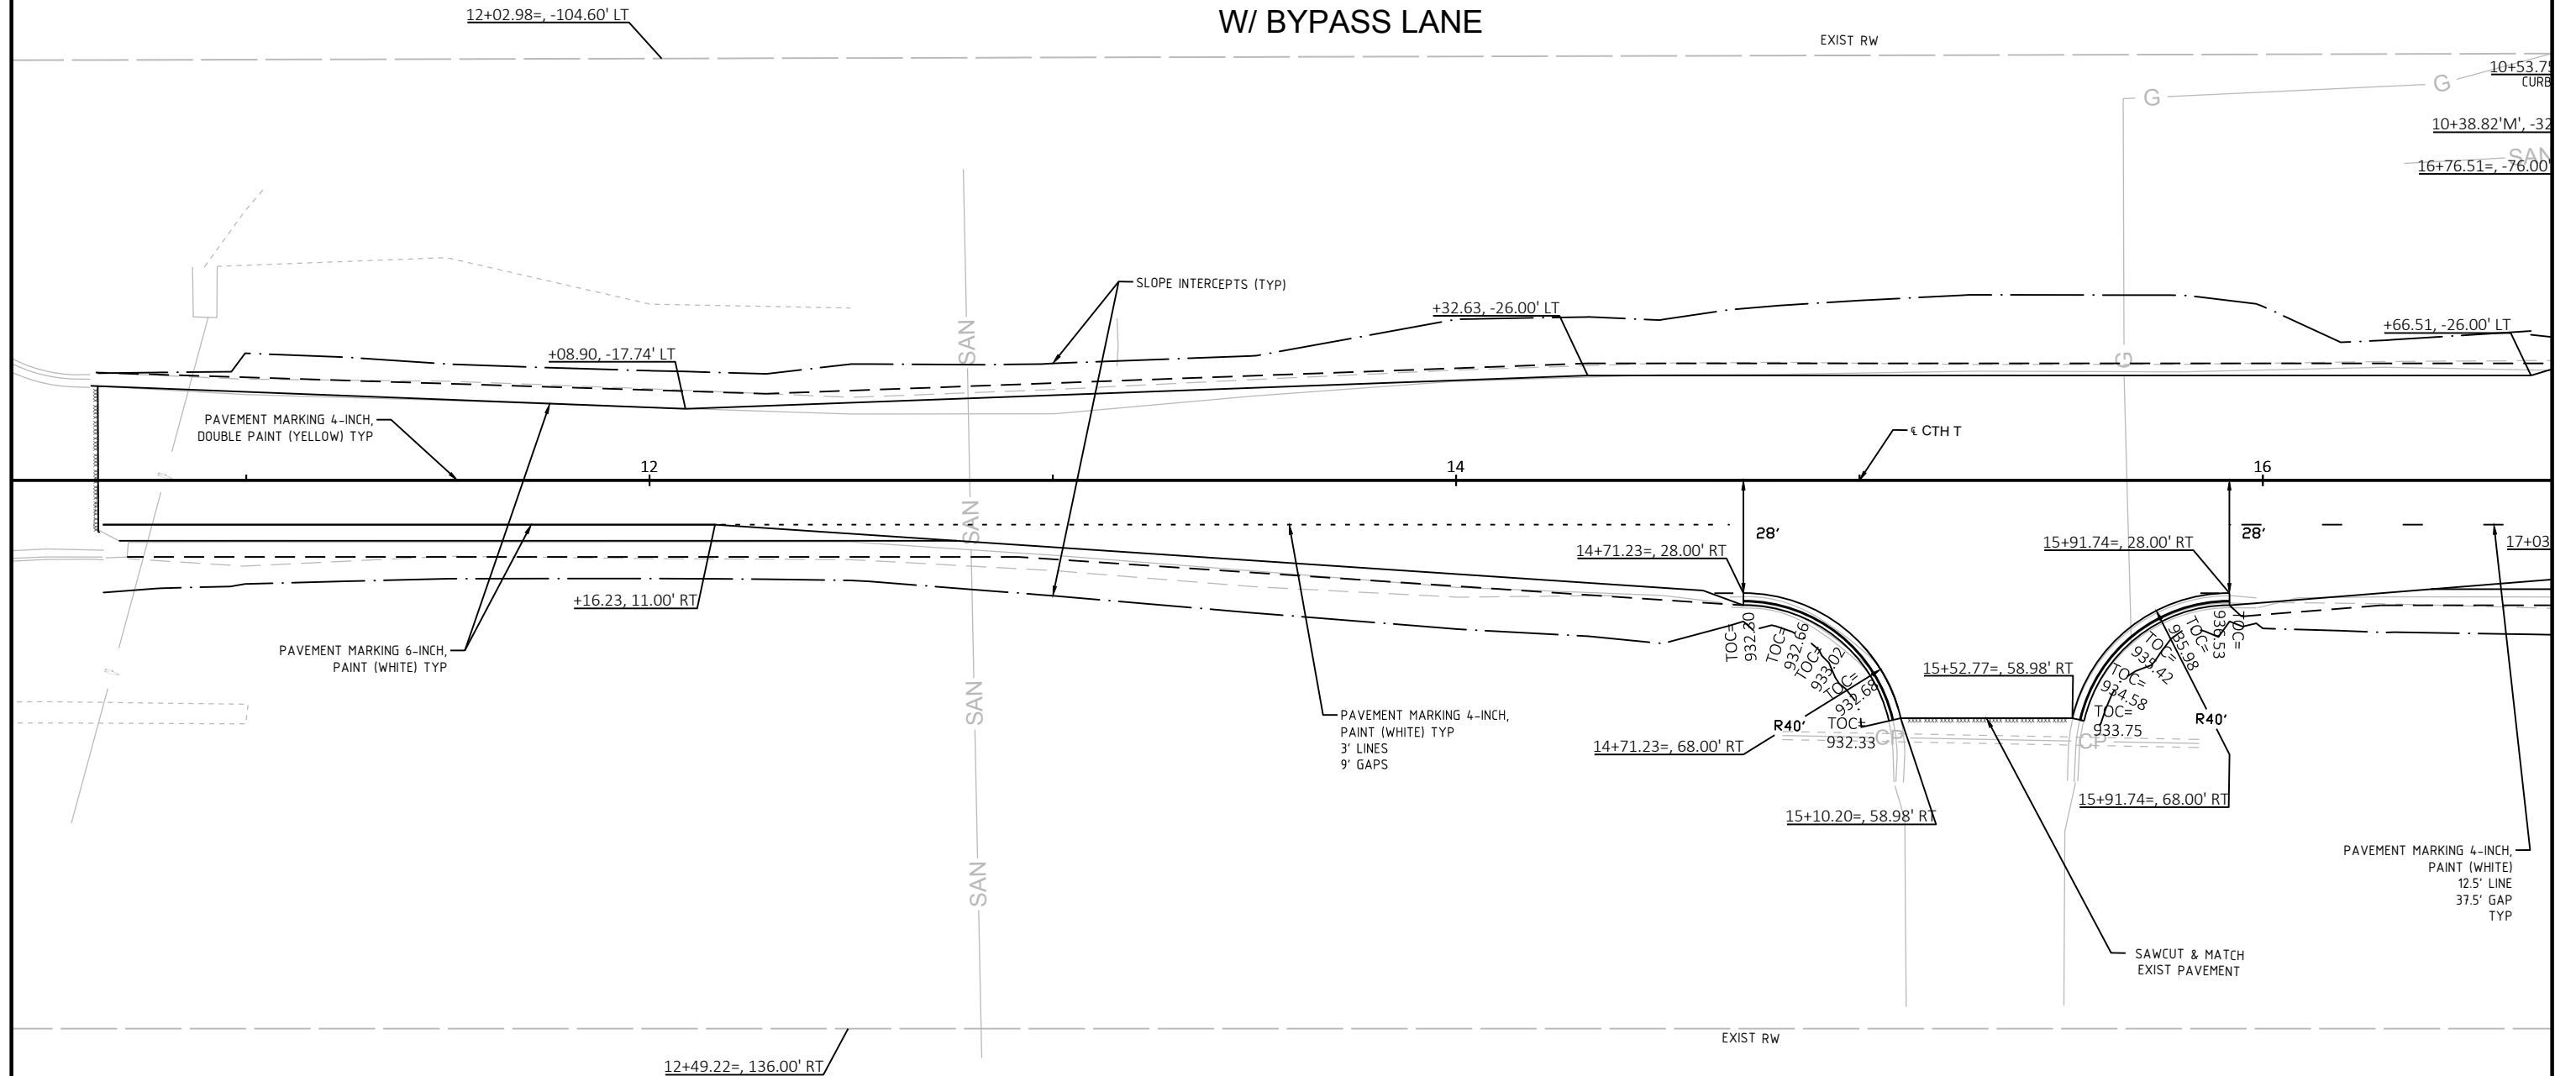

PROJECT NO: 67363-2000

HWY: CTH T

COUNTY: DANE

INTERSECTION DETAILS -CAPITOL PETRO


SHEET

E


SCALE, FEET

0 20 40

22+00.17=, -112.20' LT

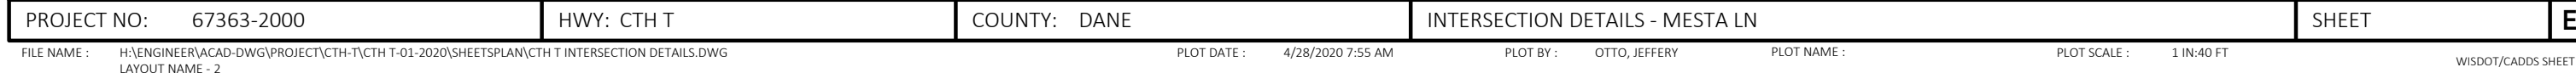

INTERSECTION DETAIL
EAGLE CREST DR
TYPE "B2" MODIFIED
W/ BYPASS LANE

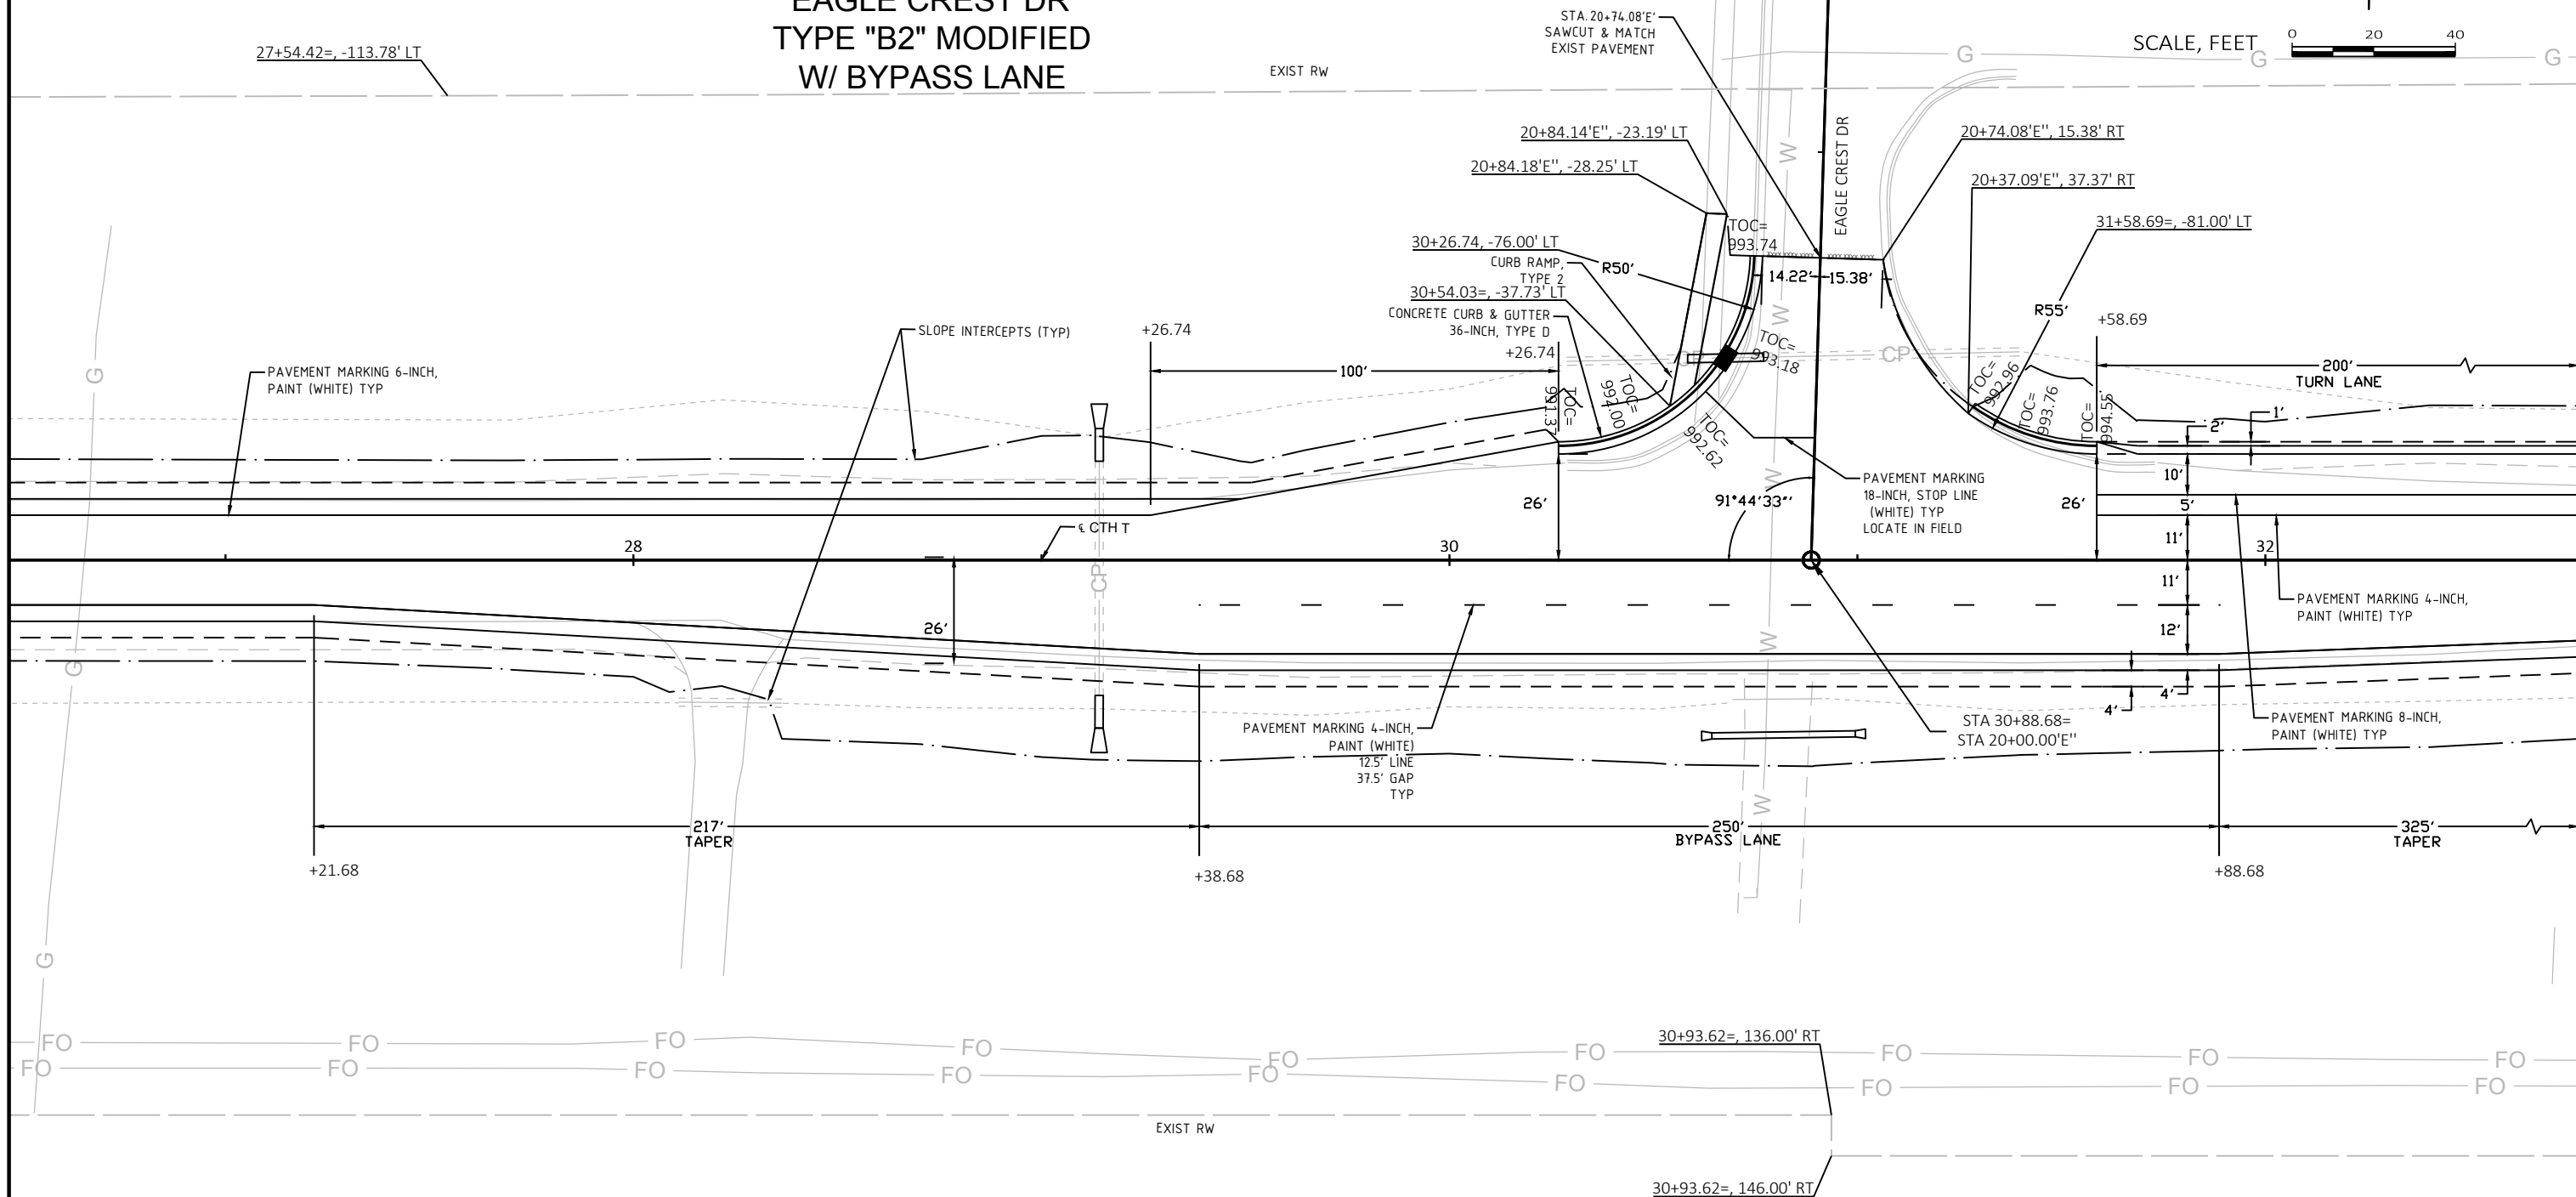

PROJECT NO: 67363-2000

HWY: CTH T


COUNTY: DANE

INTERSECTION DETAILS - EAGLE CREST DR

SHEET

E

INTERSECTION DETAIL
EAGLE CREST DR
TYPE "B2" MODIFIED
W/ BYPASS LANE

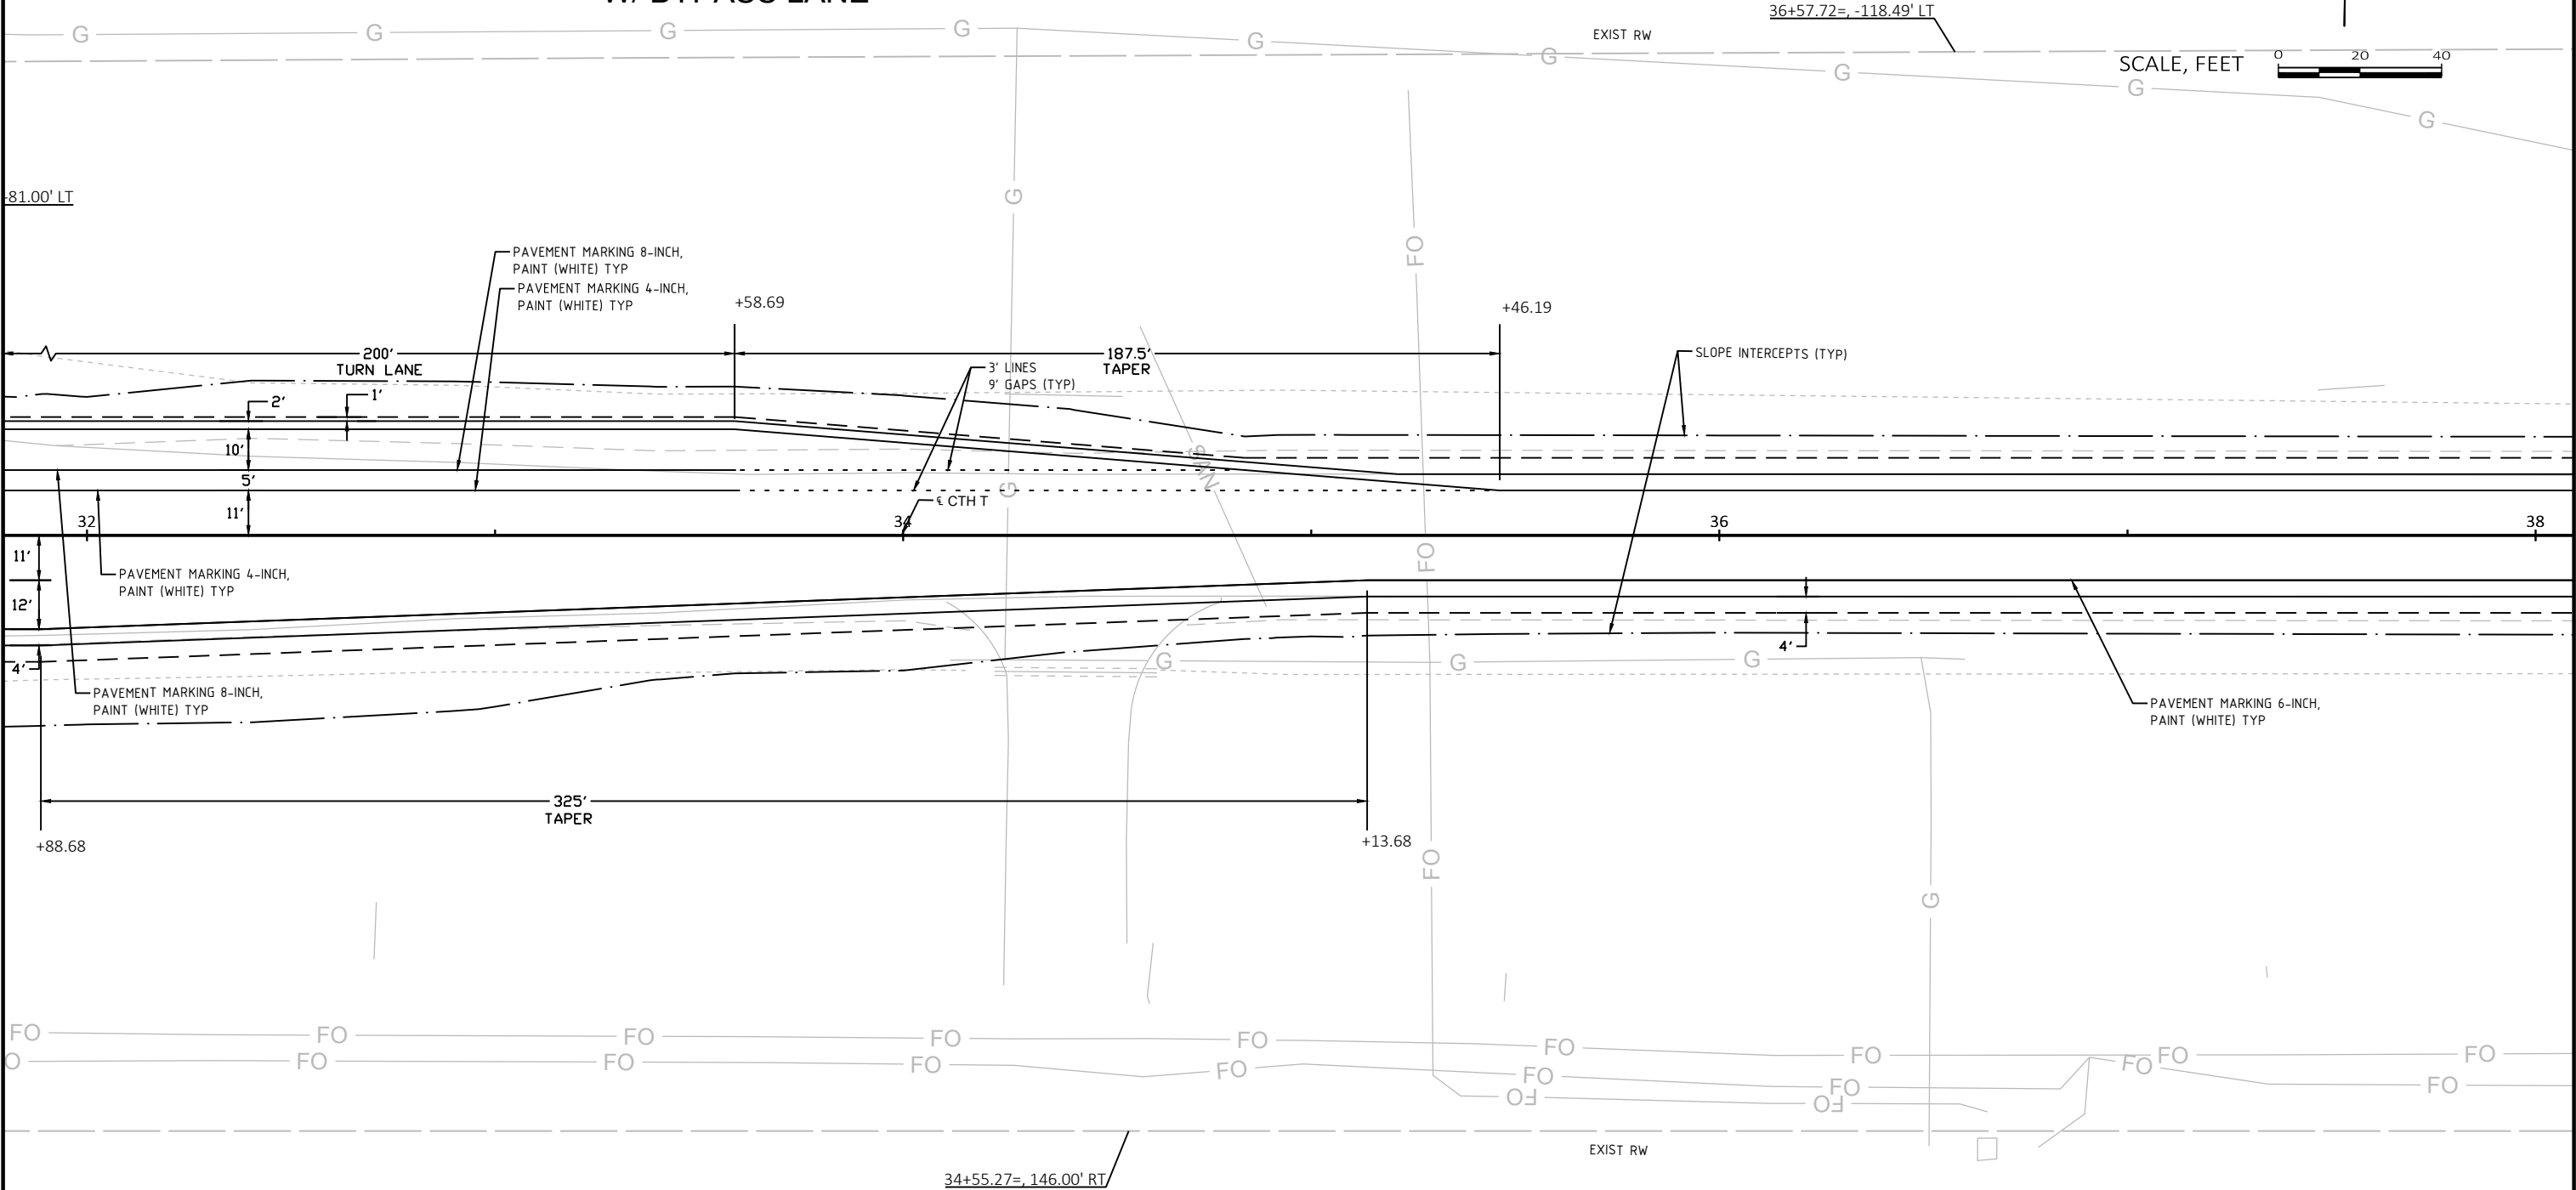


PROJECT NO: 67363-2000	HWY: CTH T	COUNTY: DANE	INTERSECTION DETAILS - EAGLE CREST DR	SHEET	E
------------------------	------------	--------------	---------------------------------------	-------	---



INTERSECTION DETAIL
HOLY CROSS WAY
TYPE "B2" MODIFIED
W/ BYPASS LANE



SCALE, FEET

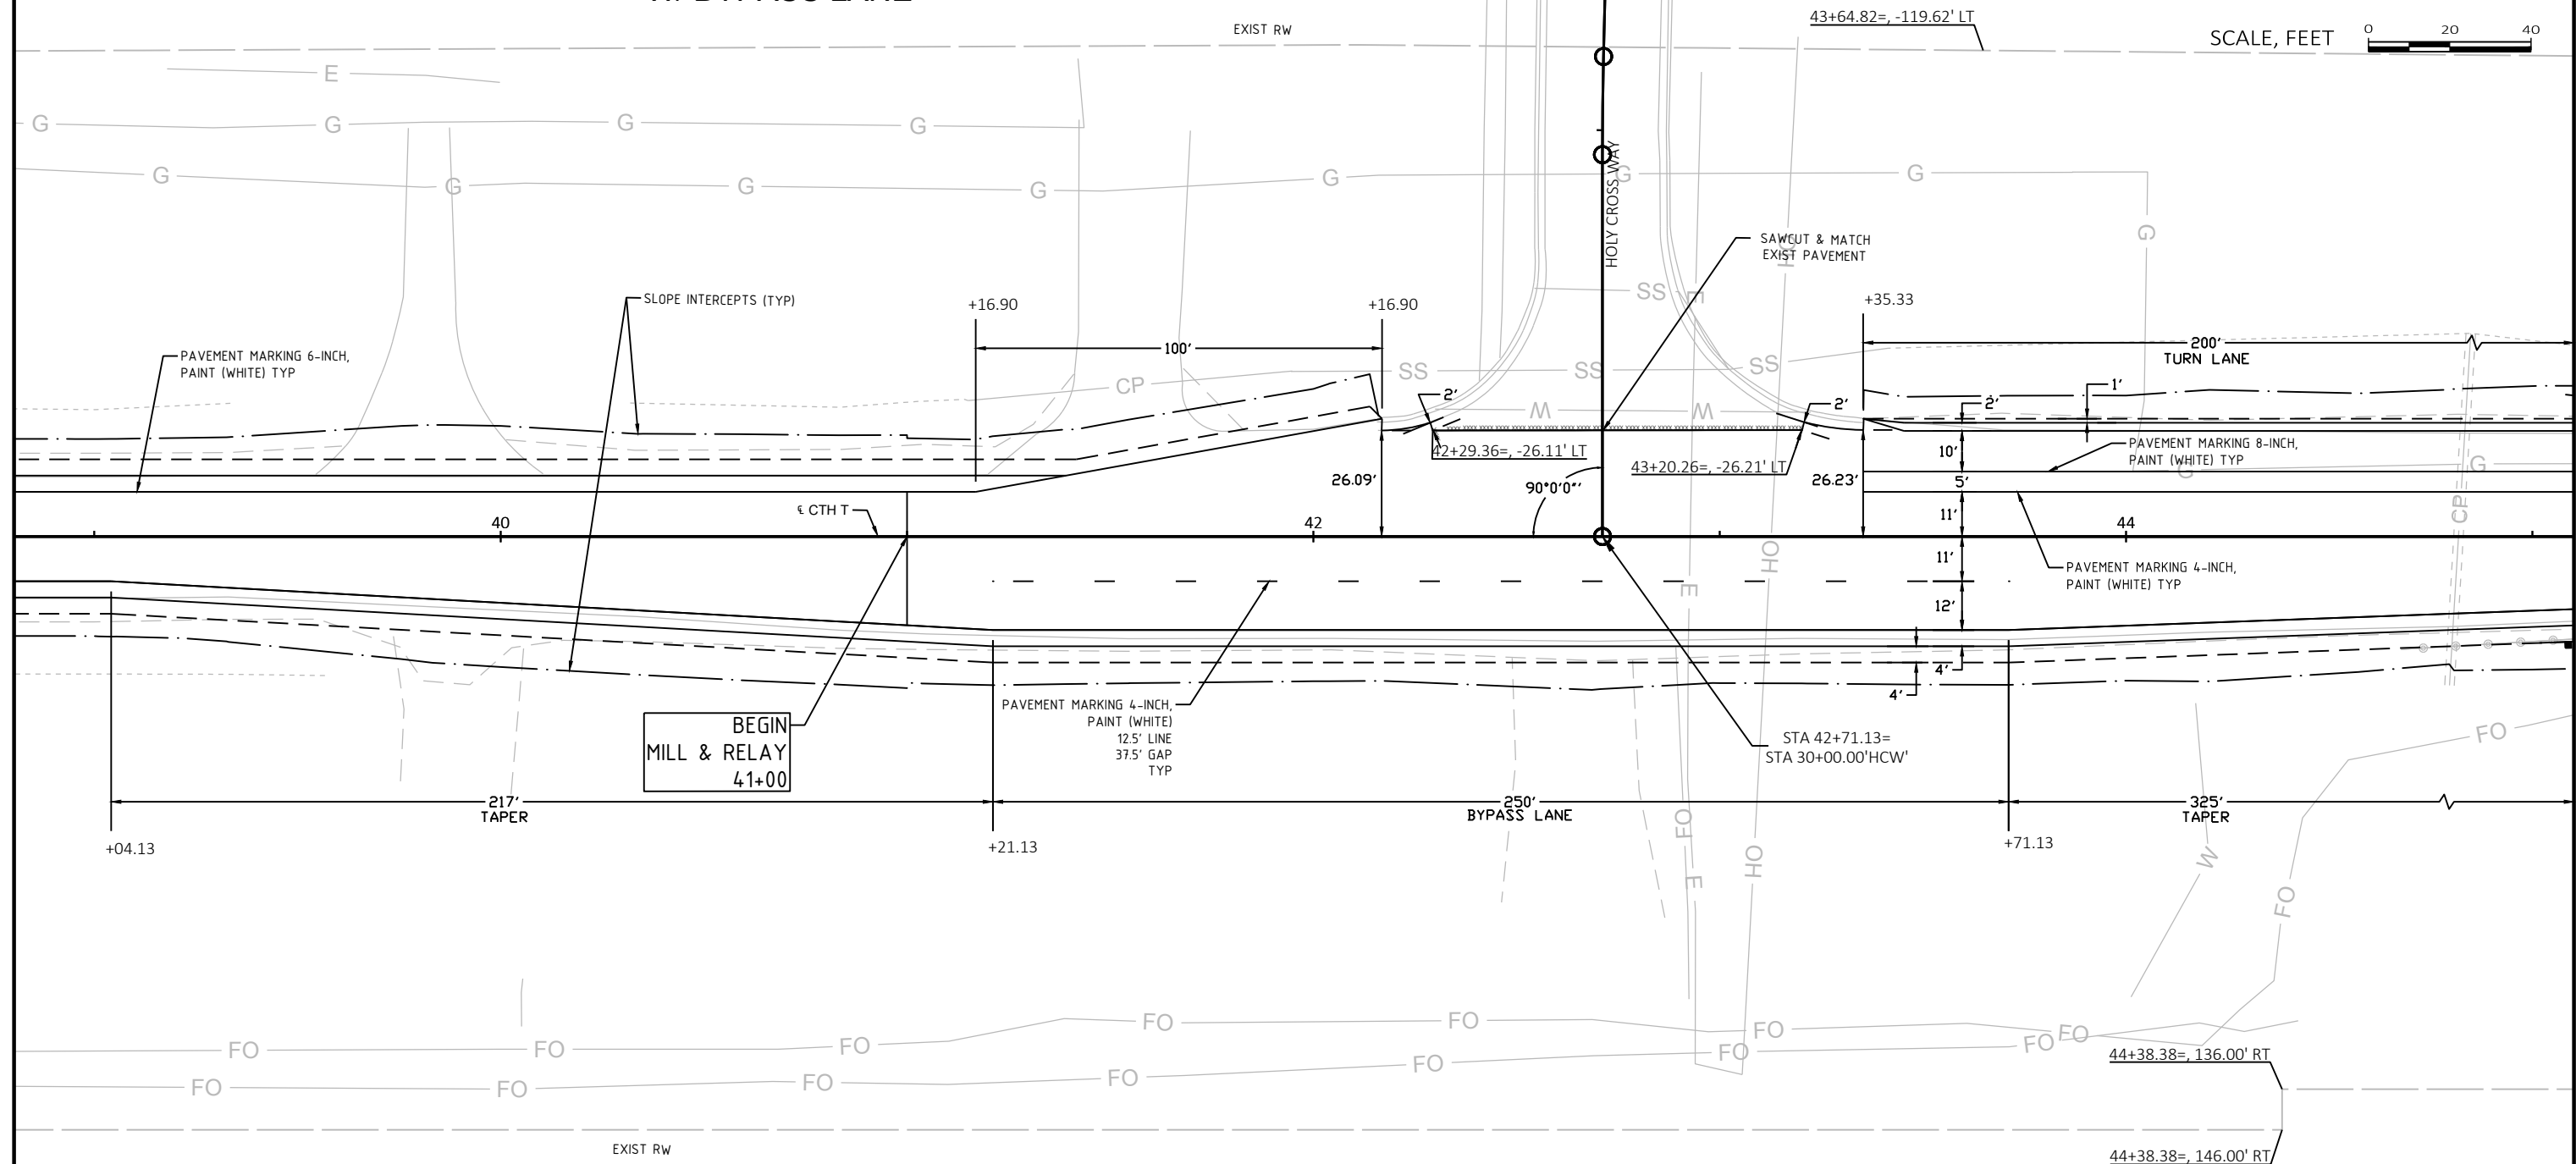



INTERSECTION DETAIL
HOLY CROSS WAY
TYPE "B2" MODIFIED
W/ BYPASS LANE

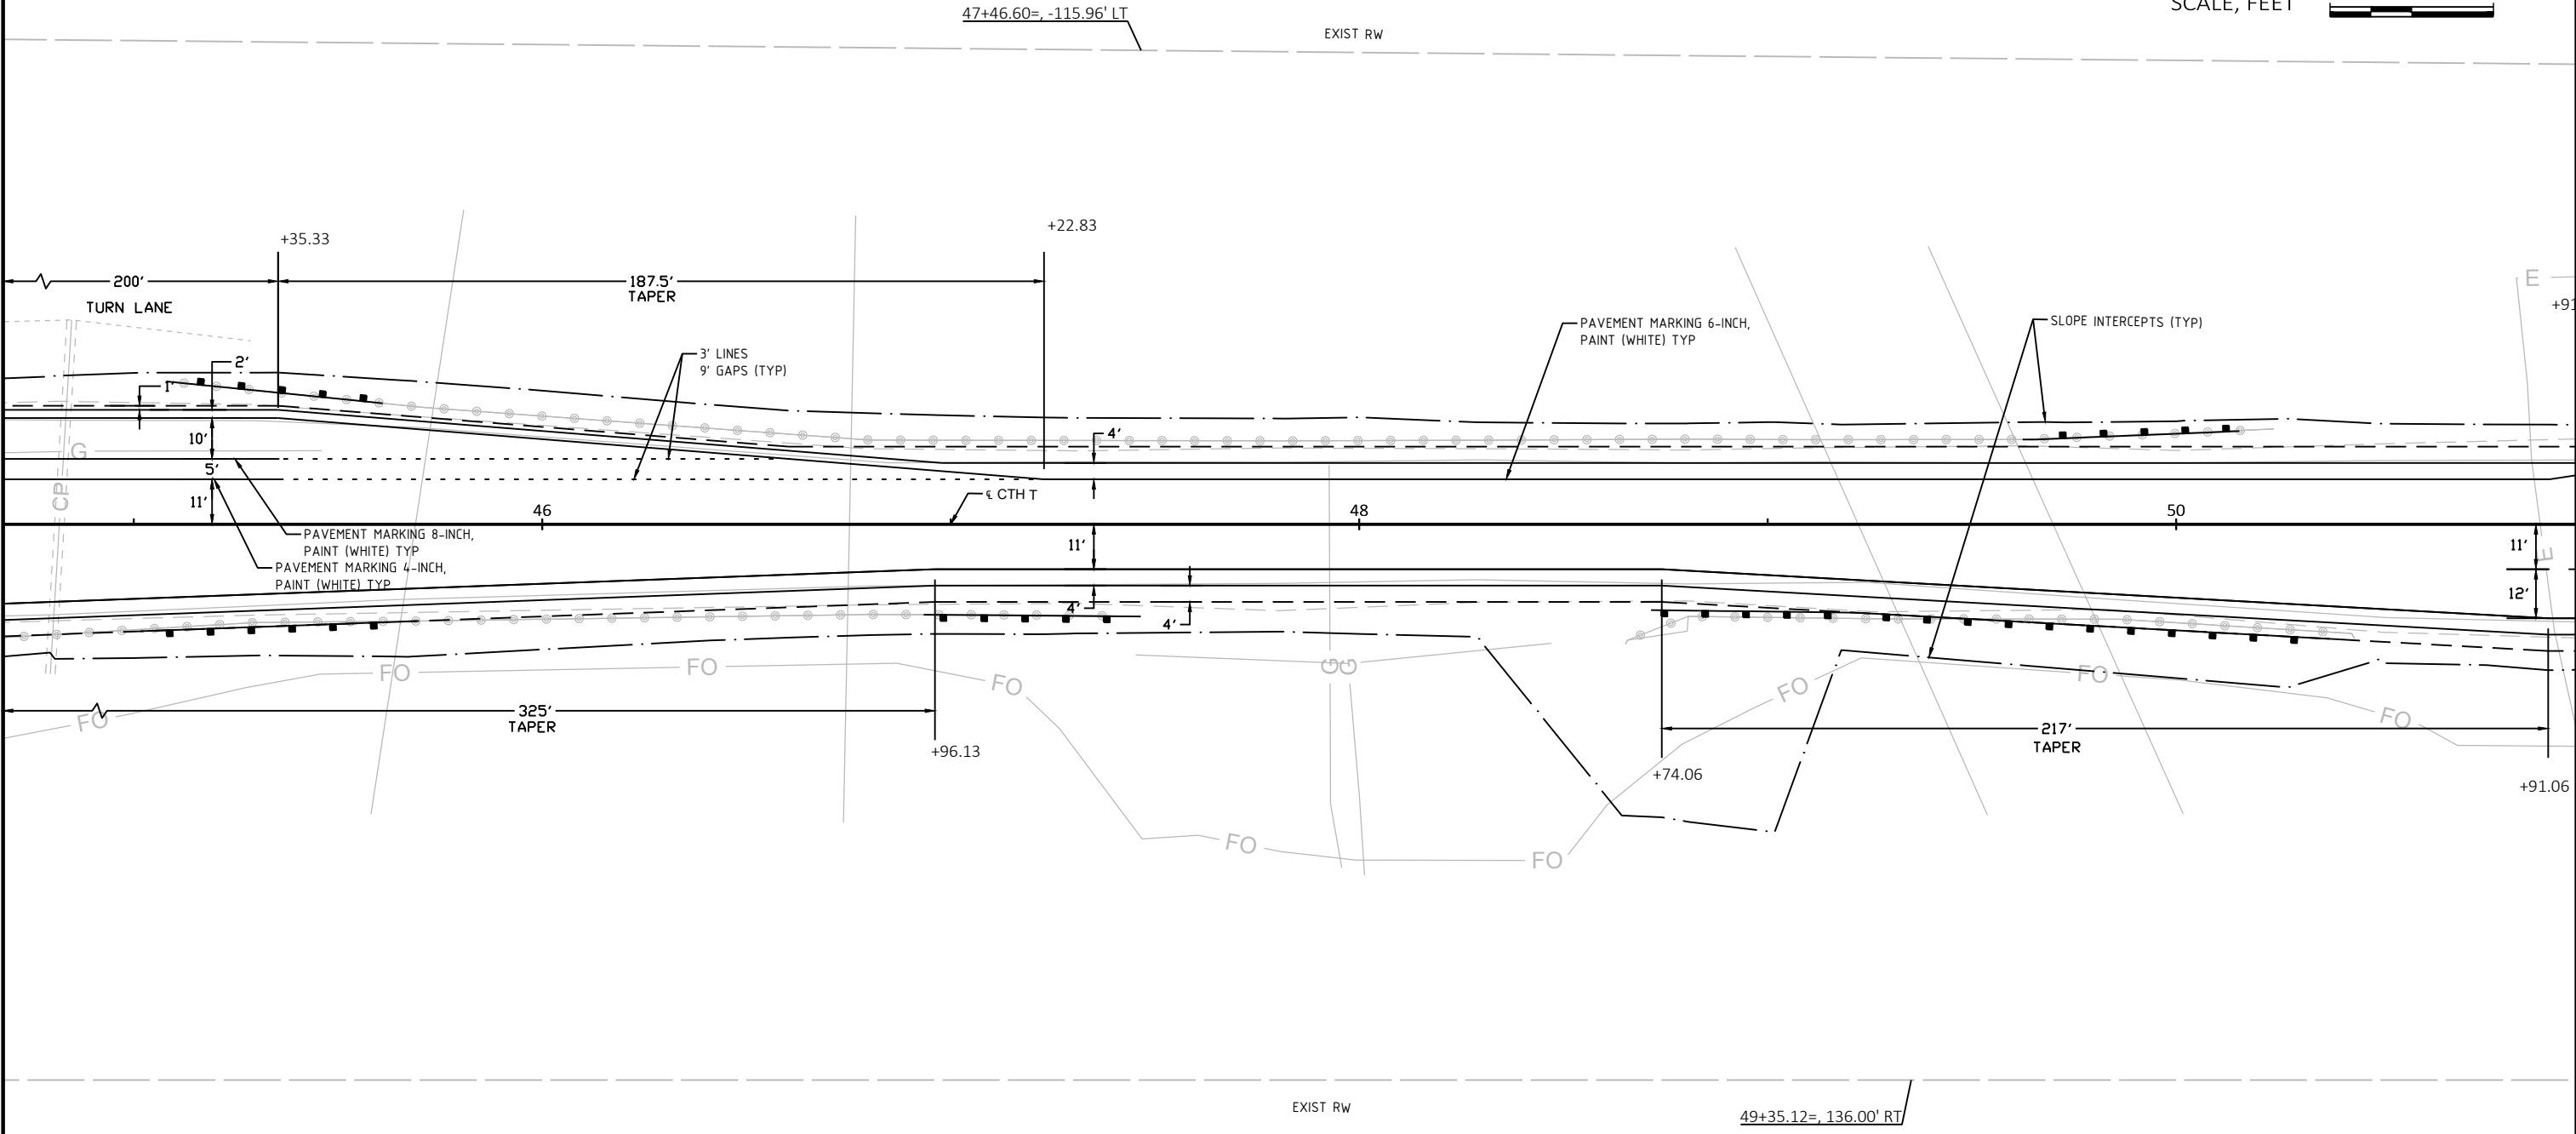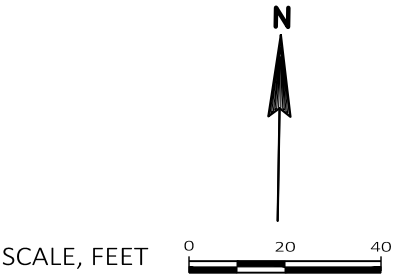

PROJECT NO: 67363-2000	HWY: CTH T	COUNTY: DANE	INTERSECTION DETAILS- HOLY CROSS WAY	SHEET	E
------------------------	------------	--------------	--------------------------------------	-------	---

1

SCALE, FEET

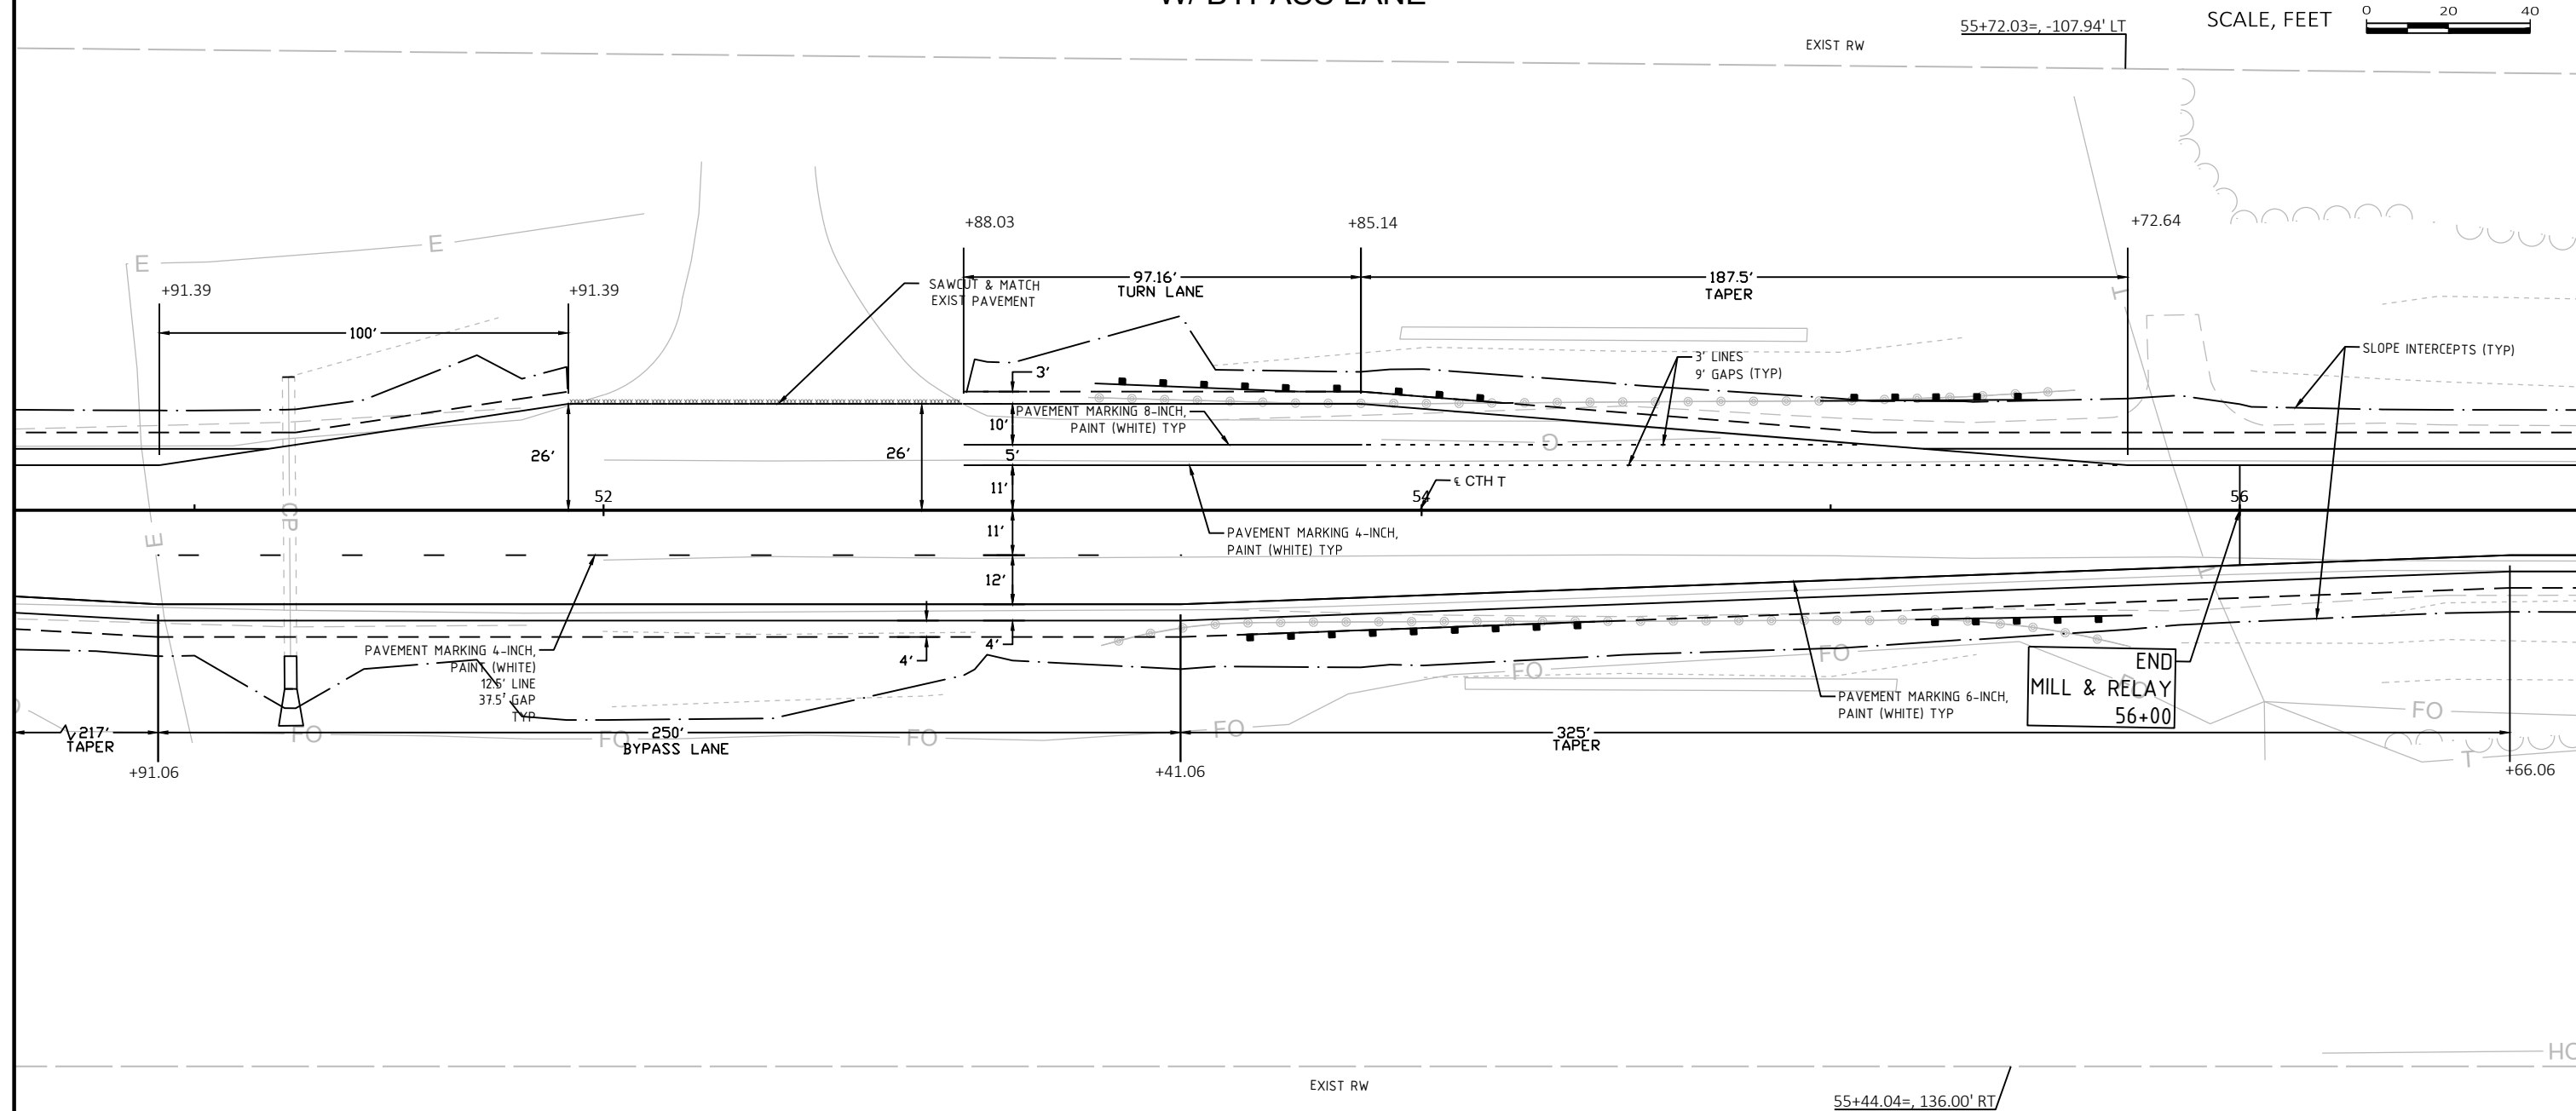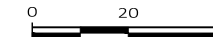

2

2


INTERSECTION DETAIL

KENNEDY PARK

TYPE "B2" MODIFIED



SCALE, FEET

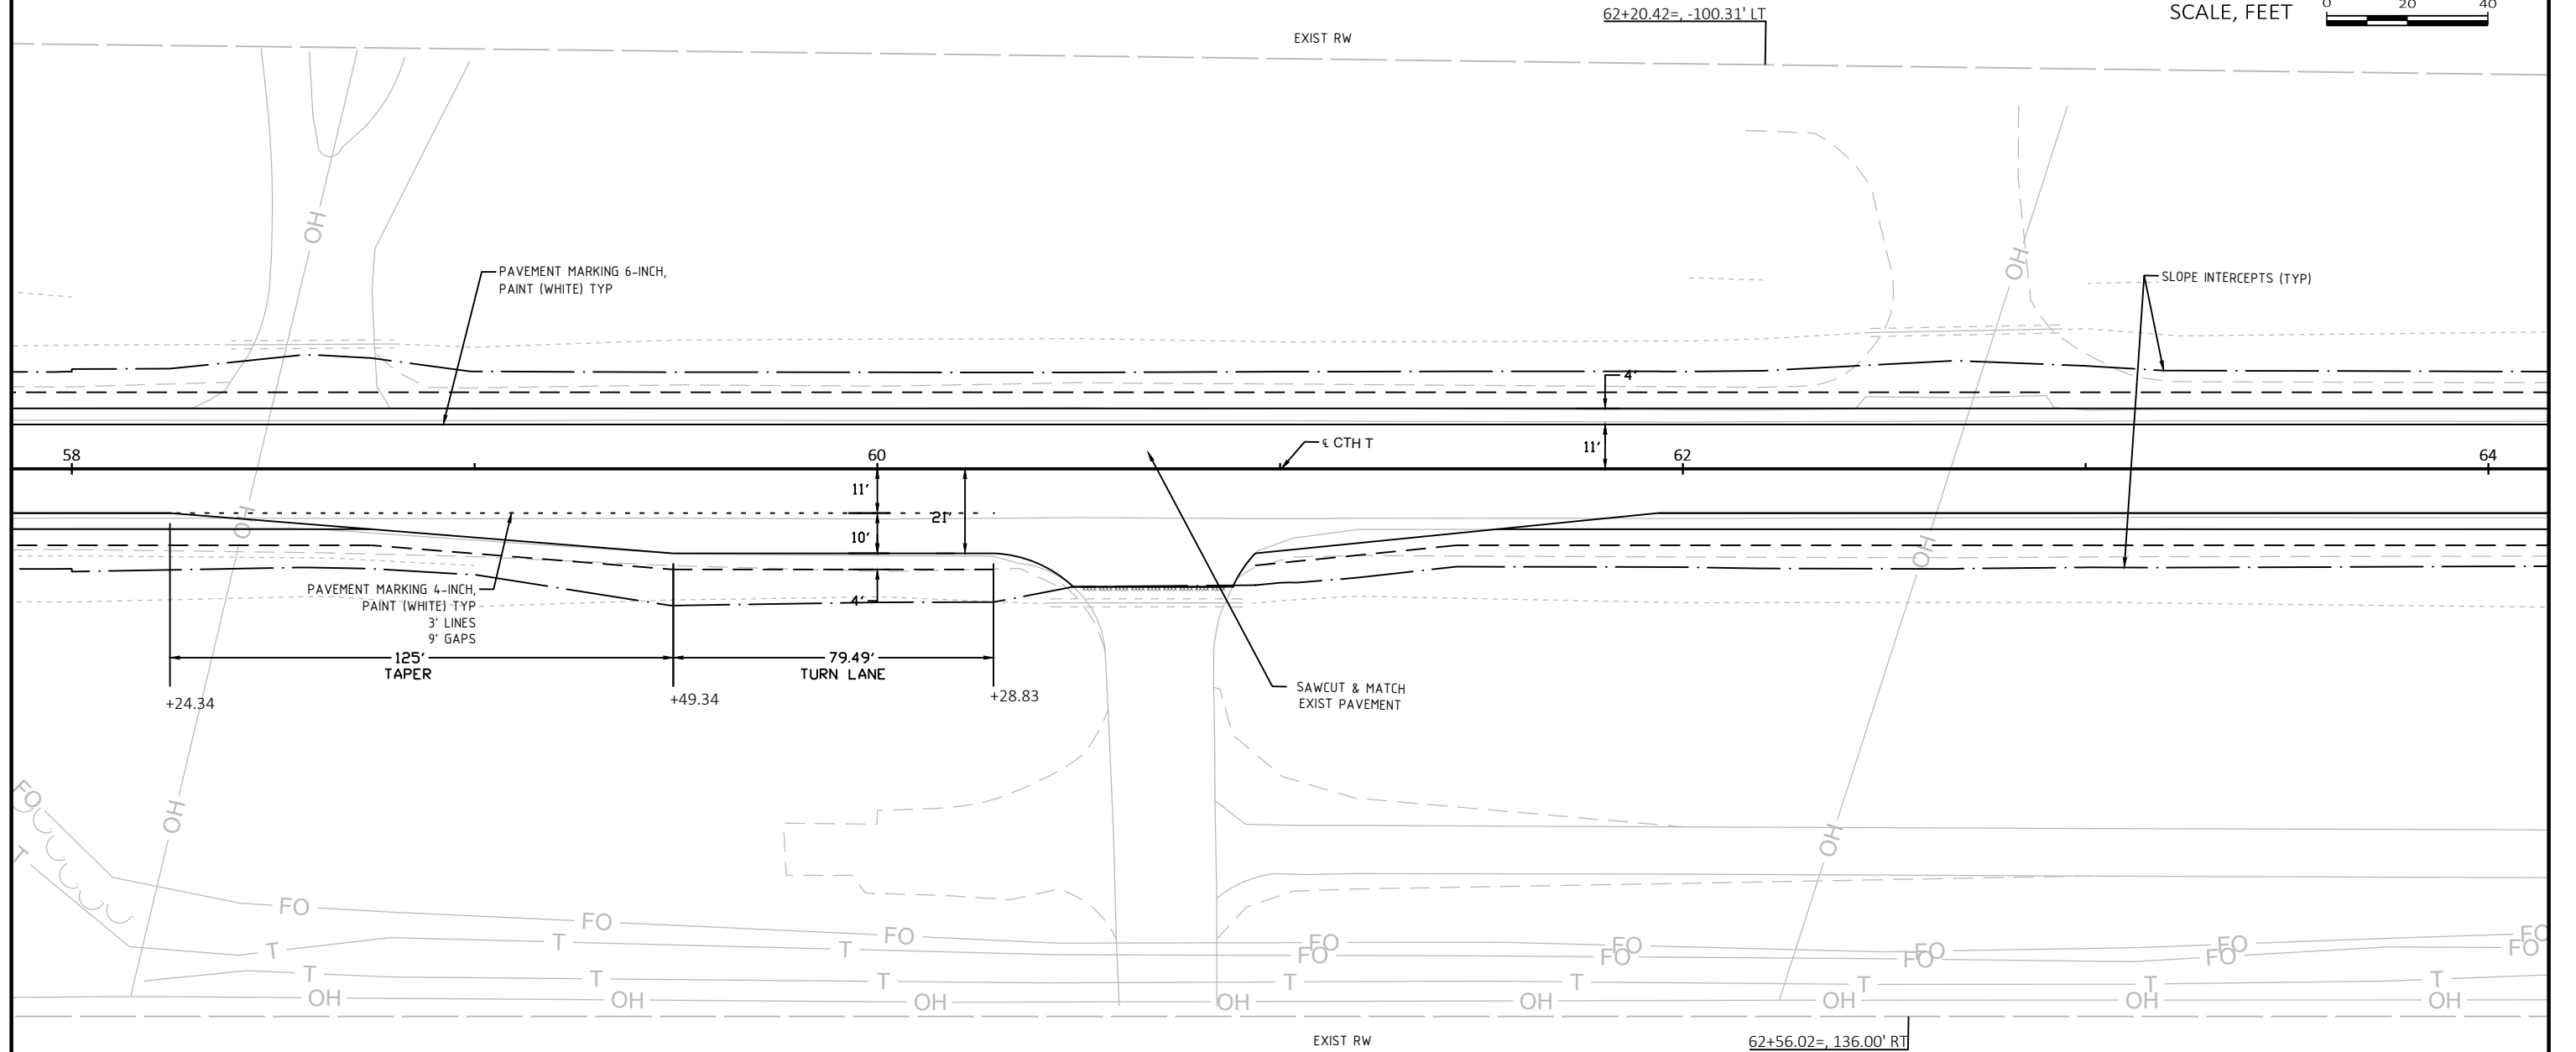

PROJECT NO: 67363-2000

HWY: CTH T

COUNTY: DANE

INTERSECTION DETAILS - KENNEDY PARK

SHEET

E

FILE NAME : H:\ENGINEER\ACAD-DWG\PROJECT\CTH-T\CTH T-01-2020\SHEETSPLAN\CTH T INTERSECTION DETAILS.DWG
LAYOUT NAME - 8

PLOT DATE : 4/28/2020 7:56 AM

PLOT BY : OTTO, JEFFERY

PLOT NAME



PLOT SCALE : 1 IN:40 FT

WISDOT/CADDs SHEET 42

2

2


INTERSECTION DETAIL
FELLAND RD
TYPE "B2" MODIFIED
W/ BYPASS LANE

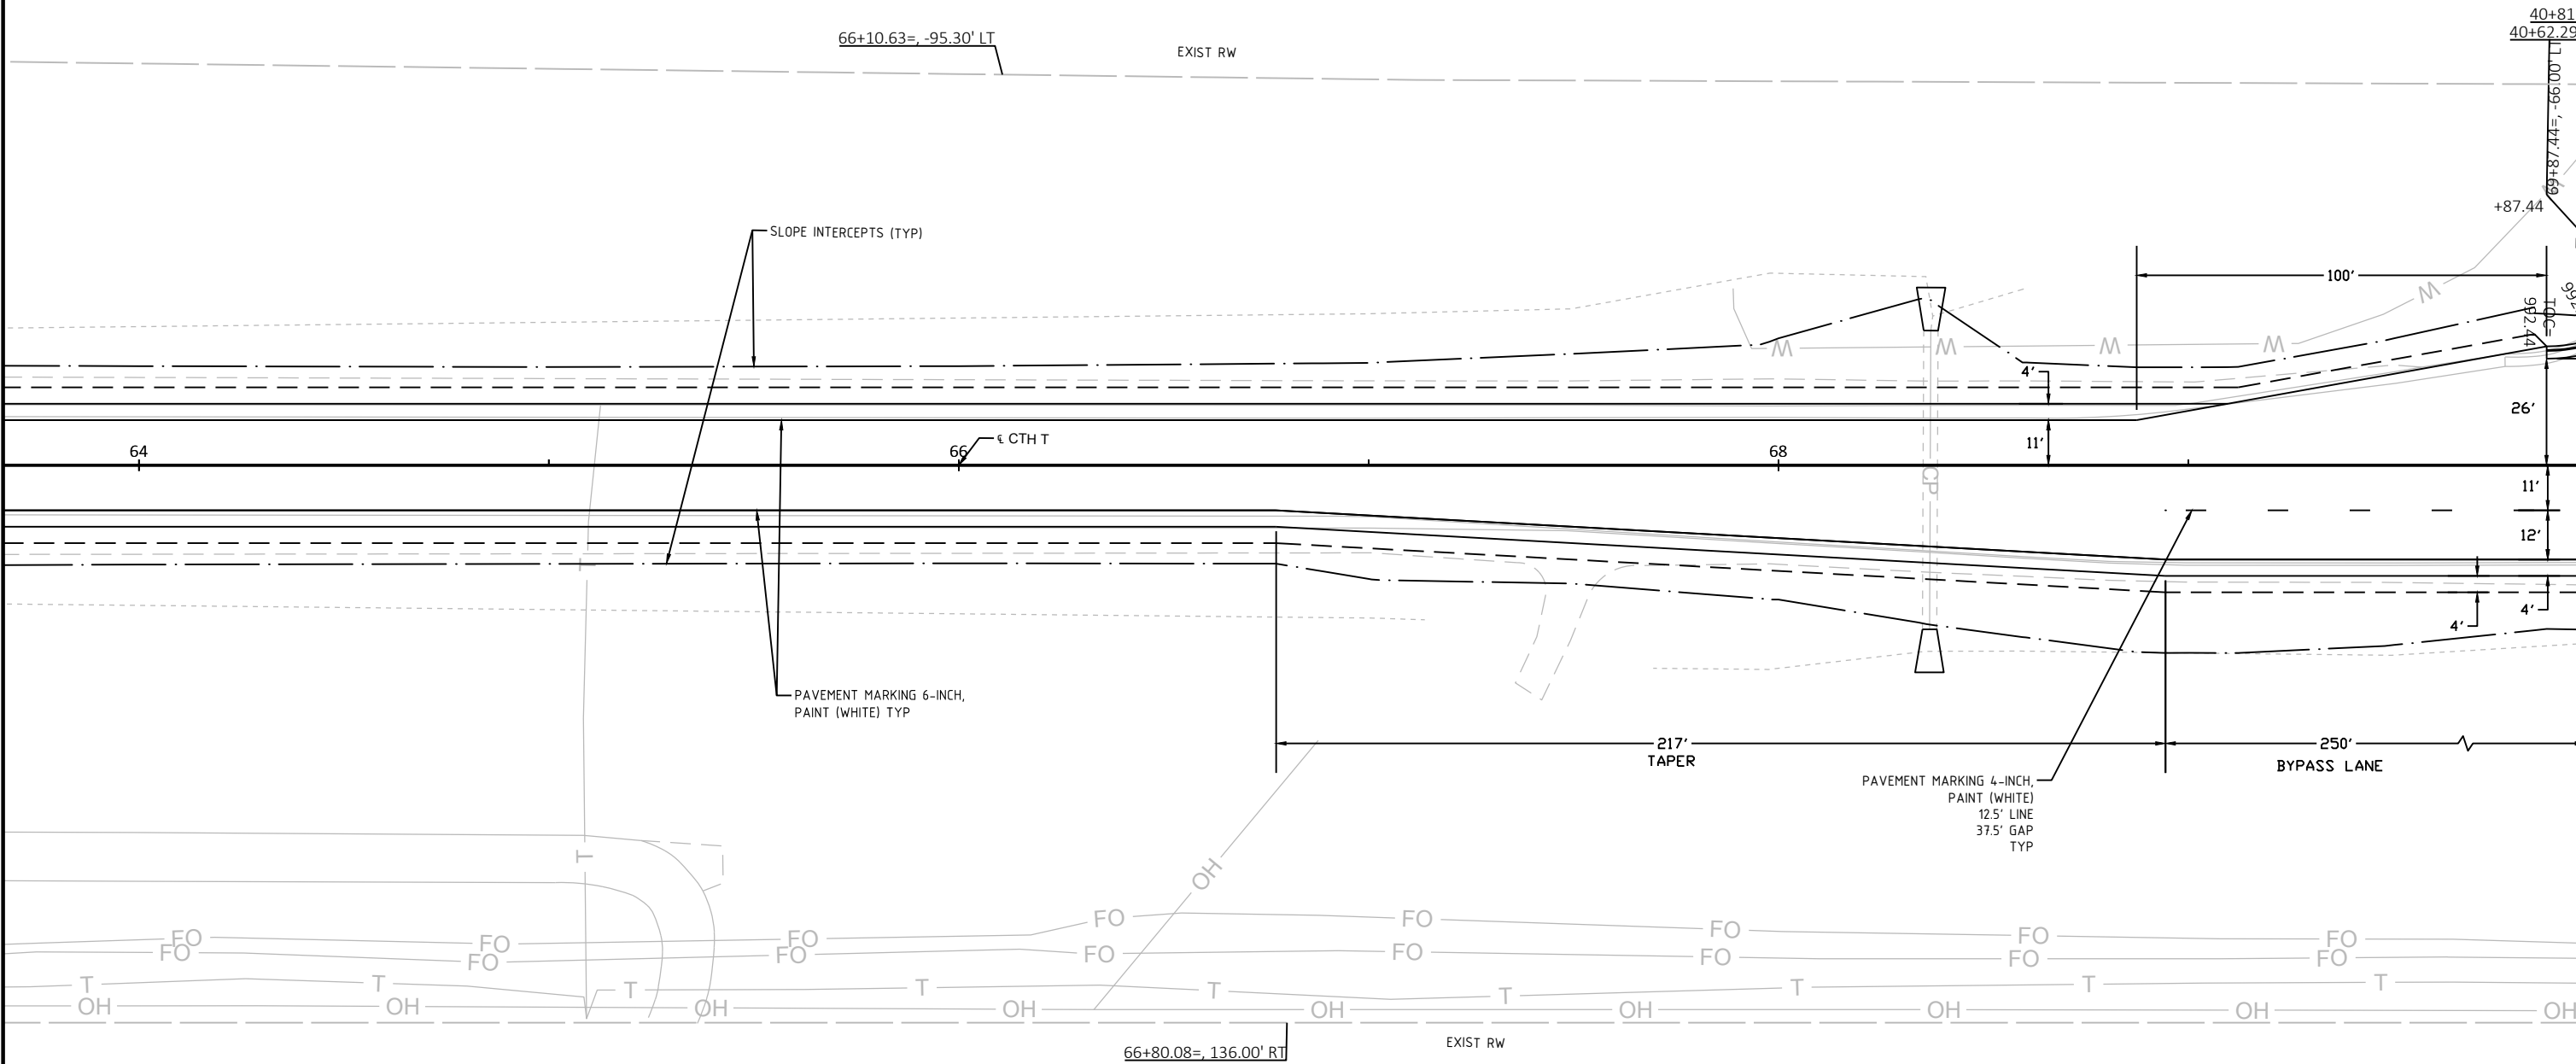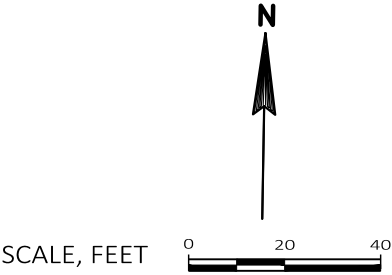

PROJECT NO: 67363-2000	HWY: CTH T	COUNTY: DANE	INTERSECTION DETAILS - FELLAND RD	SHEET	E
------------------------	------------	--------------	-----------------------------------	-------	---

INTERSECTION DETAIL
FELLAND RD
TYPE "B2" MODIFIED
W/ BYPASS LANE

SCALE, FEET

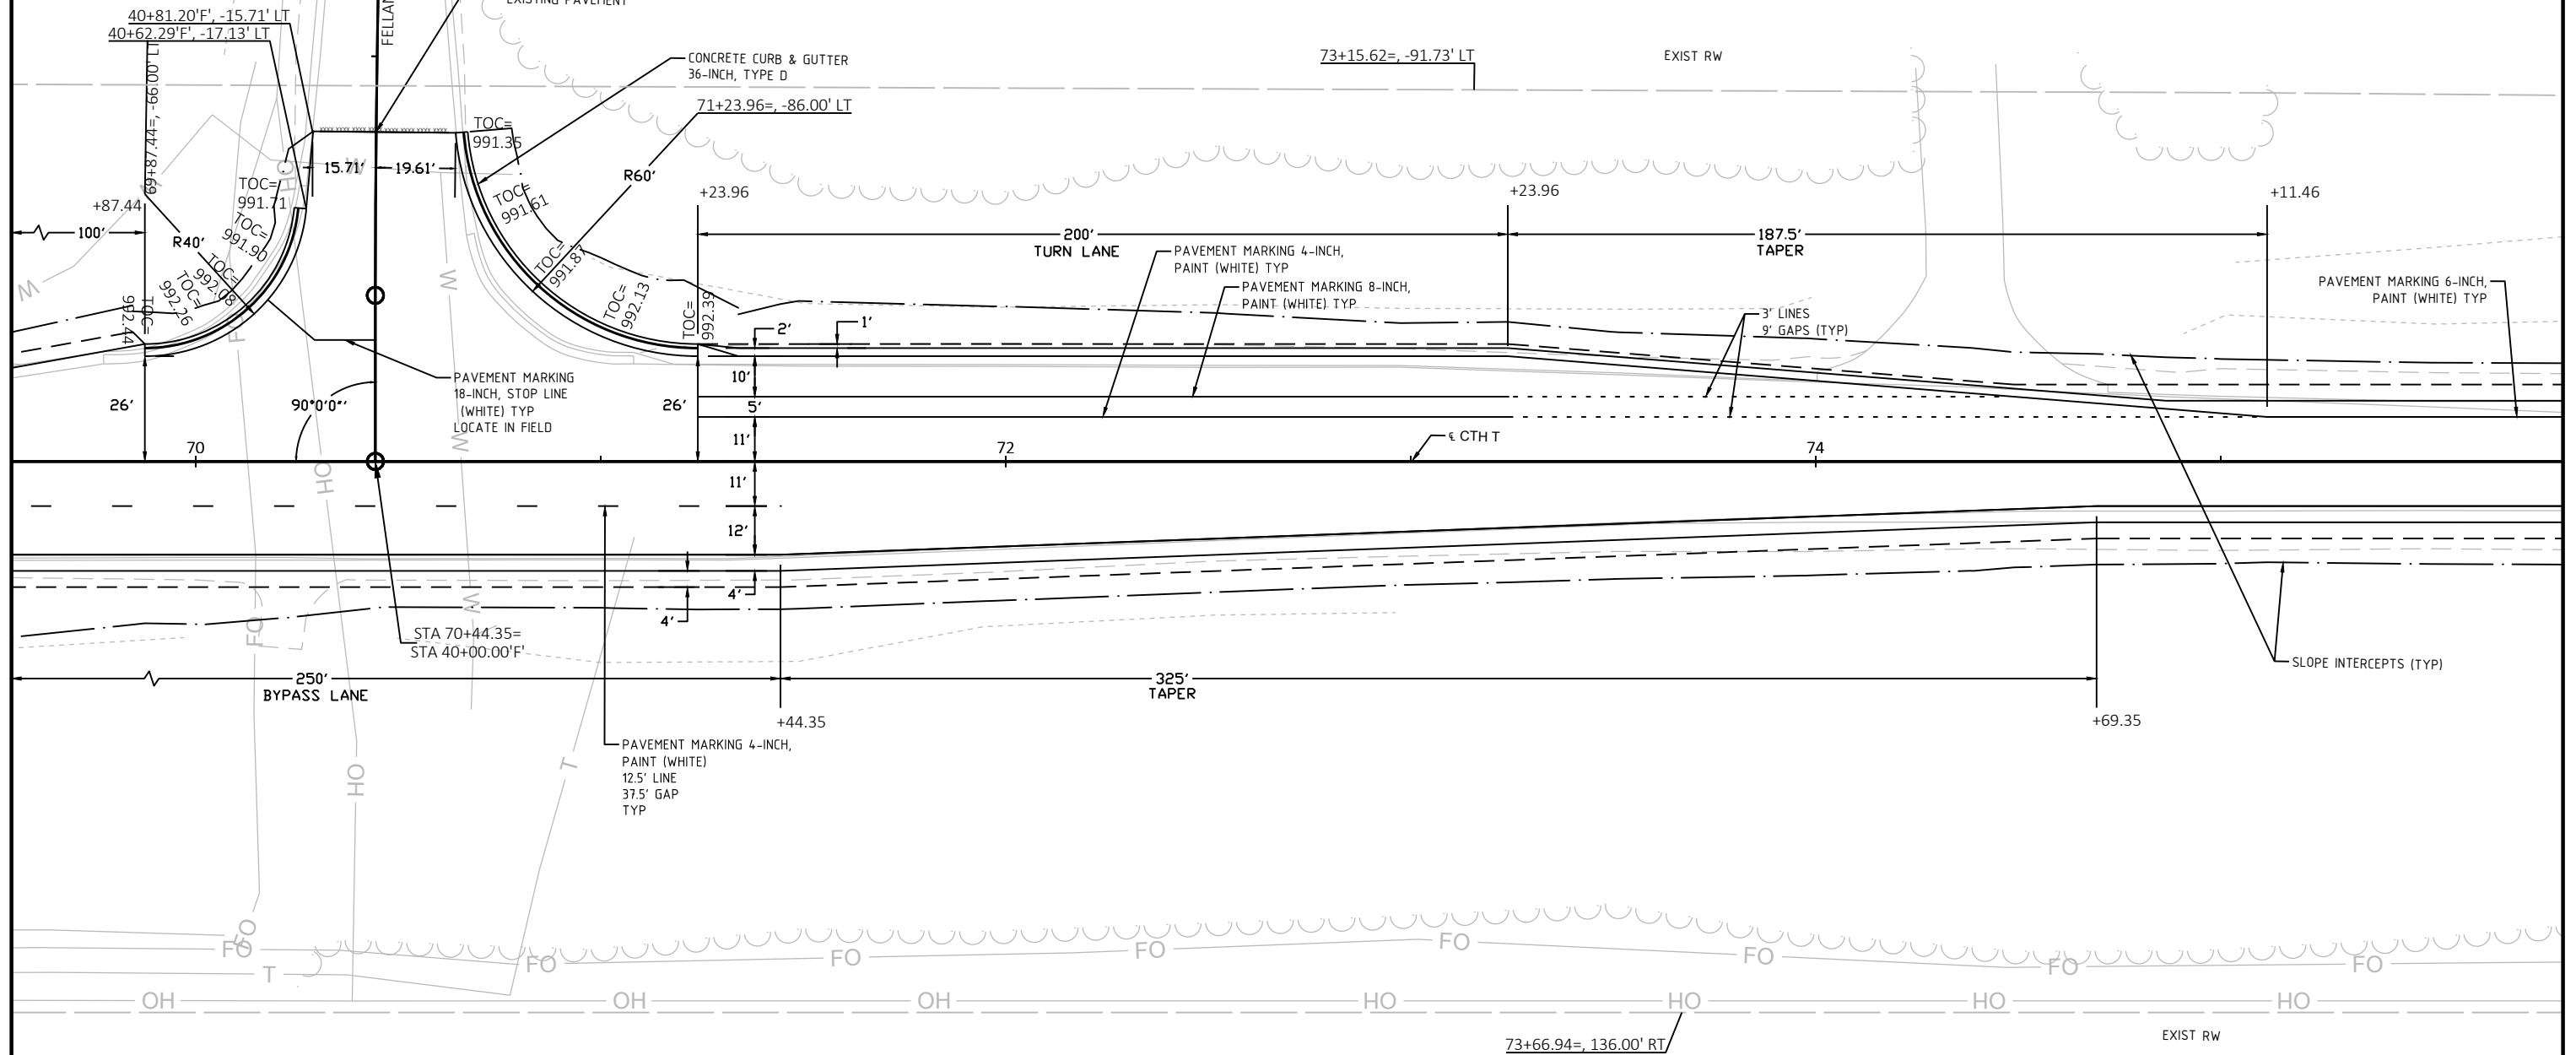

PROJECT NO: 67363-2000

HWY: CTH TT



COUNTY: DANE

INTERSECTION DETAILS - FELLAND RD

SHEET

E



INTERSECTION DETAIL
REINER RD
TYPE "B2" MODIFIED

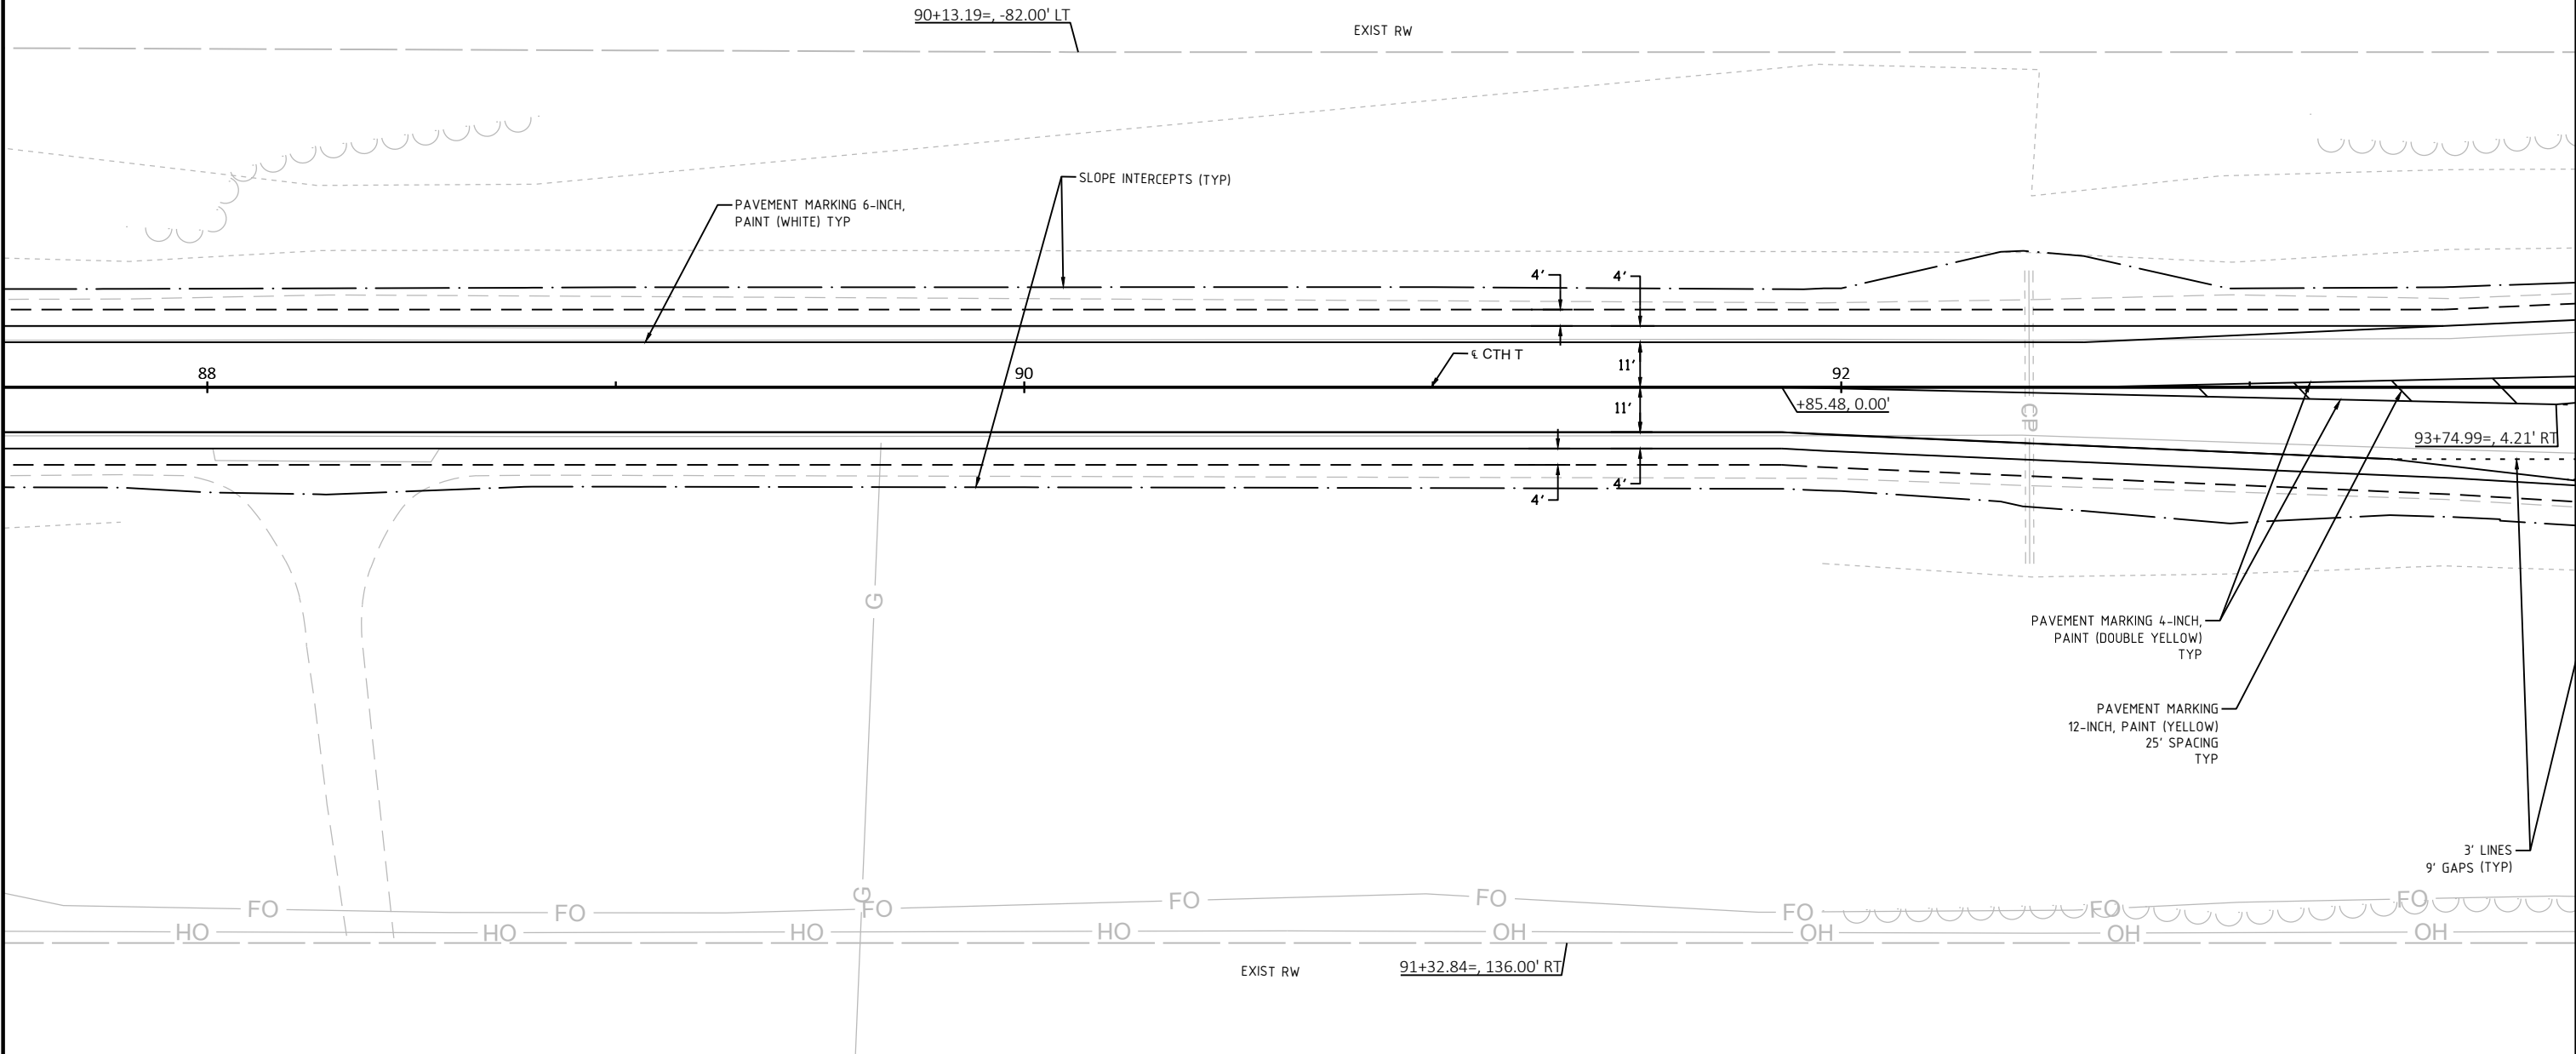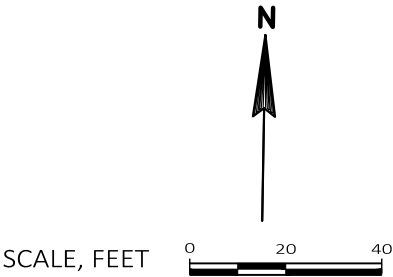

PROJECT NO: 67363-2000	HWY: CTH T	COUNTY: DANE	INTERSECTION DETAIL- SPRECHER RD	SHEET	E
------------------------	------------	--------------	----------------------------------	-------	---



INTERSECTION DETAIL
REINER RD
TYPE "B2" MODIFIED

COORDINATE WITH
CITY OF MADISON
LOOP DETECTORS

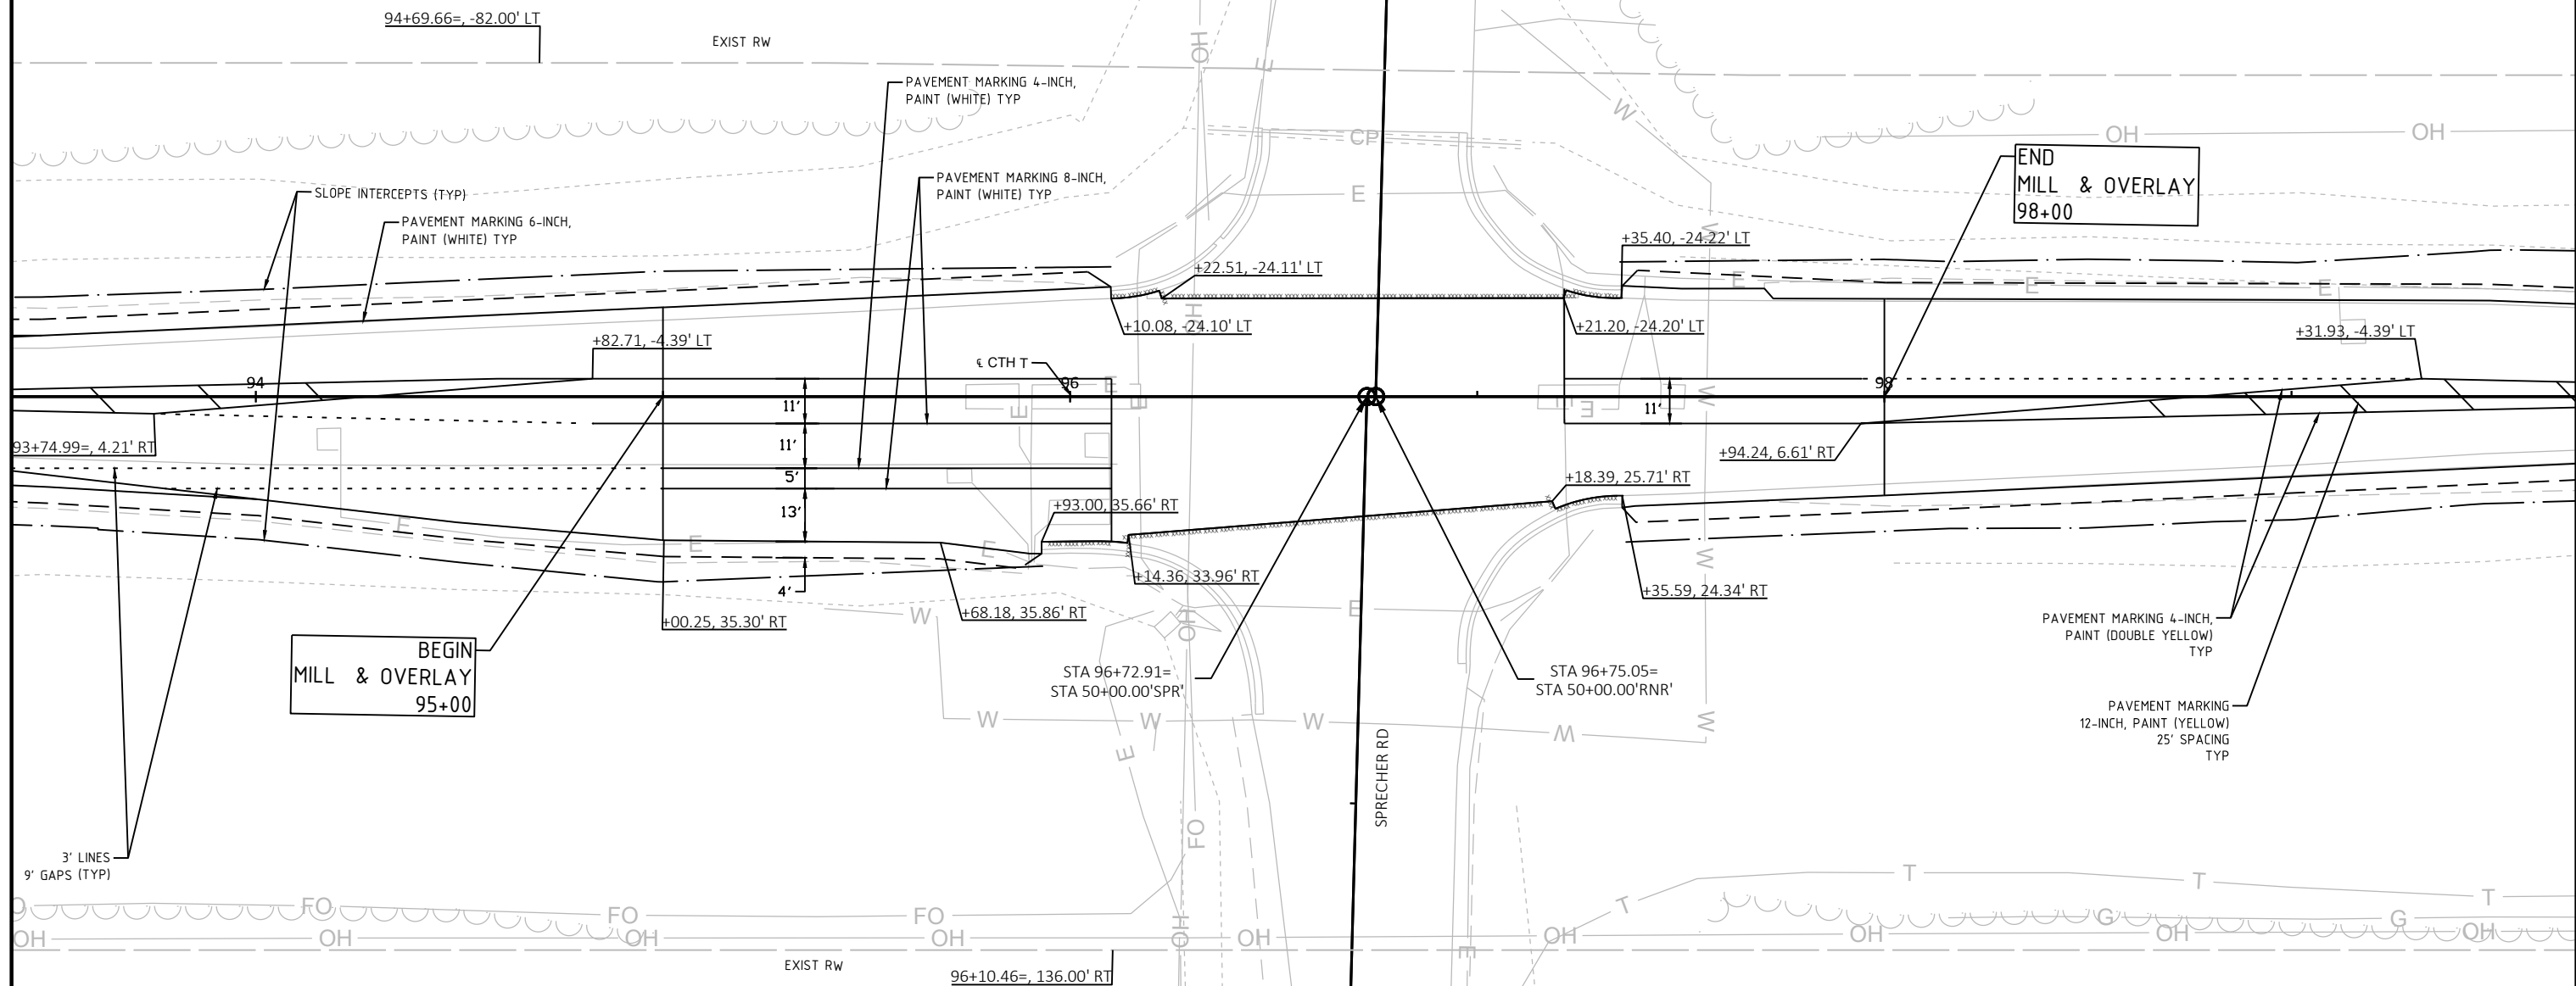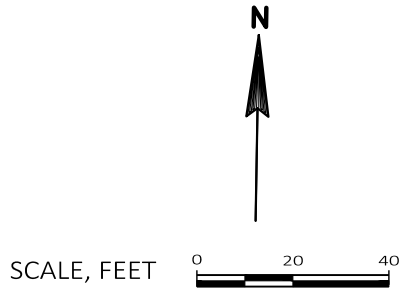

PROJECT NO: 67363-2000	HWY: CTH T	COUNTY: DANE	INTERSECTION DETAIL - REINER RD	SHEET	E
------------------------	------------	--------------	---------------------------------	-------	---

INTERSECTION DETAIL
REINER RD
TYPE "B2" MODIFIED

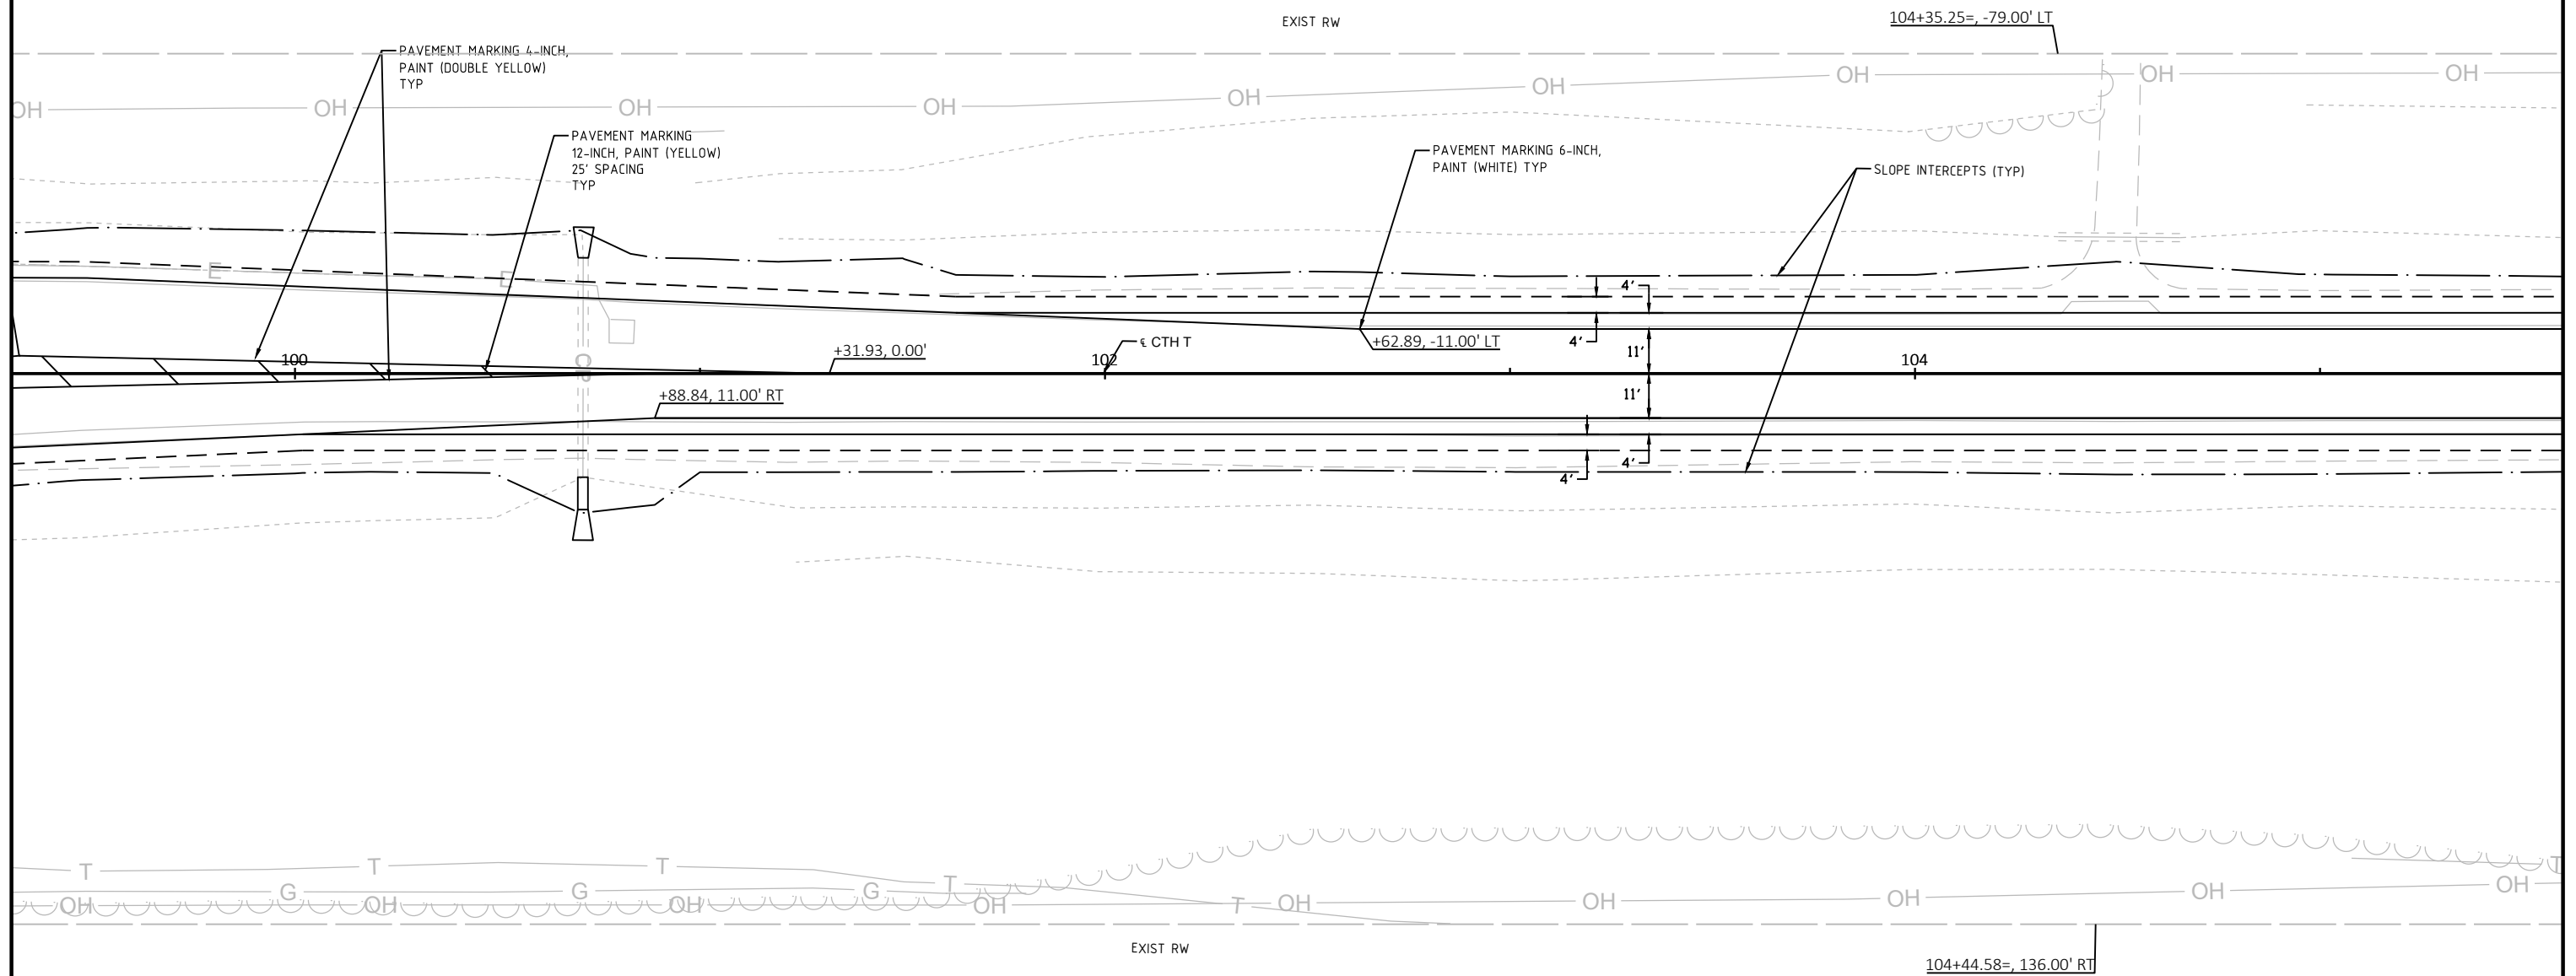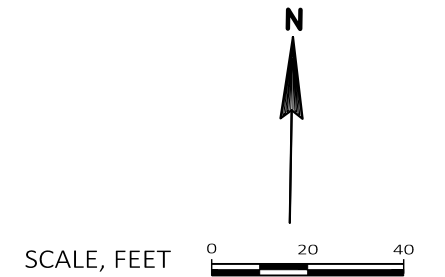

PROJECT NO: 67363-2000

HWY: CTH T

COUNTY: DANE

INTERSECTION DETAIL - REINER RD

SHEET

E

FILE NAME : H:\ENGINEER\ACAD-DWG\PROJECT\CTH-T\CTH T-01-2020\SHEETPLAN\CTH T INTERSECTION DETAILS.DWG
LAYOUT NAME - 13

PLOT DATE : 4/28/2020 7:57 AM

PLOT BY : OTTO, JEFFERY



PLOT NAME :

PLOT SCALE : 1 IN:40 FT

WISDOT/CADDs SHEET 42




INTERSECTION DETAIL
GASTON RD
TYPE "A2" MODIFIED

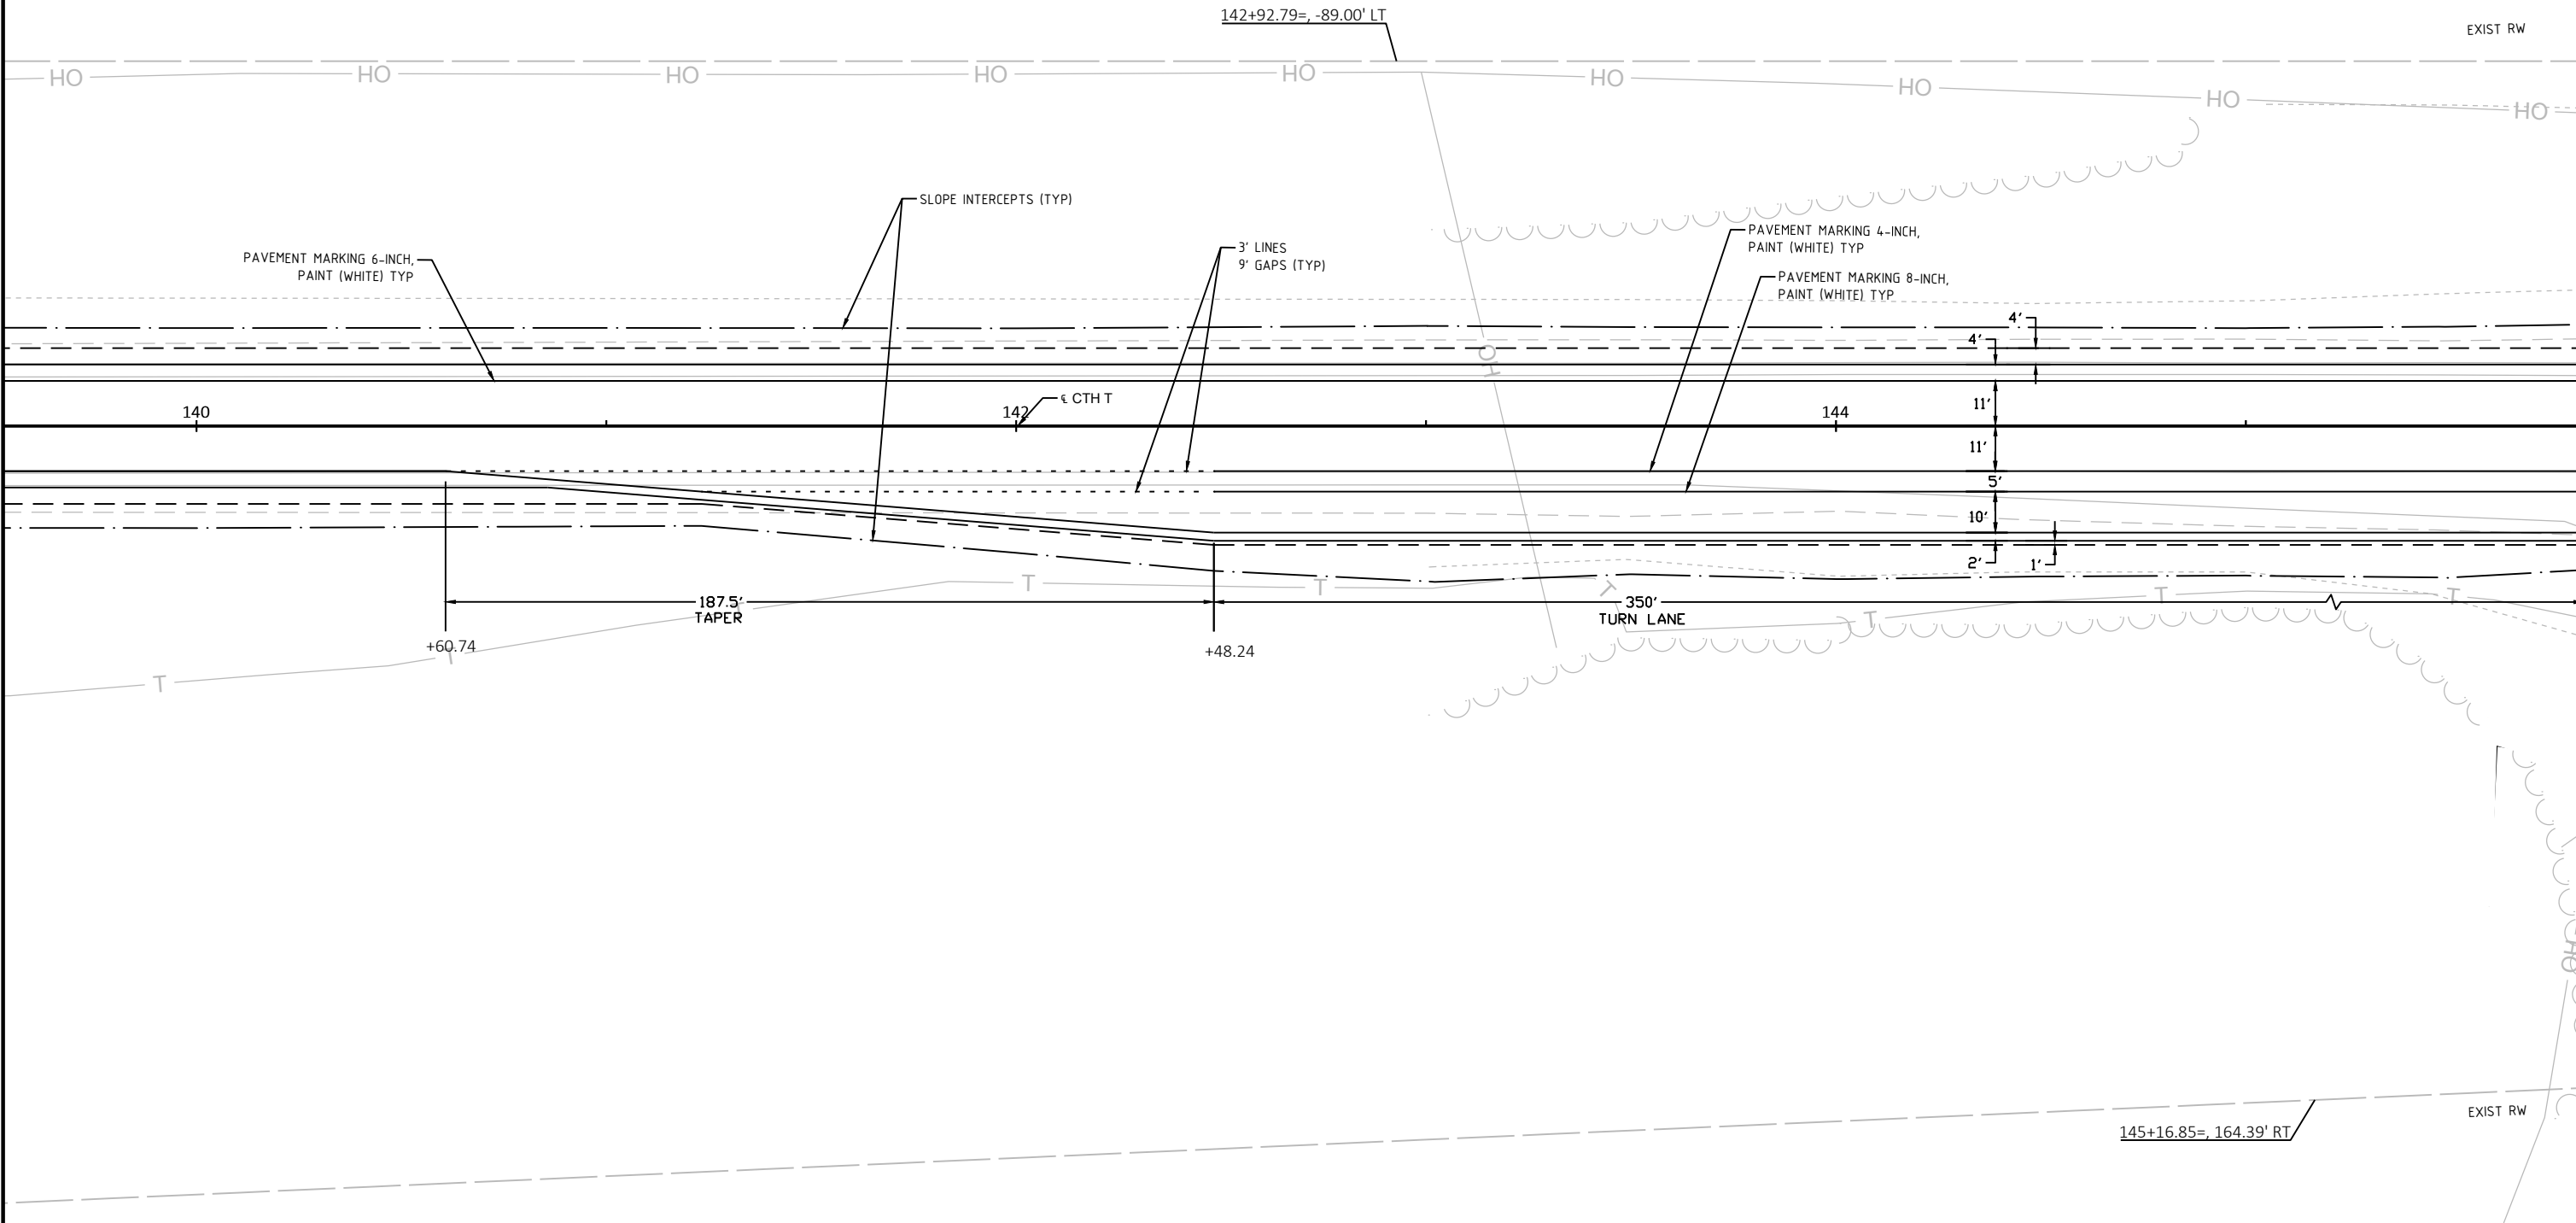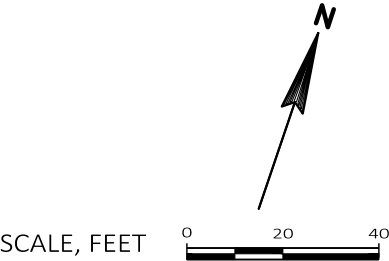

PROJECT NO: 67363-2000	HWY: CTH T	COUNTY: DANE	INTERSECTION DETAIL - GASTON RD	SHEET	E
------------------------	------------	--------------	---------------------------------	-------	---

INTERSECTION DETAIL
CTH T
TYPE "B2" MODIFIED
W/ BYPASS LANE

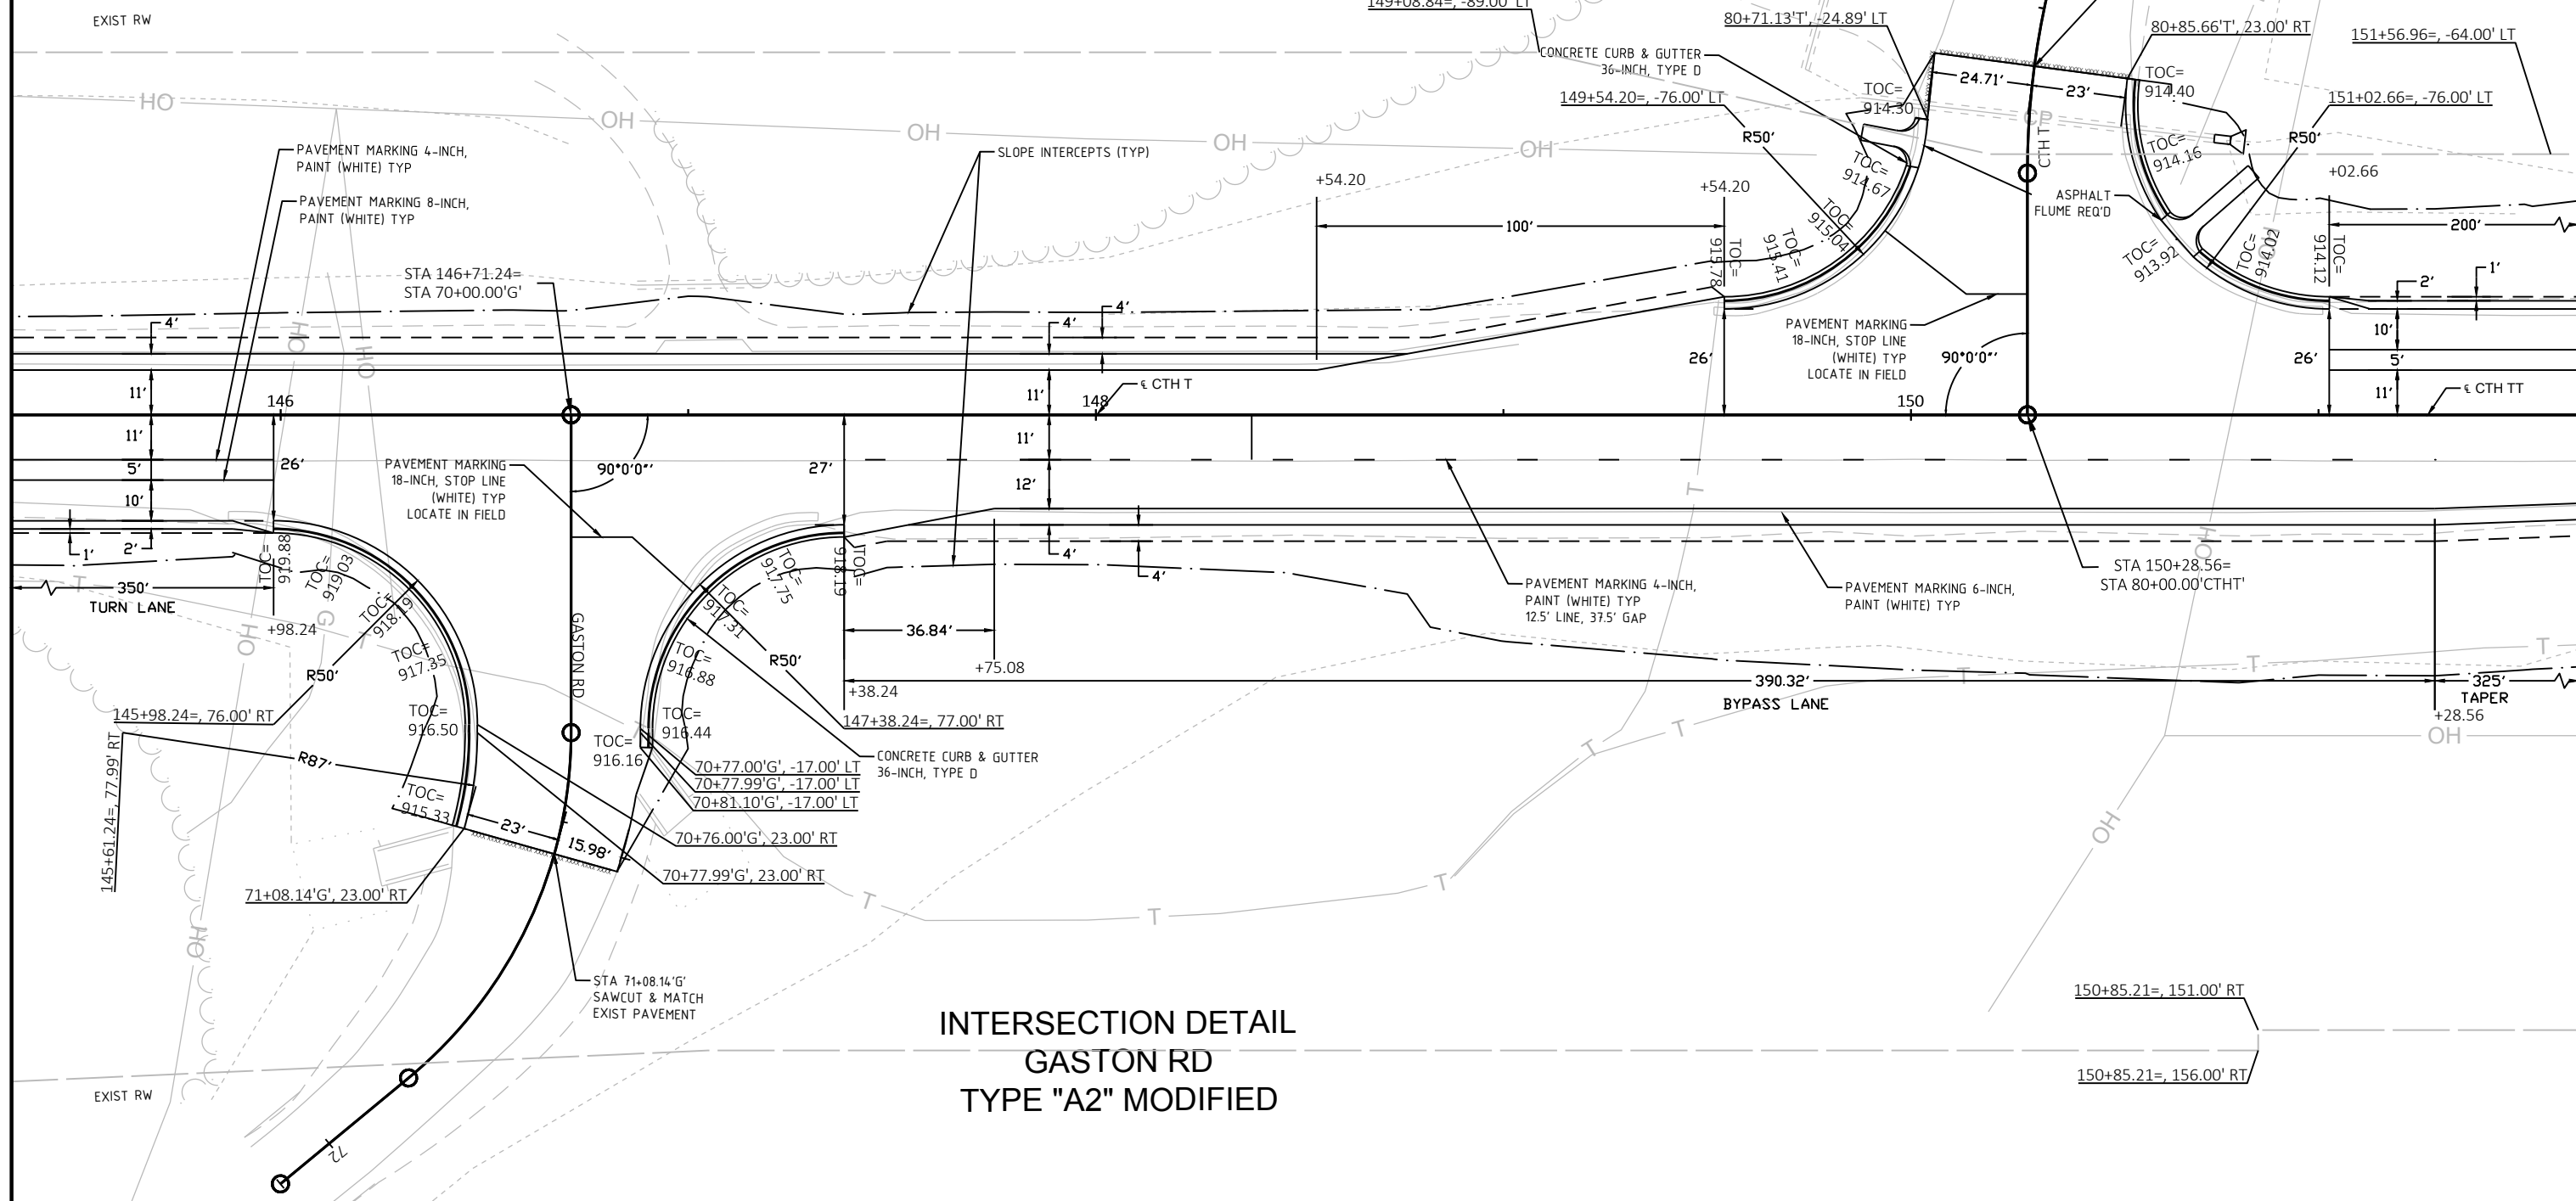

PROJECT NO: 67363-2000

HWY: CTH T

COUNTY: DANAE

INTERSECTION DETAIL - GASTON RD

SHEET

E

FILE NAME : H:\ENGINEER\ACAD-DWG\PROJECT\CTH-T\CTH T-01-2020\SHEETSP\AN\CTH T INTERSECTION DETAILS.DWG
LAYOUT NAME - 15.2



PLOT DATE : 4/28/2020 7:57 AM

PLOT BY : OTTO, JEFFERY

PLOT NAME :

PLOT SCALE : 1 IN=40 FT

WISDOT/CADDs SHEET 42

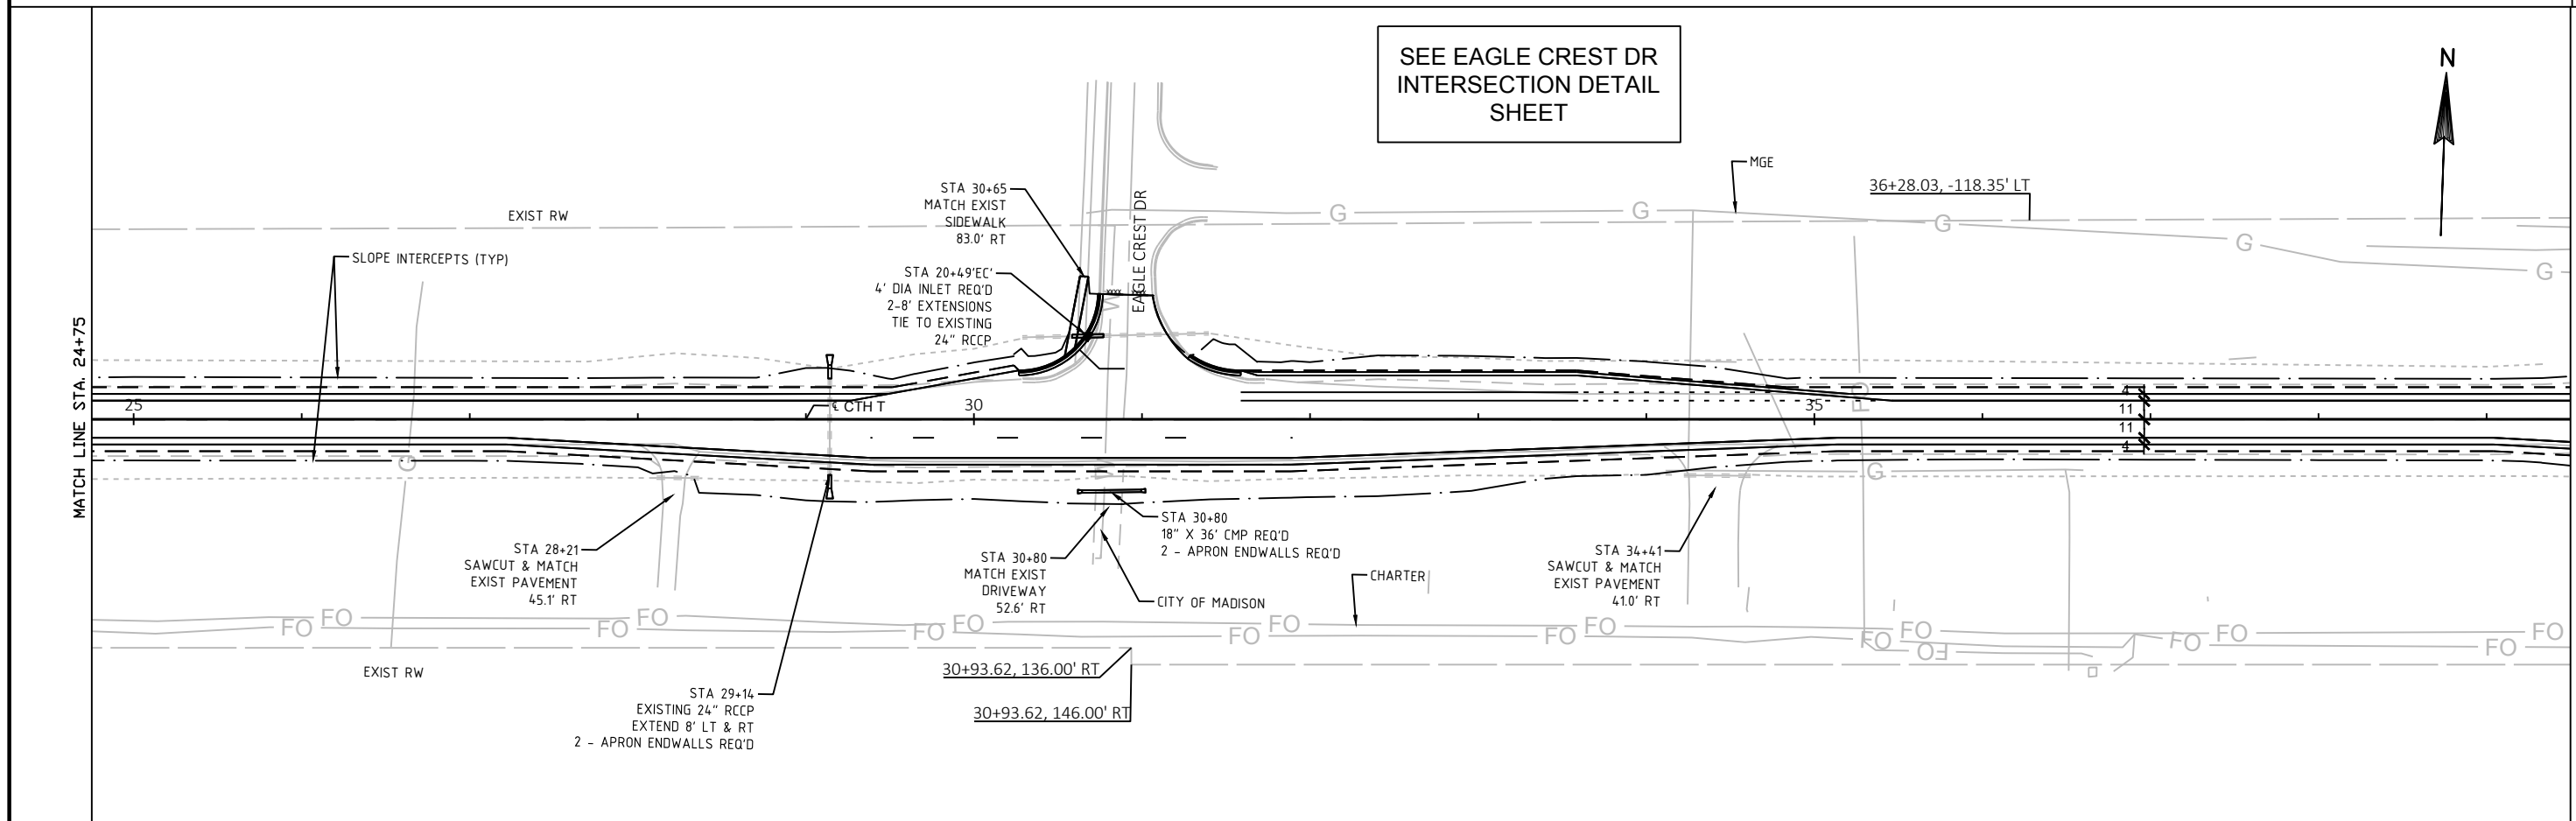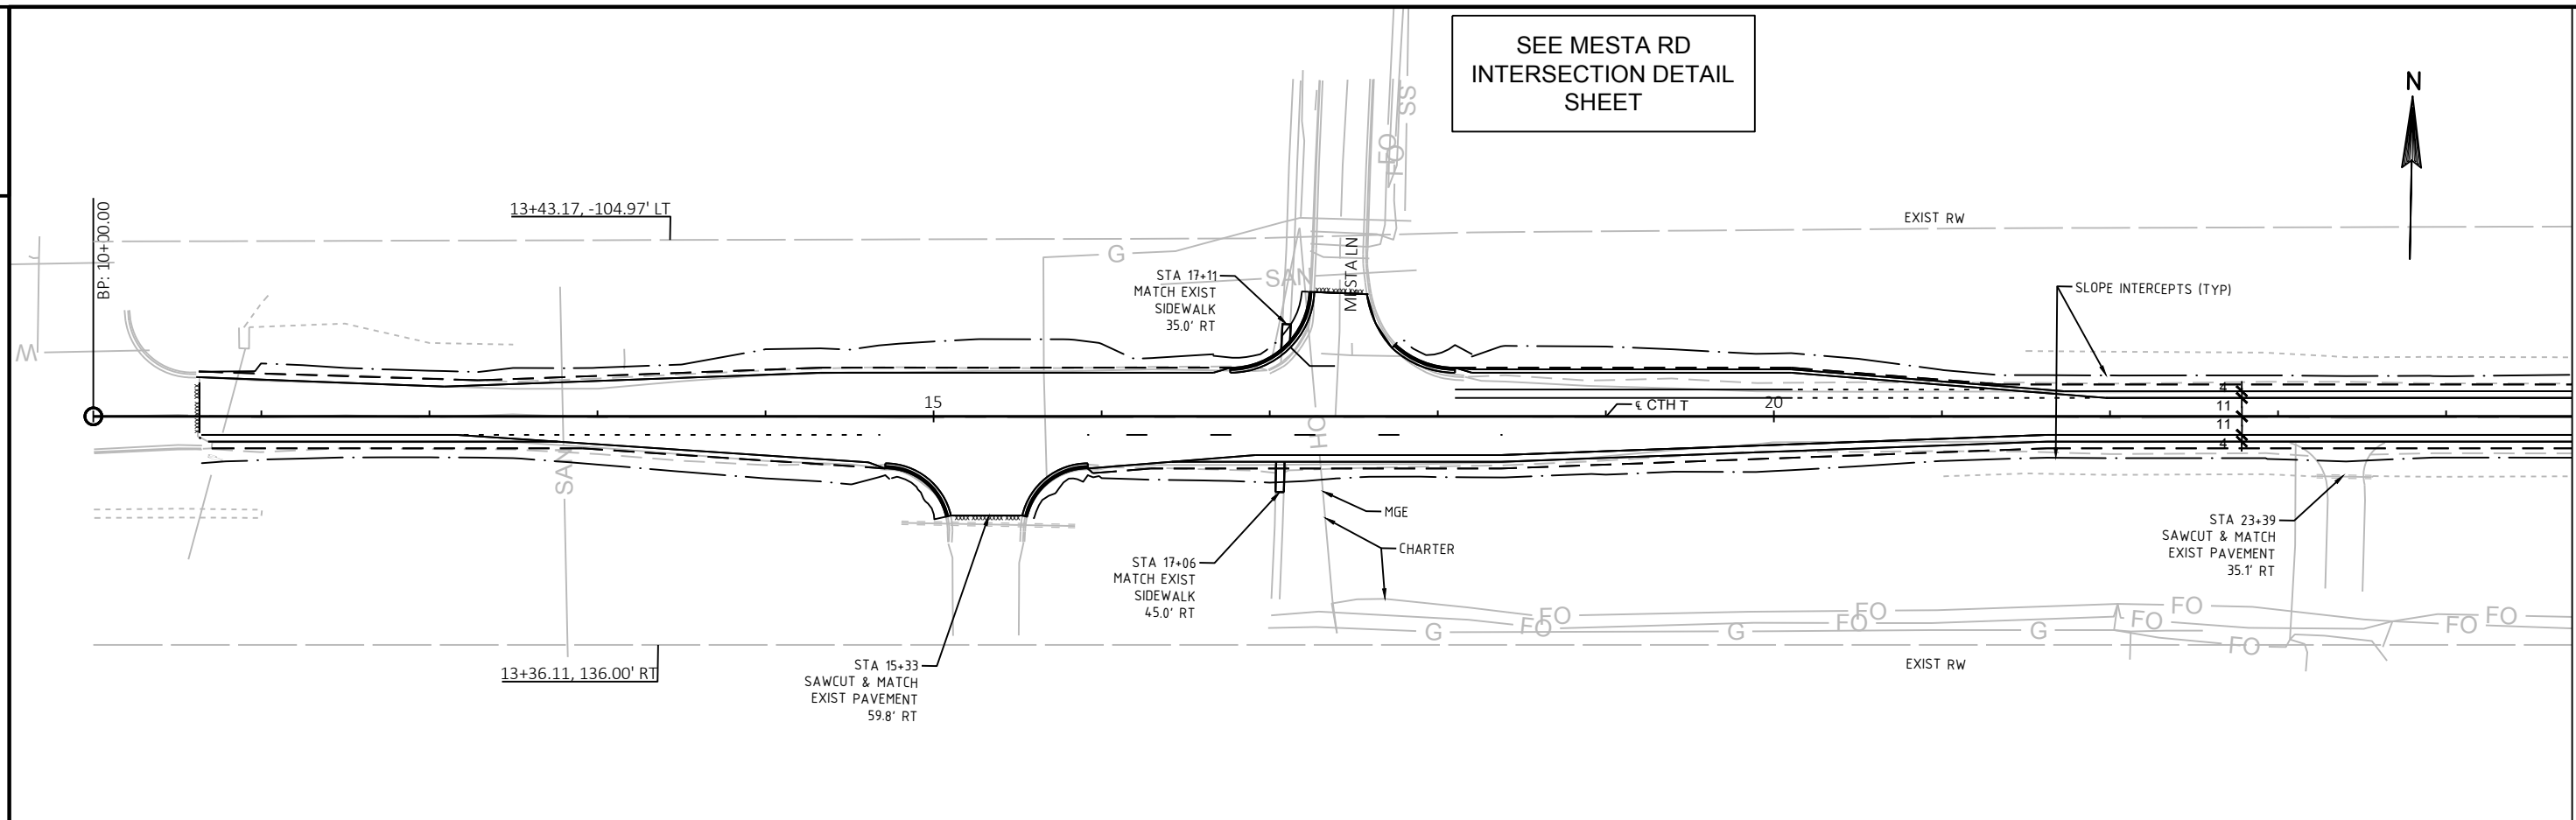

PROJECT NO: 67363-2000

HWY: CTH T



COUNTY: DANE

PLAN DETAILS

SHEET

E

SEE HOLY CROSS WAY
INTERSECTION DETAIL
SHEET

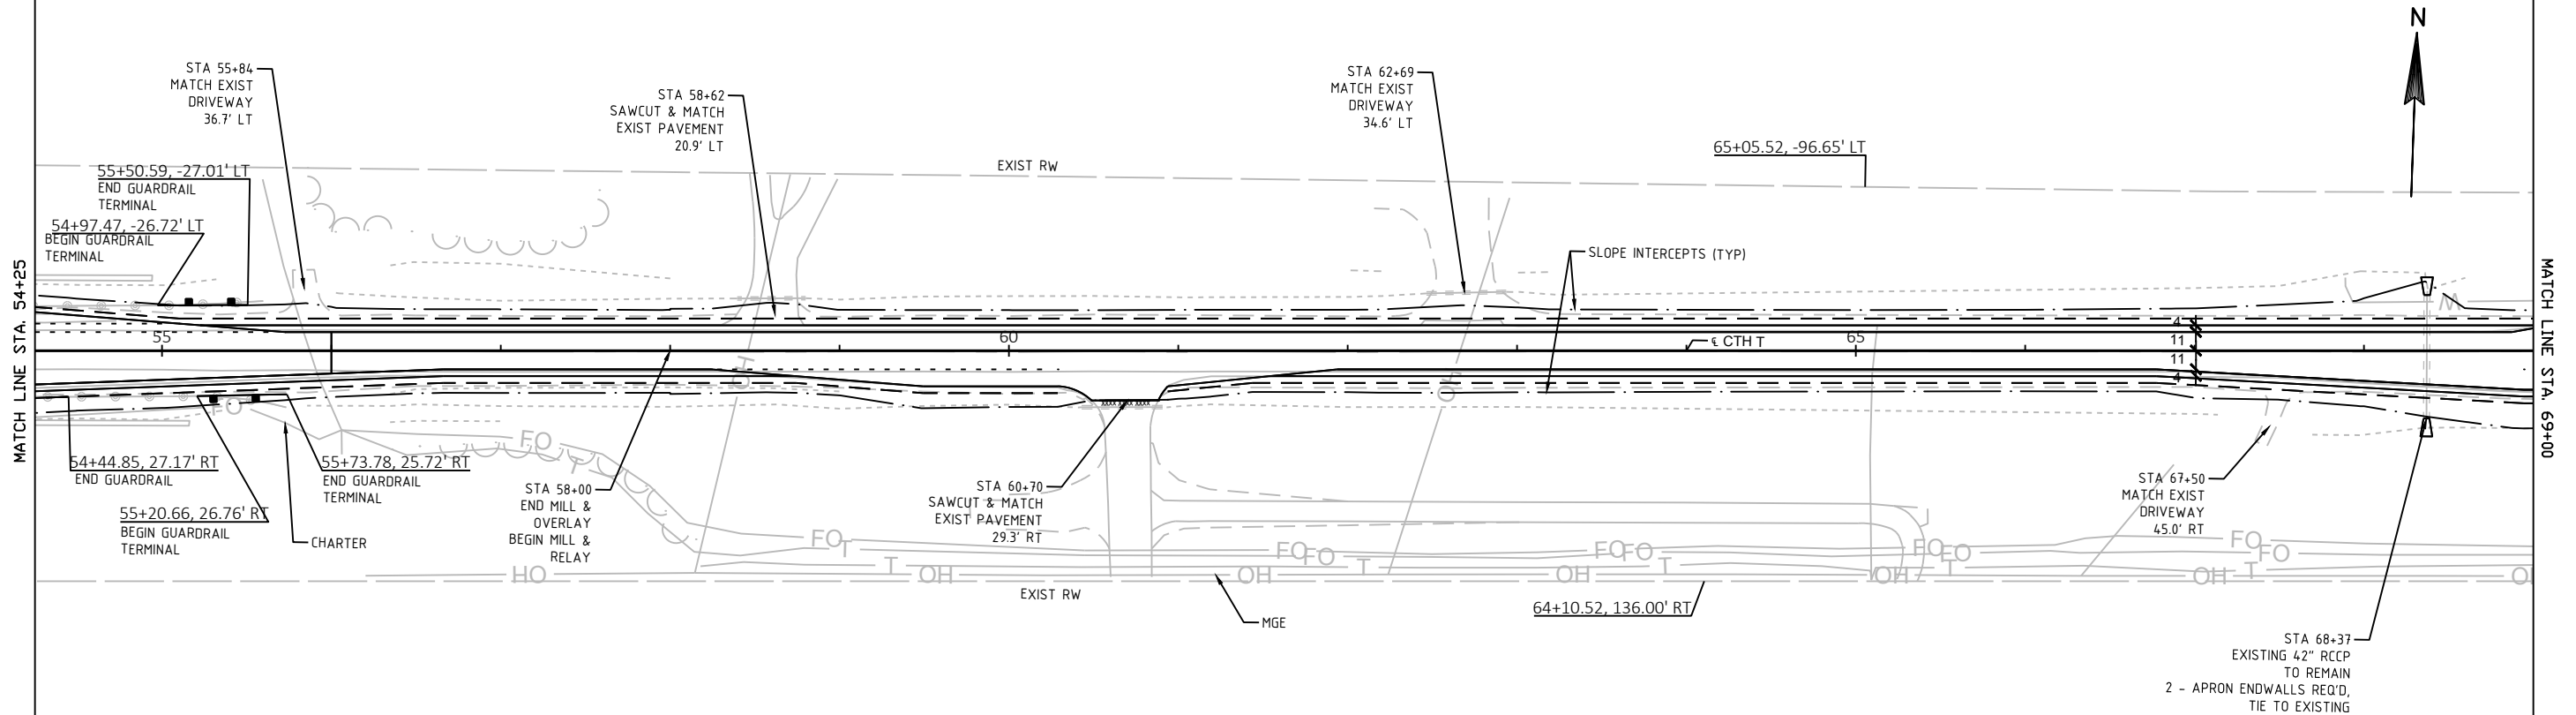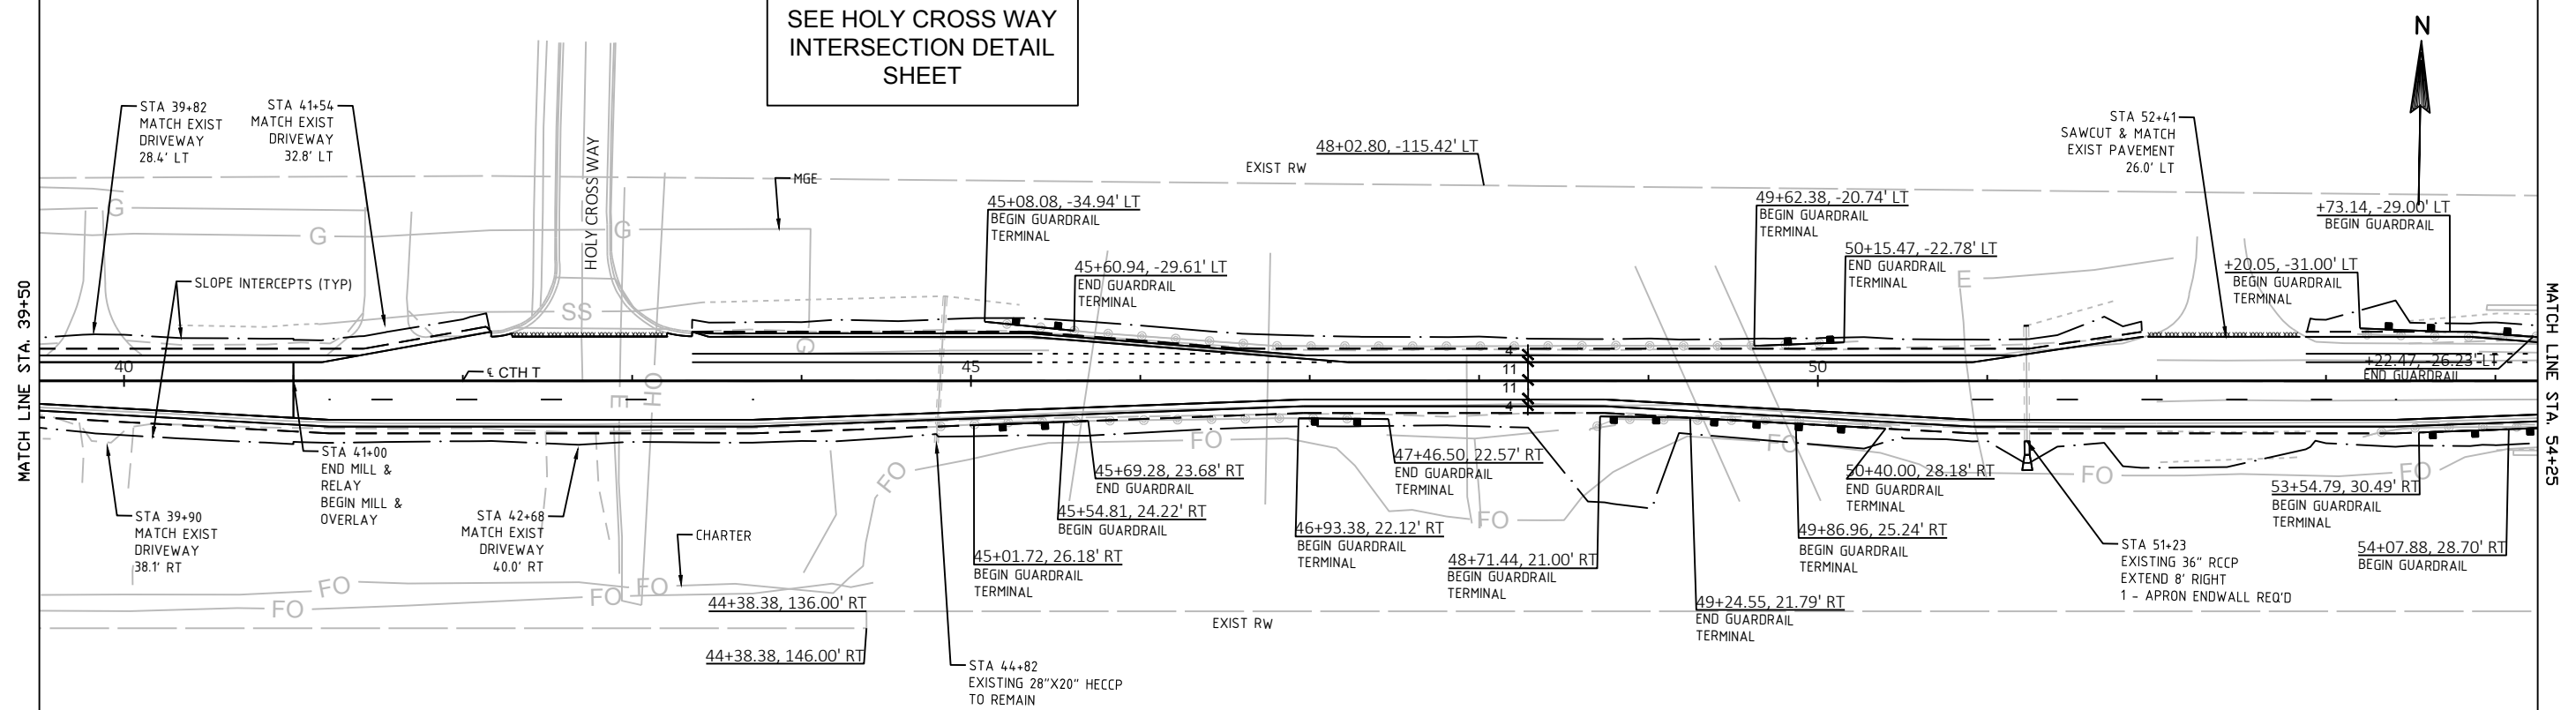

PROJECT NO: 67363-2000

HWY: CTH T


COUNTY: DANE

PLAN DETAILS


SHEET

E



SEE FELLAND RD
INTERSECTION DETAIL
SHEET

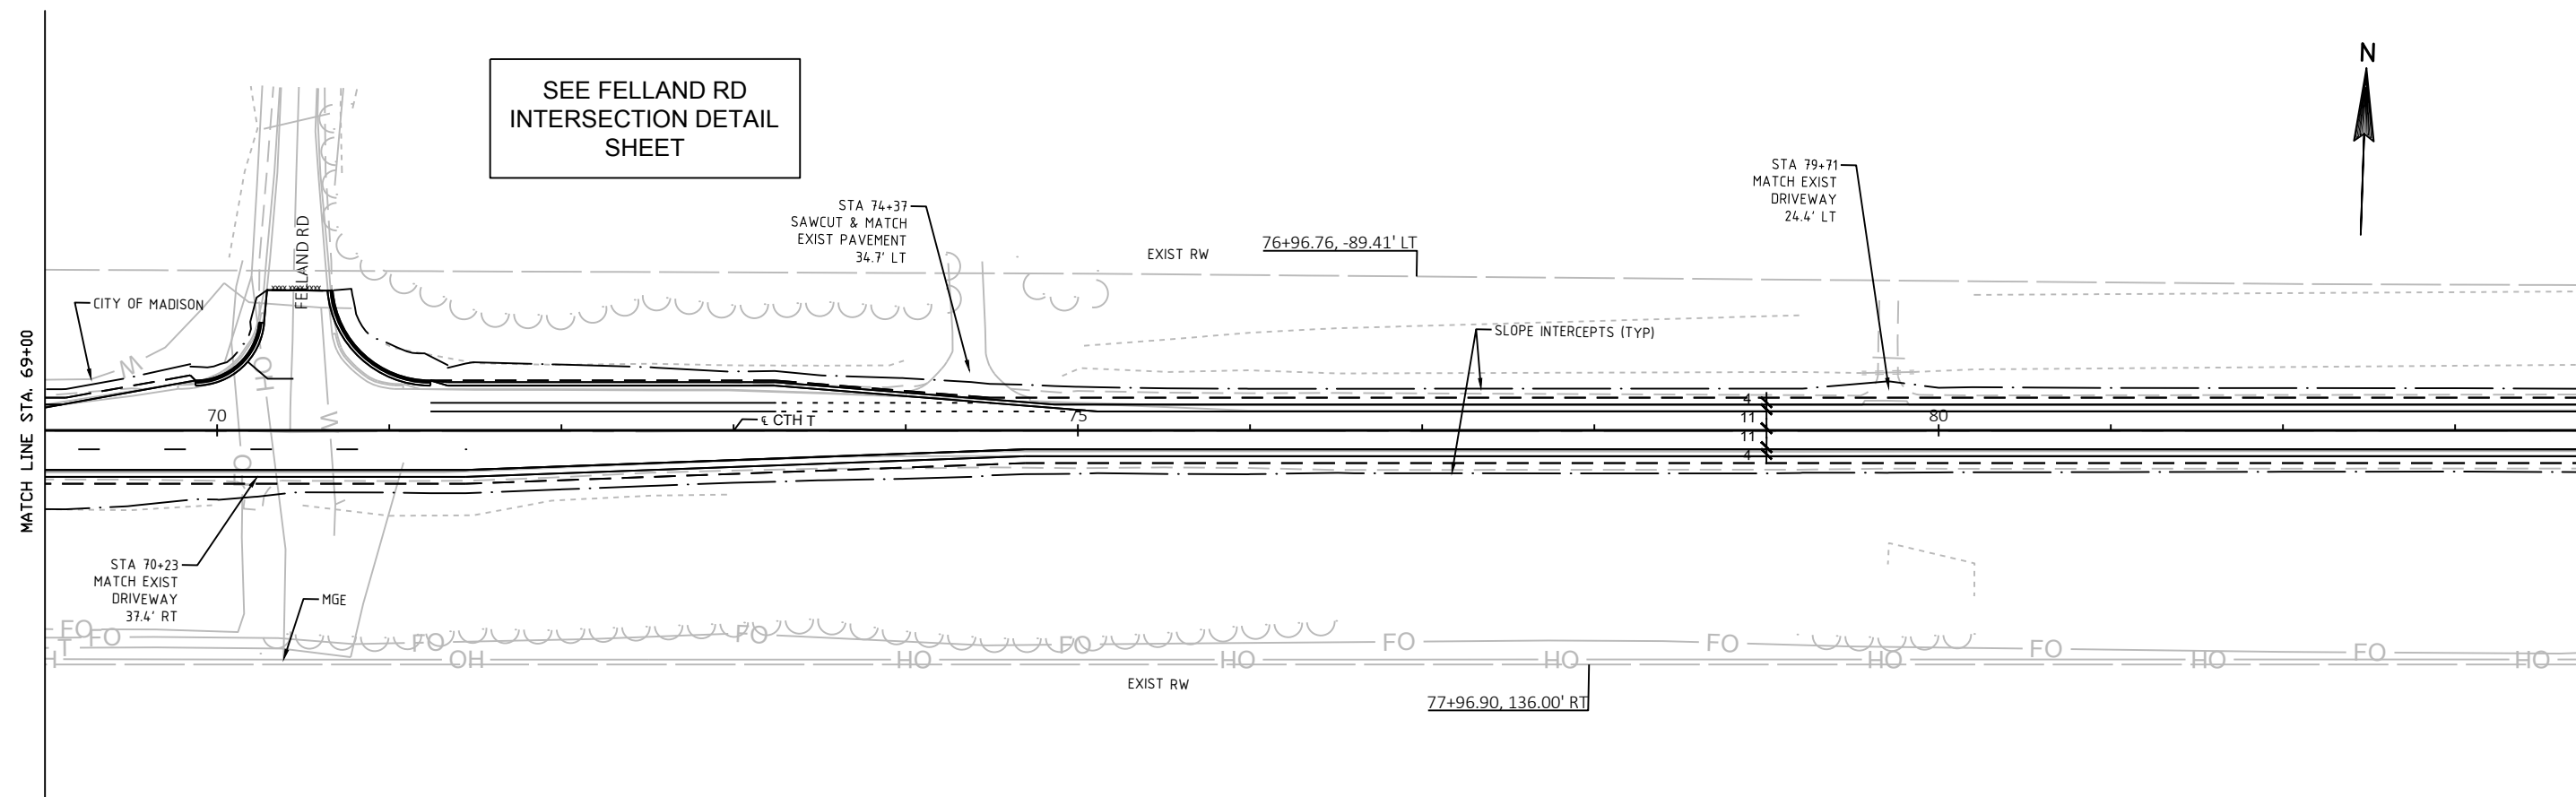


SEE REINER RD
INTERSECTION DETAIL
SHEET

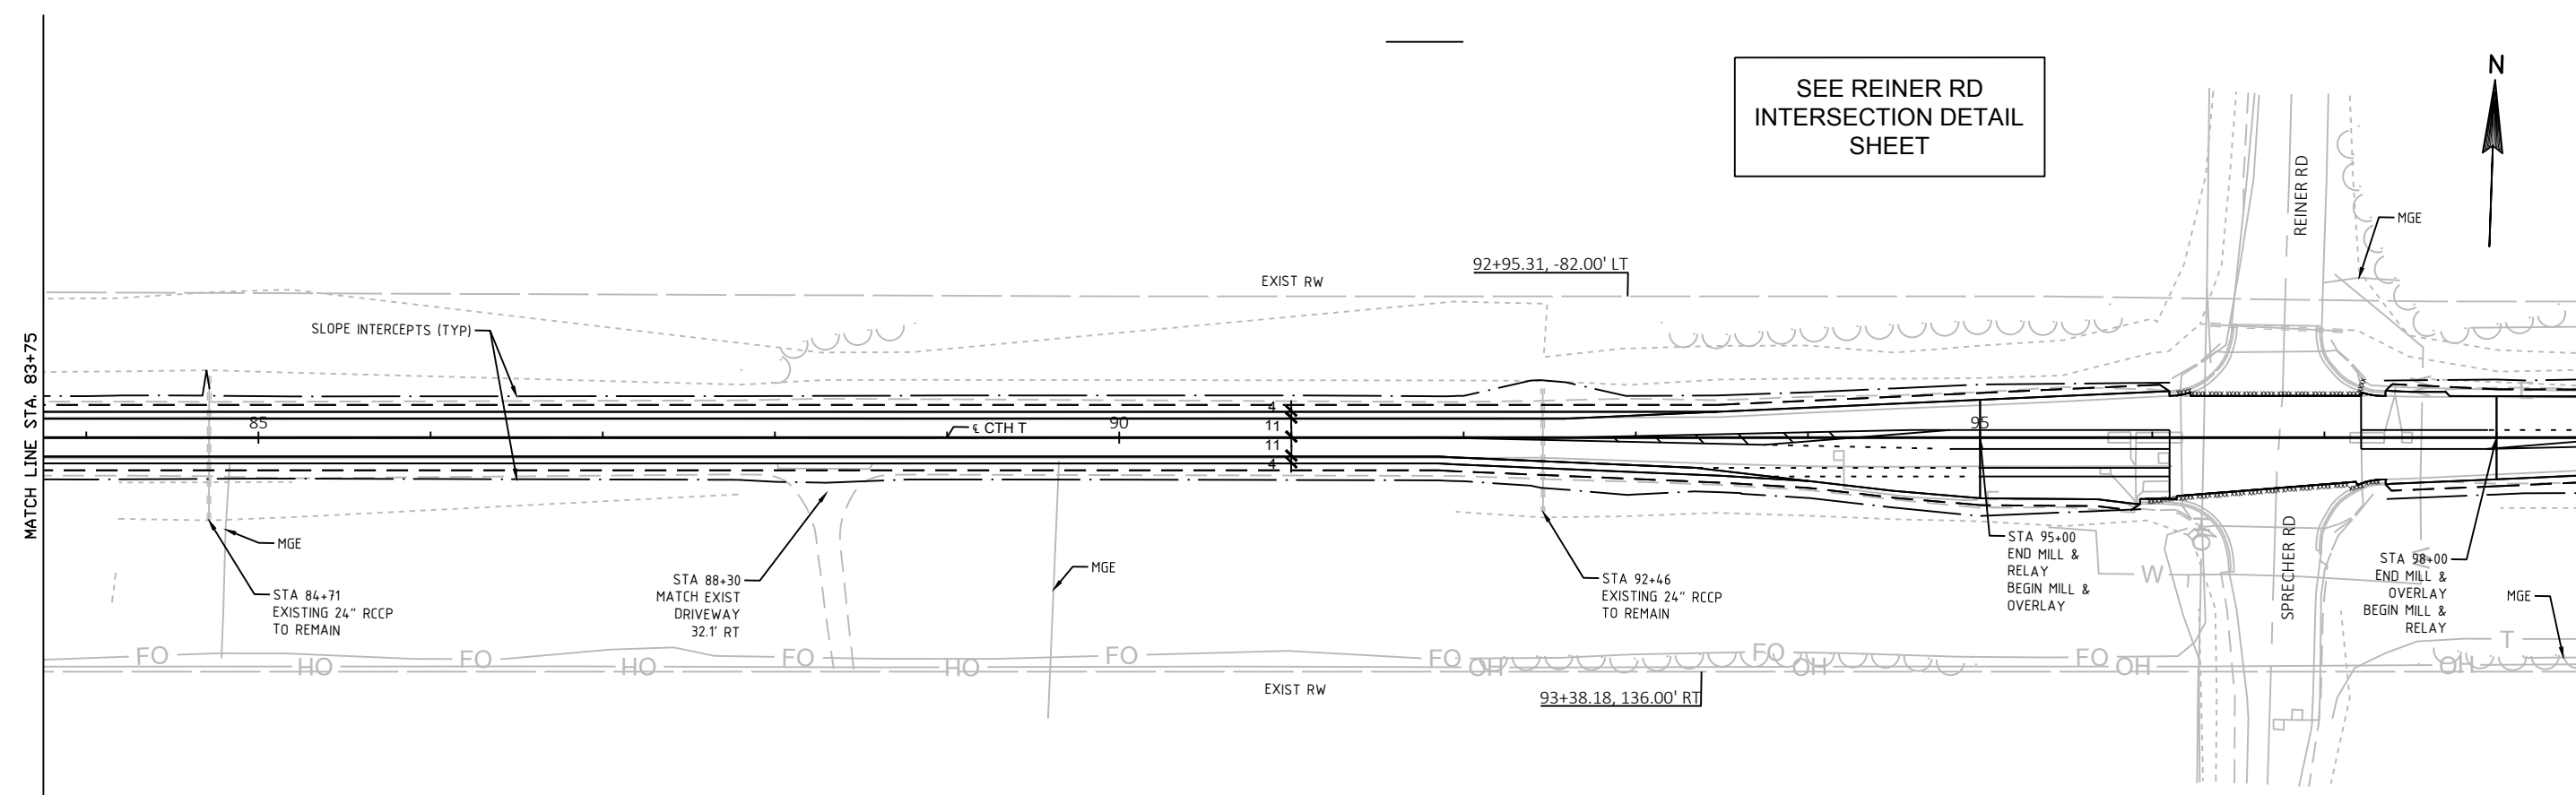

PROJECT NO: 67363-2000	HWY: CTH T	COUNTY: DANE	PLAN DETAILS	SHEET	E
------------------------	------------	--------------	--------------	-------	---

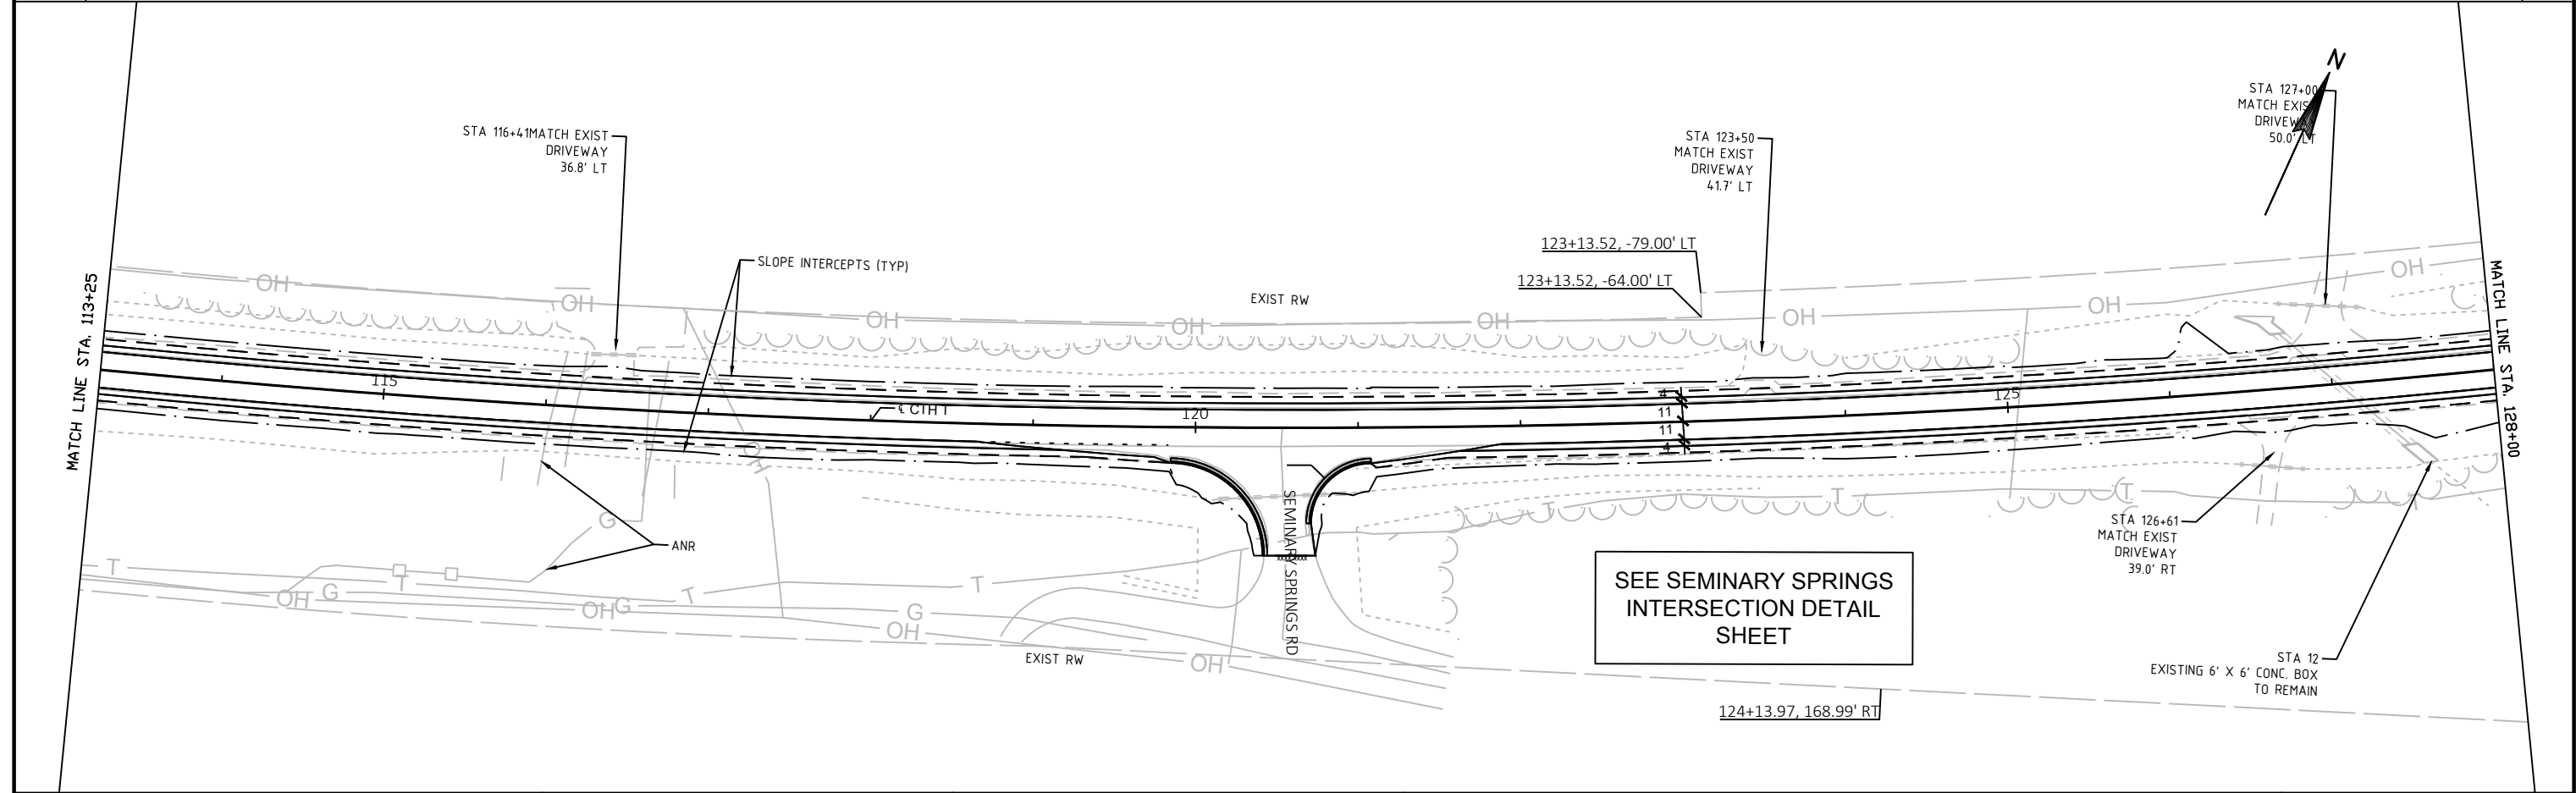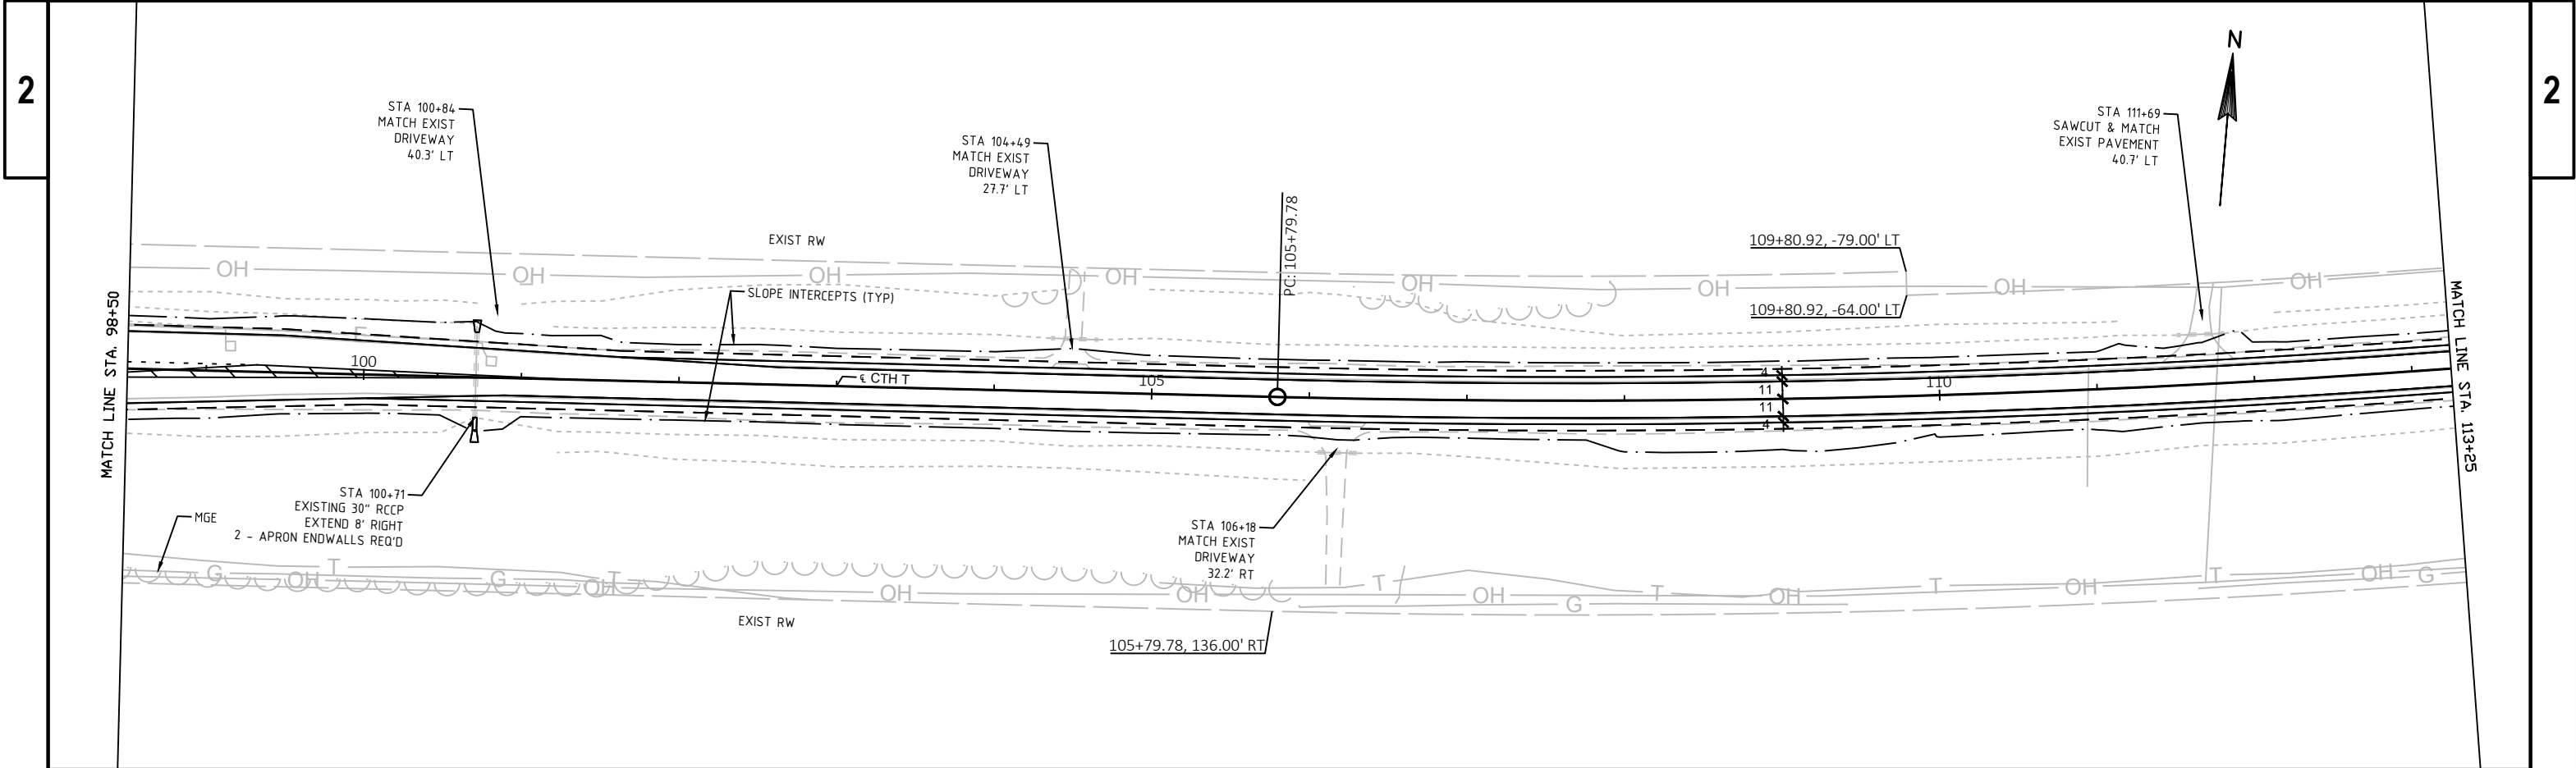

PROJECT NO: 67363-2000	HWY: CTH T	COUNTY: DANE	PLAN DETAILS	SHEET	E
------------------------	------------	--------------	--------------	-------	---

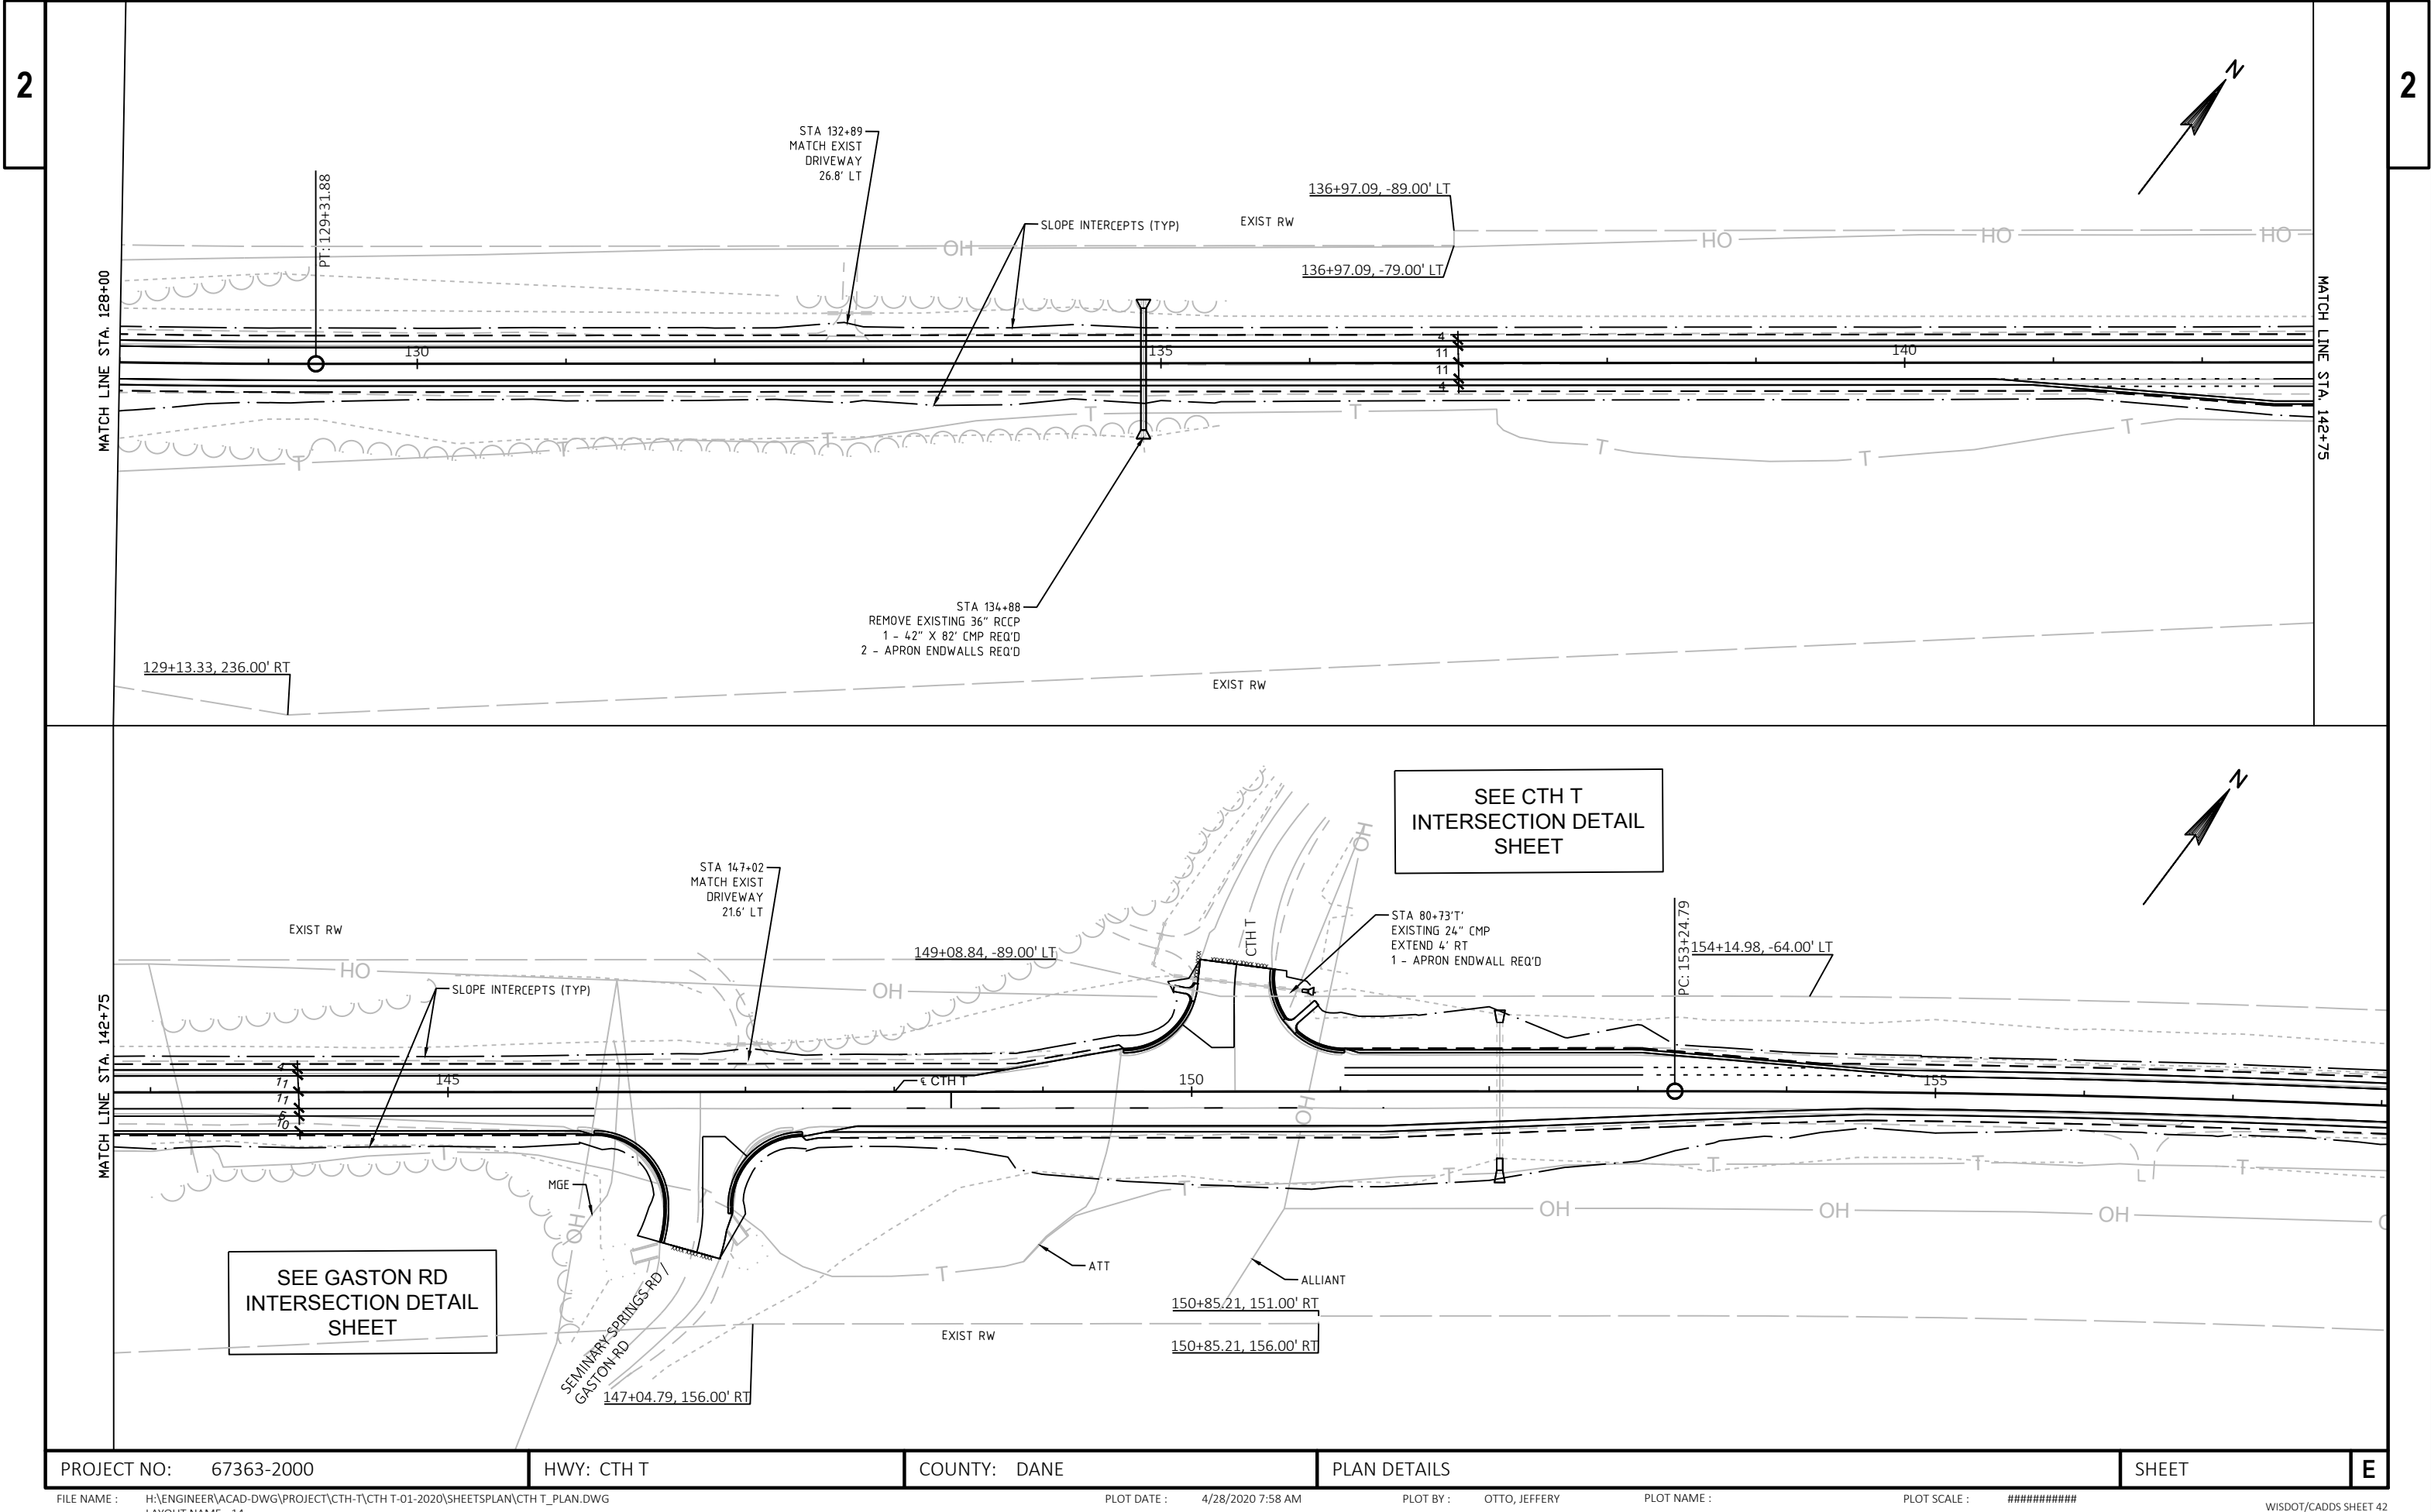

PROJECT NO: 67363-2000	HWY: CTH T	COUNTY: DANE	PLAN DETAILS	SHEET	E
------------------------	------------	--------------	--------------	-------	---

DANE COUNTY

DEPARTMENT OF PUBLIC WORKS, HIGHWAY AND TRANSPORTATION

CTH TT

(CTH T - CTH N)

TOWN OF BURKE (SEC. 36)


TOWN OF SUN PRAIRIE (SEC. 31,32,33)

DANE COUNTY

COUNTY PROJECT NUMBER
67364-2000

PROJECT LOCATION

TOWN OF BURKE
T.8.N. - R.10.E.
TOWN OF SUN PRAIRIE
T.8.N. - R.11.E.

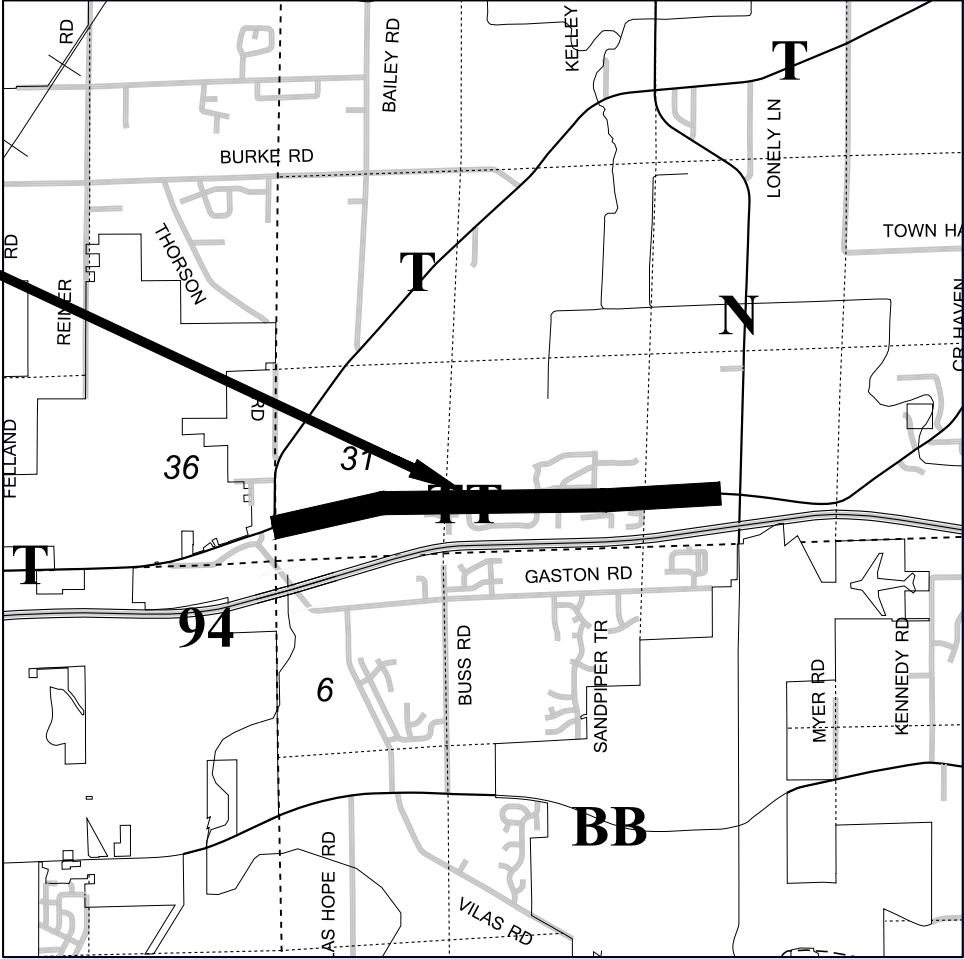

ELEVATIONS SHOWN ON THIS PLAN ARE REFERENCED TO THE DANE COUNTY COORDINATE SYSTEM.

COORDINATES ON THIS PLAN ARE REFERENCED TO THE DANE COUNTY COORDINATE SYSTEM.

DANE COUNTY
HIGHWAY DEPARTMENT



Date: 04/05/2020

Surveyor: DANE CO.

Designer: DANE CO.

RECOMMENDED FOR APPROVAL:

Deputy Highway Commissioner


Date:


APPROVED BY:

County Highway Commissioner

Date:

REVISION DATE:



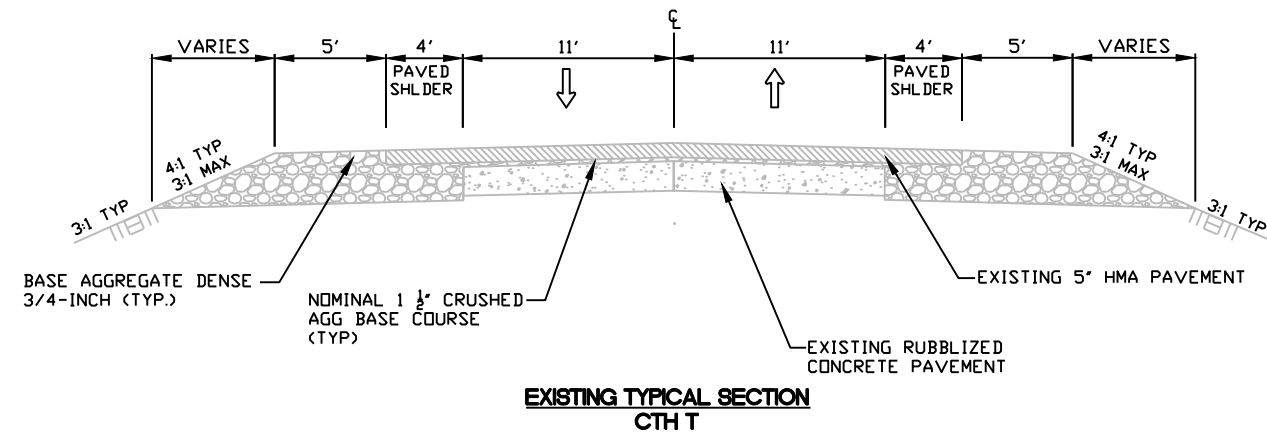


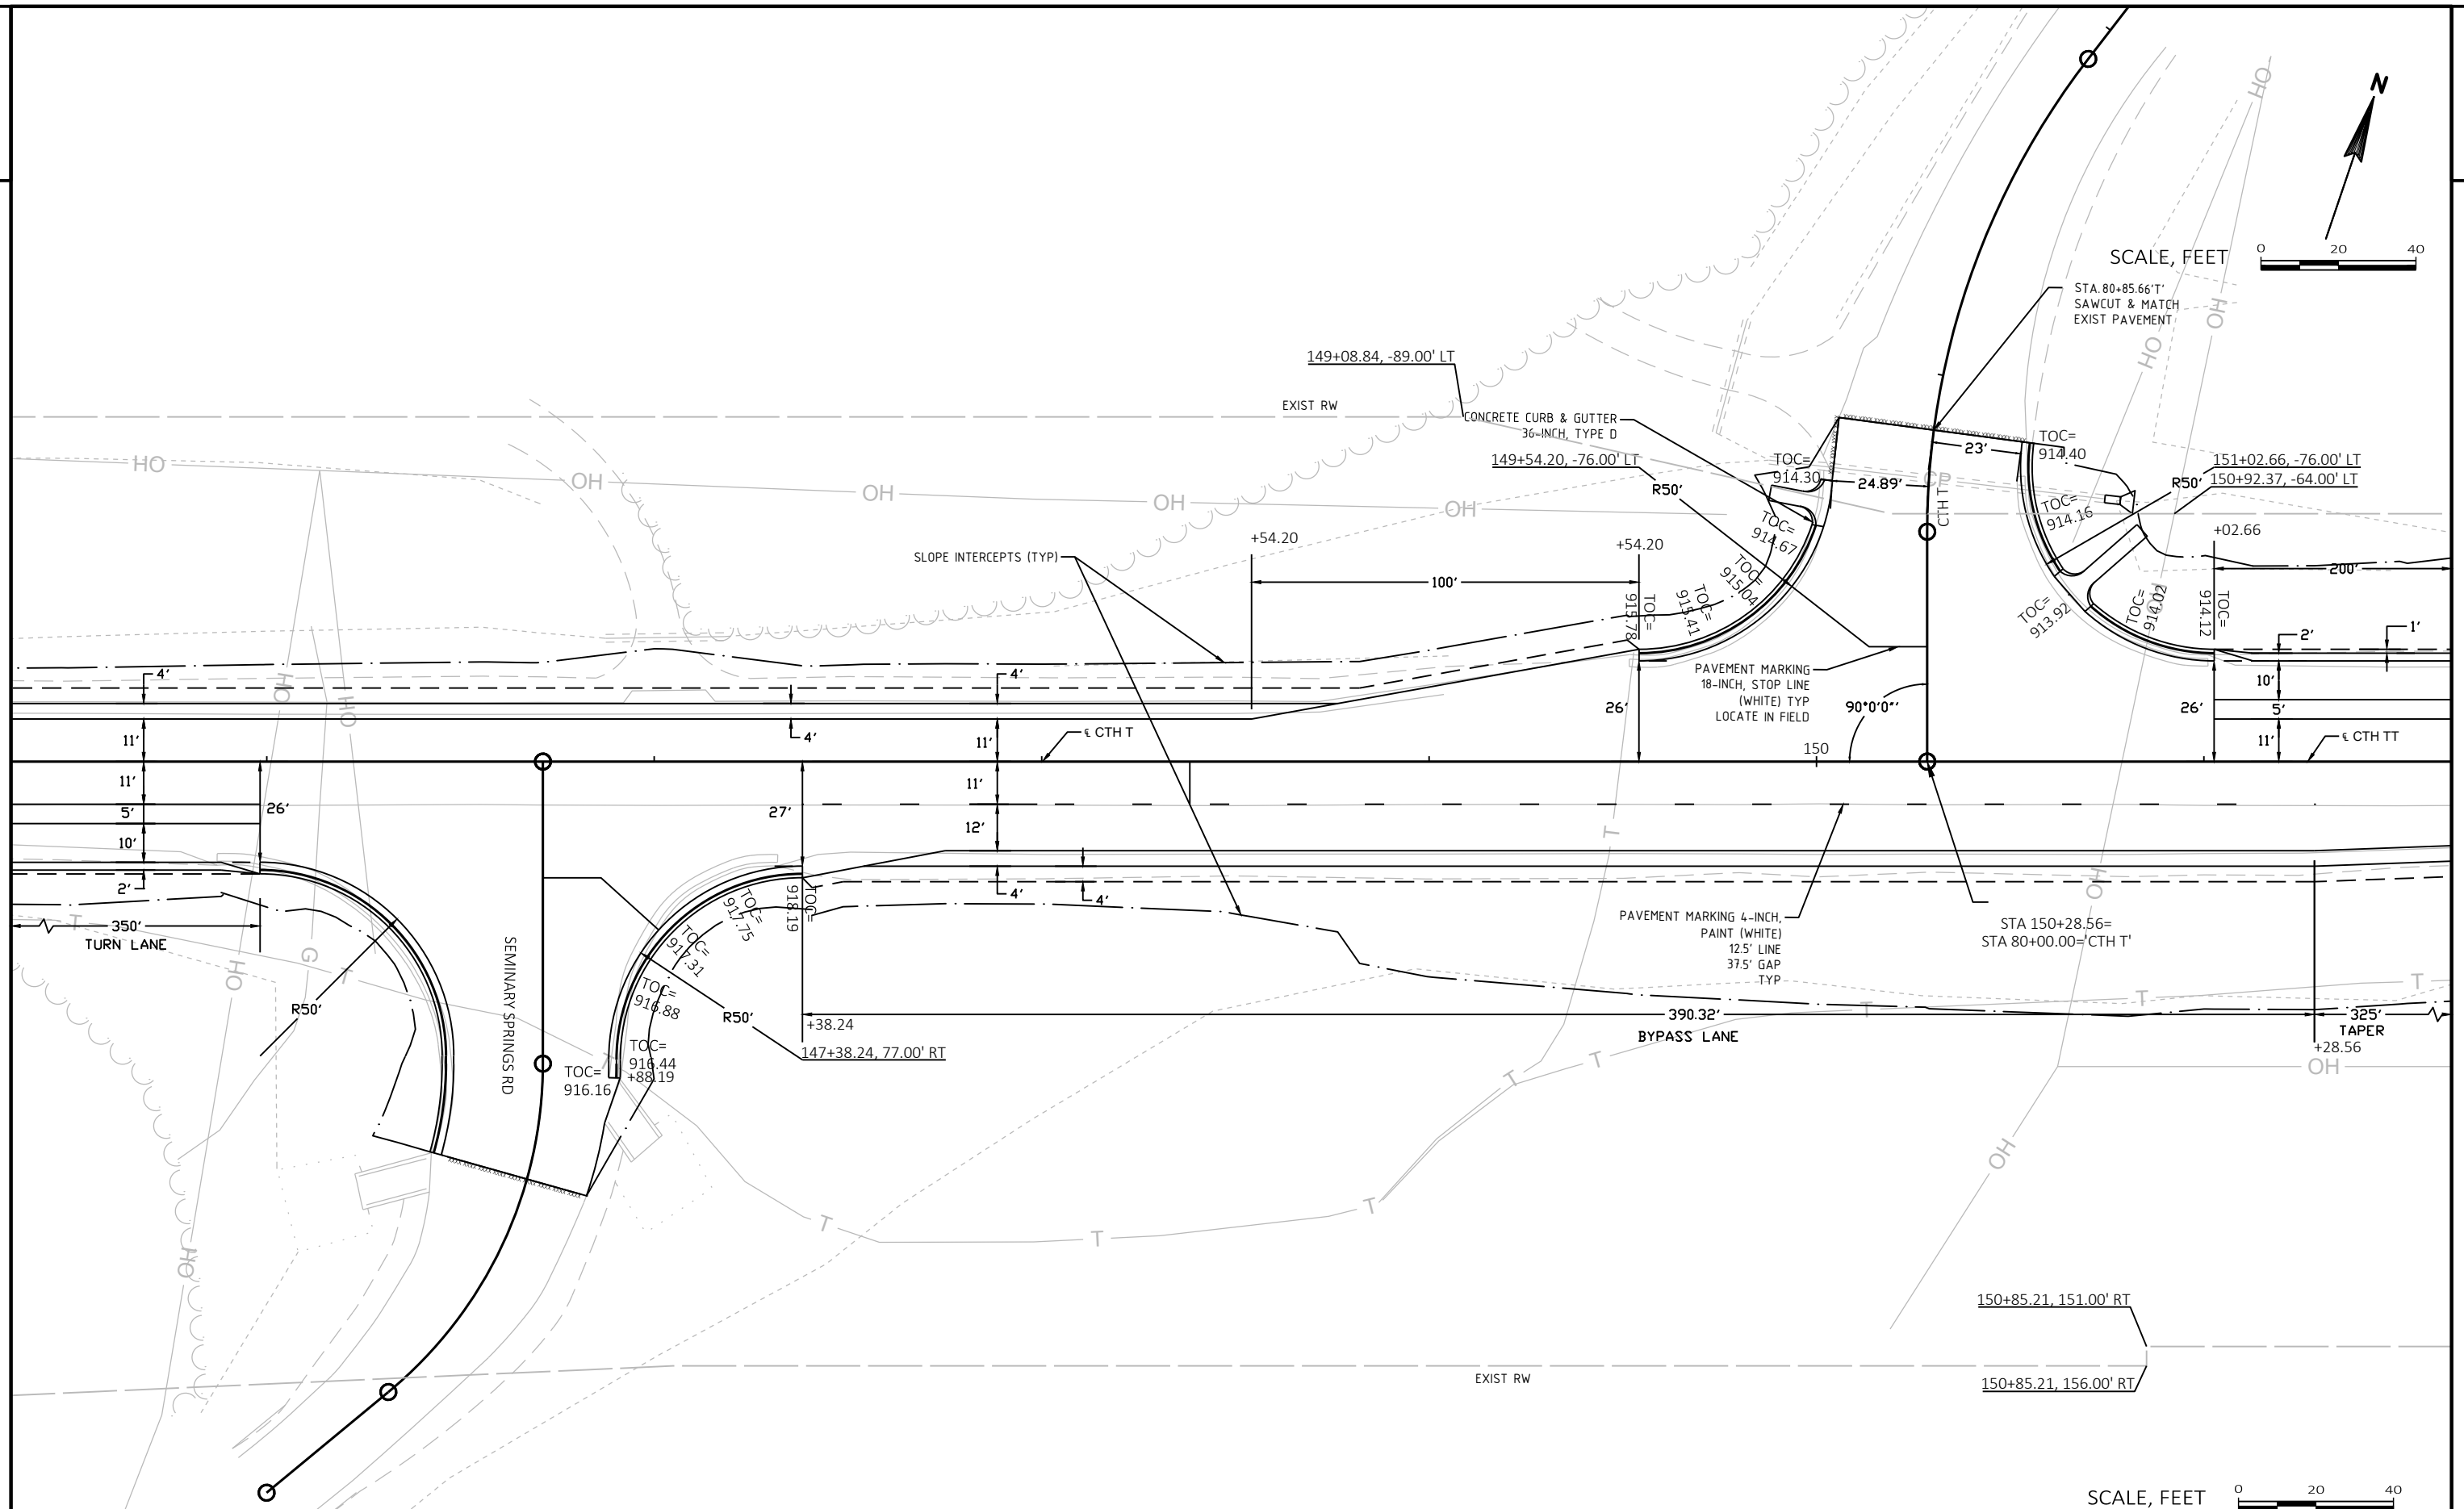

2

INTERSECTION DETAIL
CTH T
TYPE "B2" MODIFIED

2

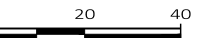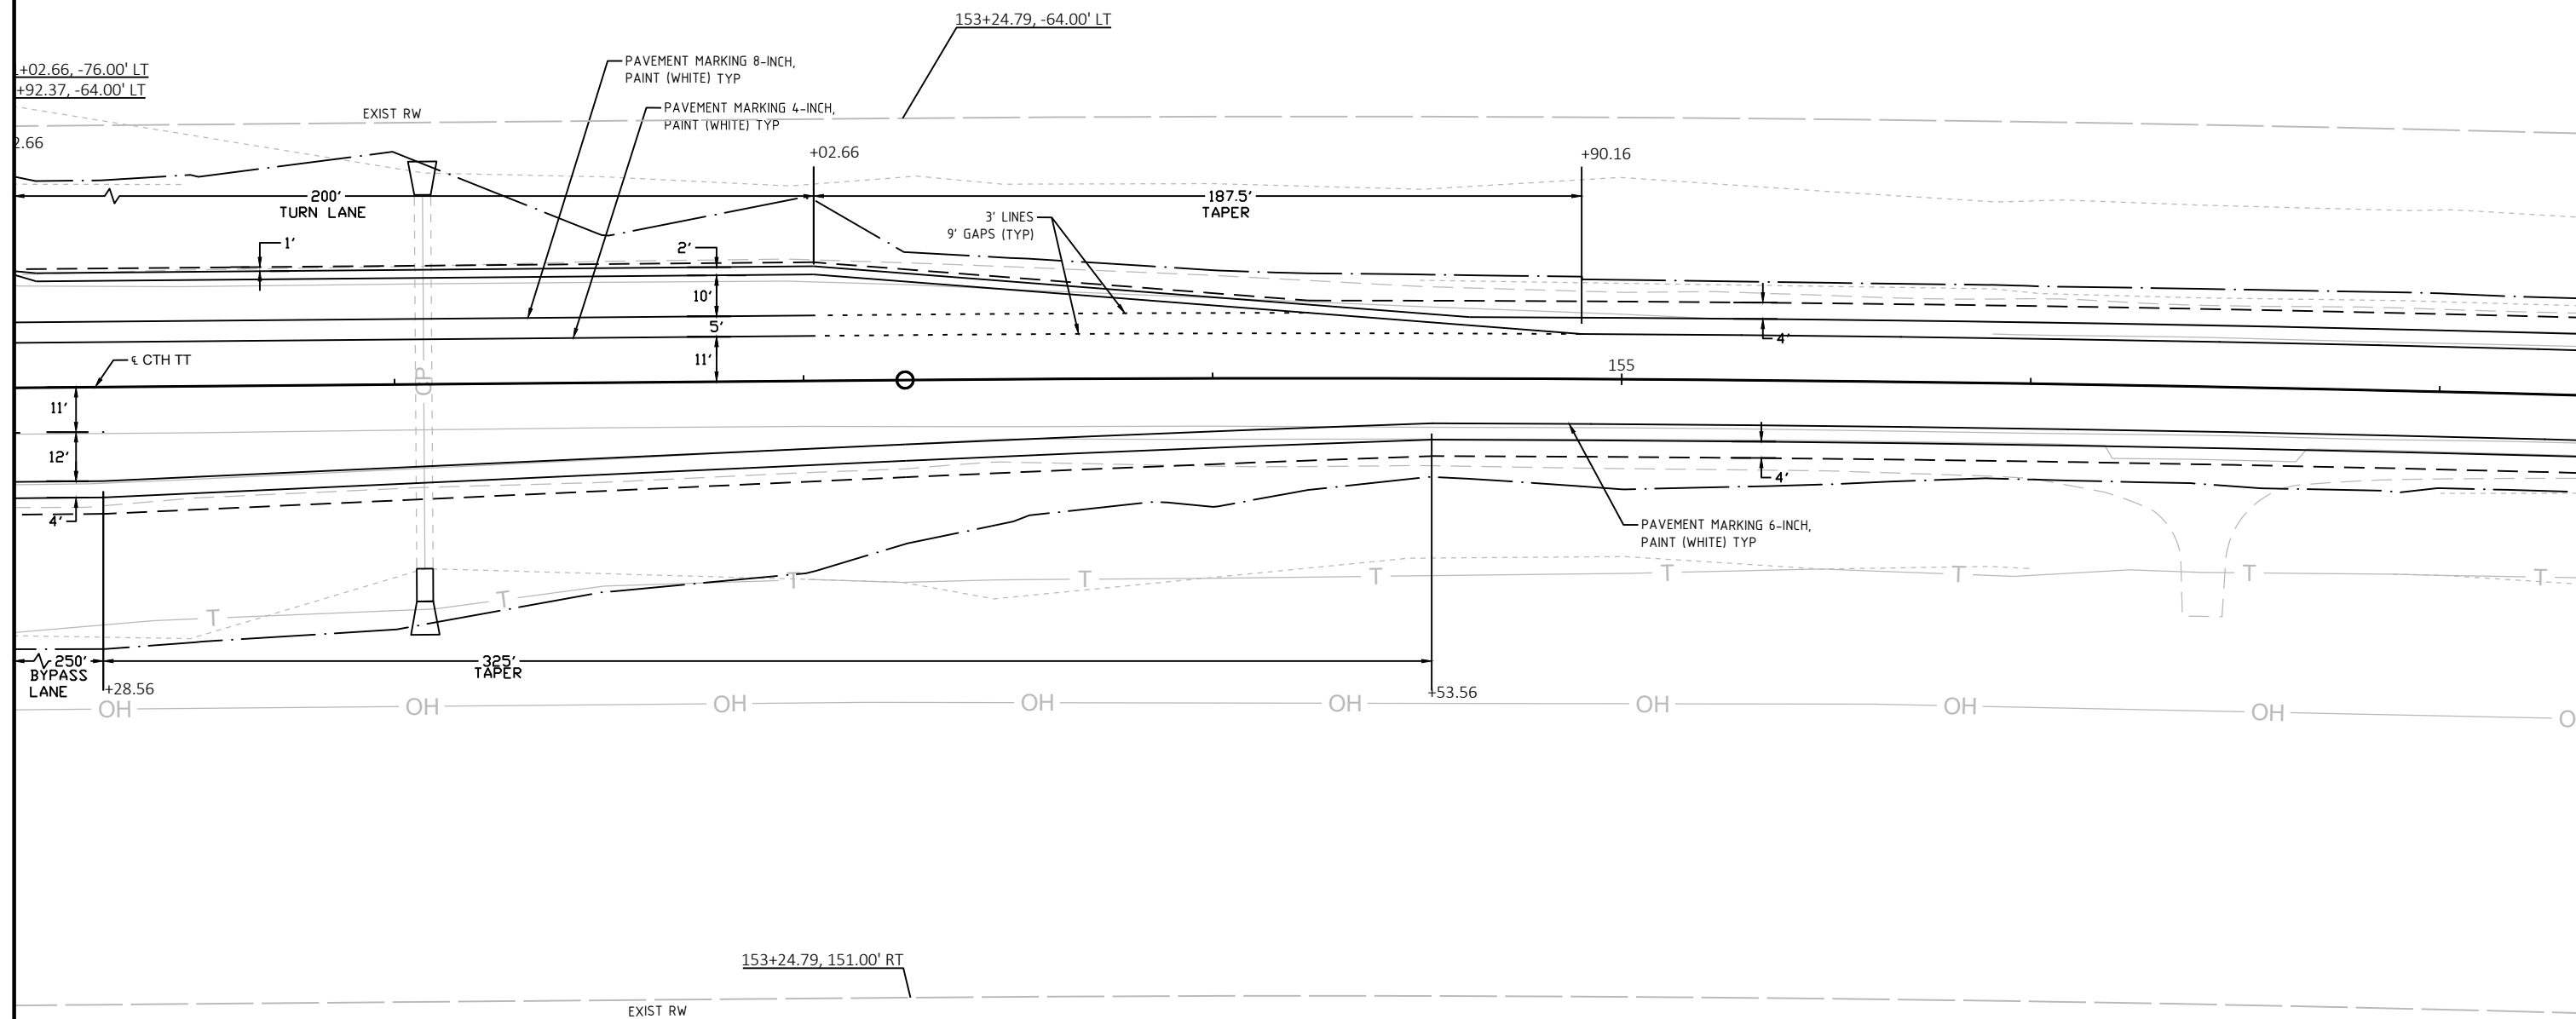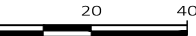

PROJECT NO:	67364-2000
-------------	------------

HWY: CTH TT

COUNTY: DANE

INTERSECTION DETAIL - CTH T

SHEET

	E
--	---

FILE NAME : H:\ENGINEER\ACAD-DWG\PROJECT\CTH-T\CTH T-01-2020\SHEETSPLAN\CTH TT INTERSECTION DETAILS.DWG
LAYOUT NAME - 17

PLOT DATE : 4/28/2020 7:58 AM

PLOT BY : OTTO, JEFFERY



PLOT NAME :

PLOT SCALE : 1 IN:40 FT


WISDOT/CADDS SHEET 42

INTERSECTION DETAIL
NORTON DR
TYPE "B2" MODIFIED

SCALE, FEET

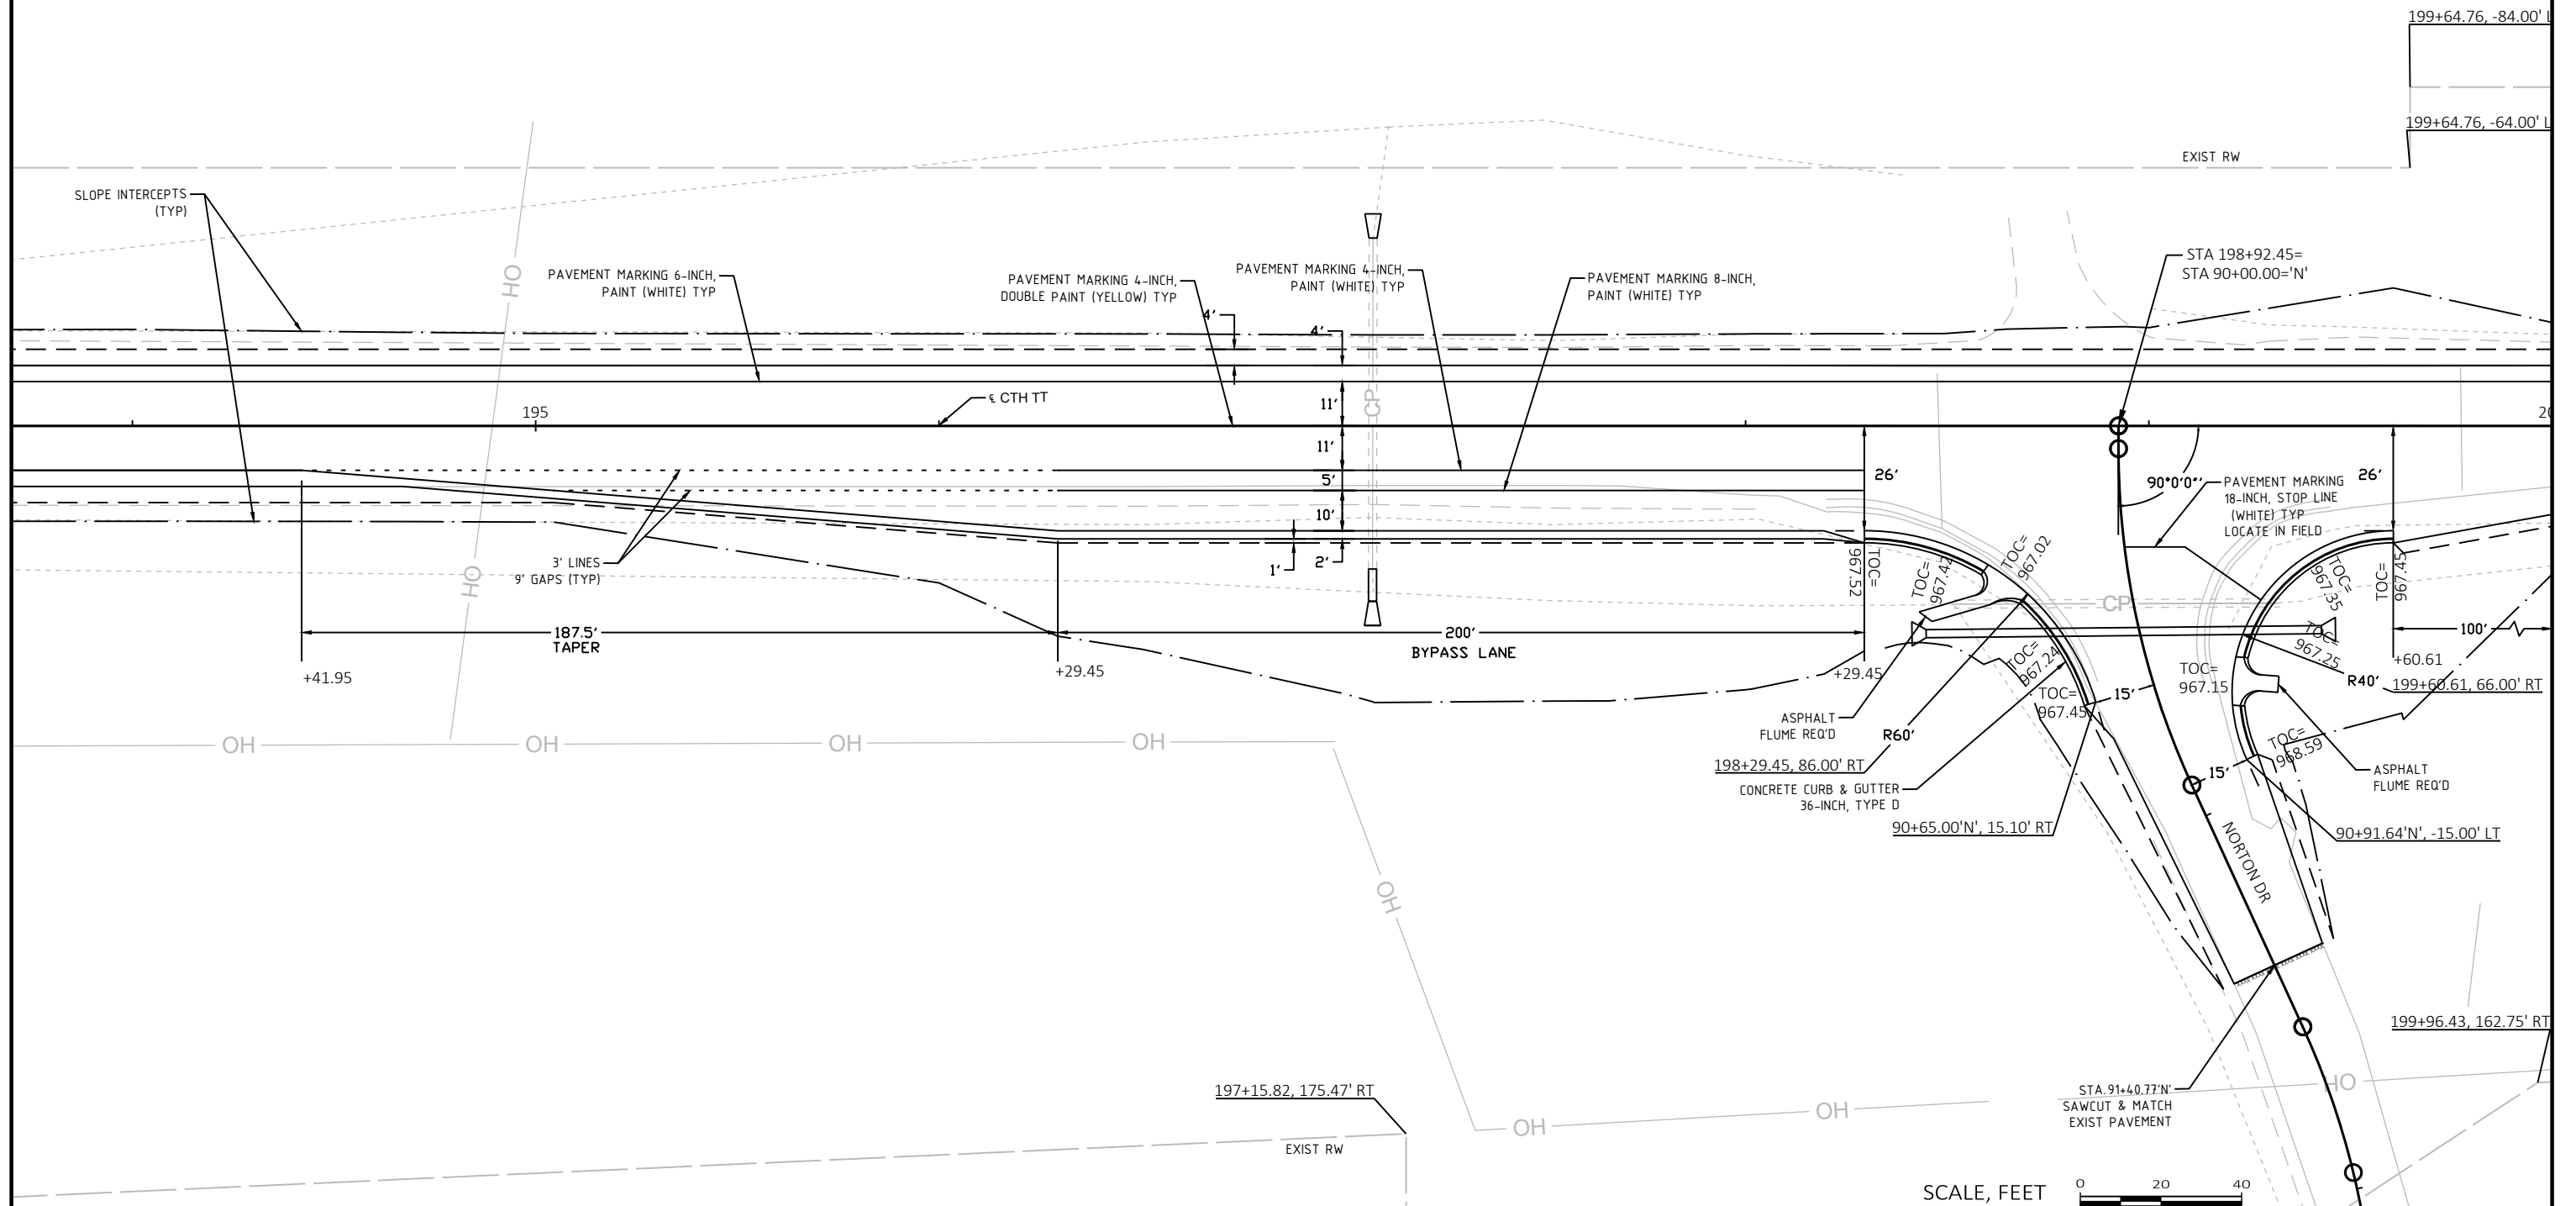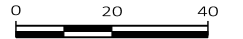

SCALE, FEET

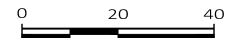

PROJECT NO: 67364-2000

HWY: CTH TT

COUNTY: DANE

INTERSECTION DETAIL - NORTON DR

SHEET

E



2

2


INTERSECTION DETAIL
NORTON DR
TYPE "B2" MODIFIED



SCALE, FEET


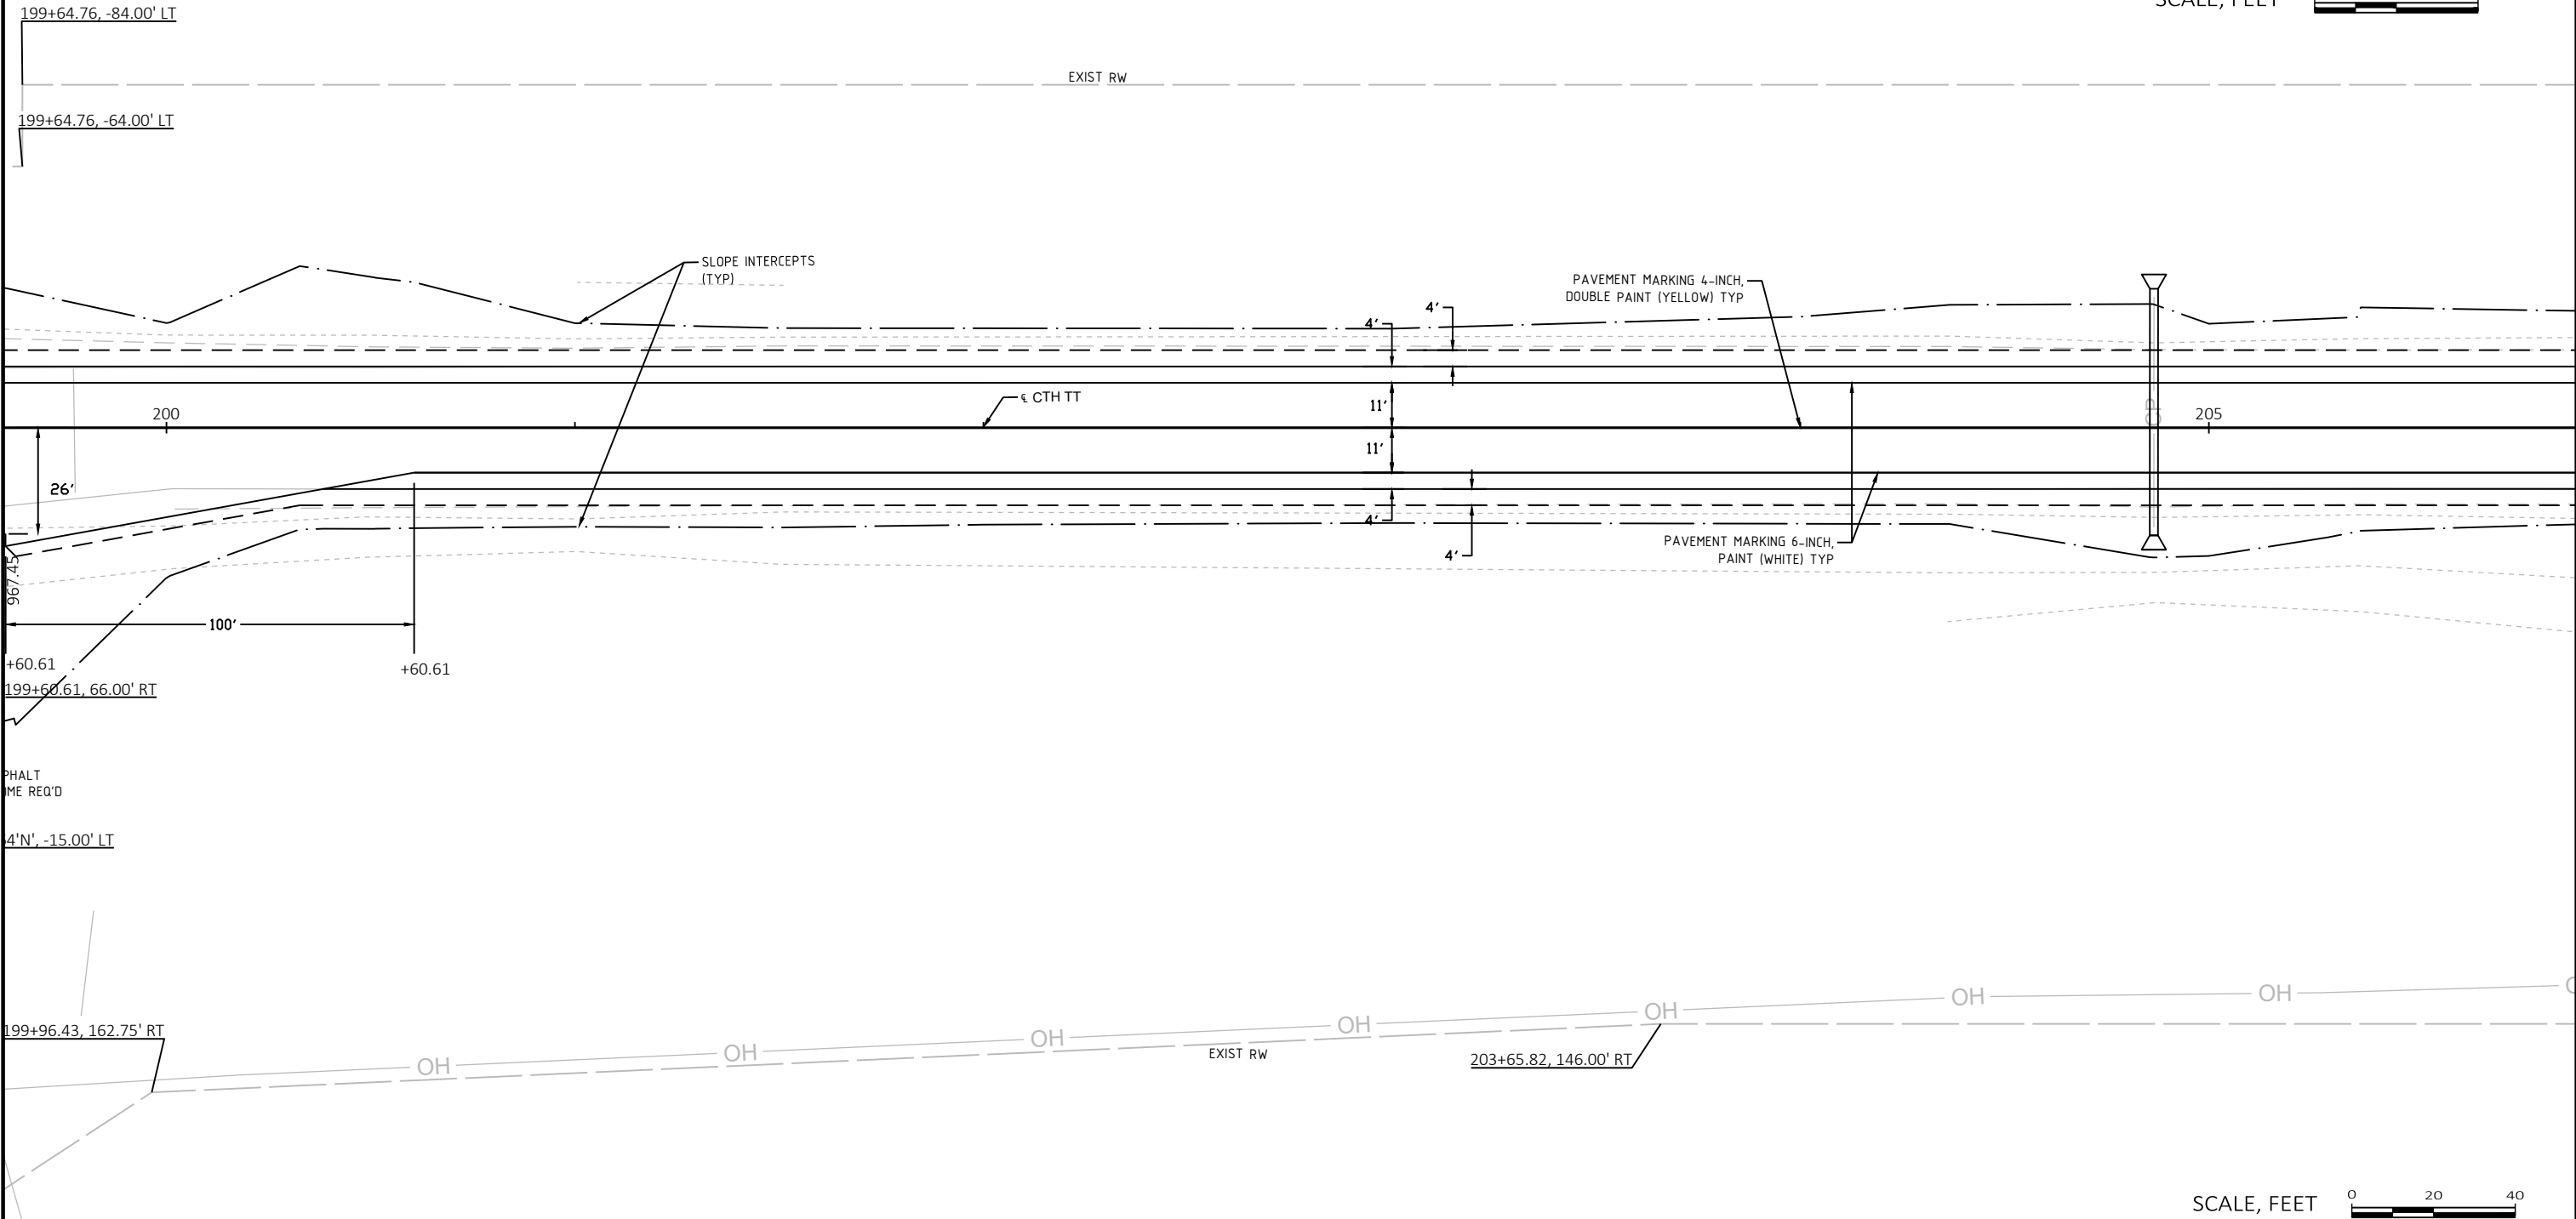
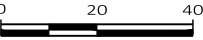


SCALE, FEET

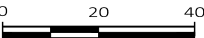



PROJECT NO: 67364-2000	HWY: CTH TT	COUNTY: DANE	INTERSECTION DETAIL - NORTON DR	SHEET	E
------------------------	-------------	--------------	---------------------------------	-------	---

INTERSECTION DETAIL
BAILEY SETTLEMENT RD
TYPE "B2" MODIFIED

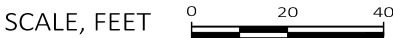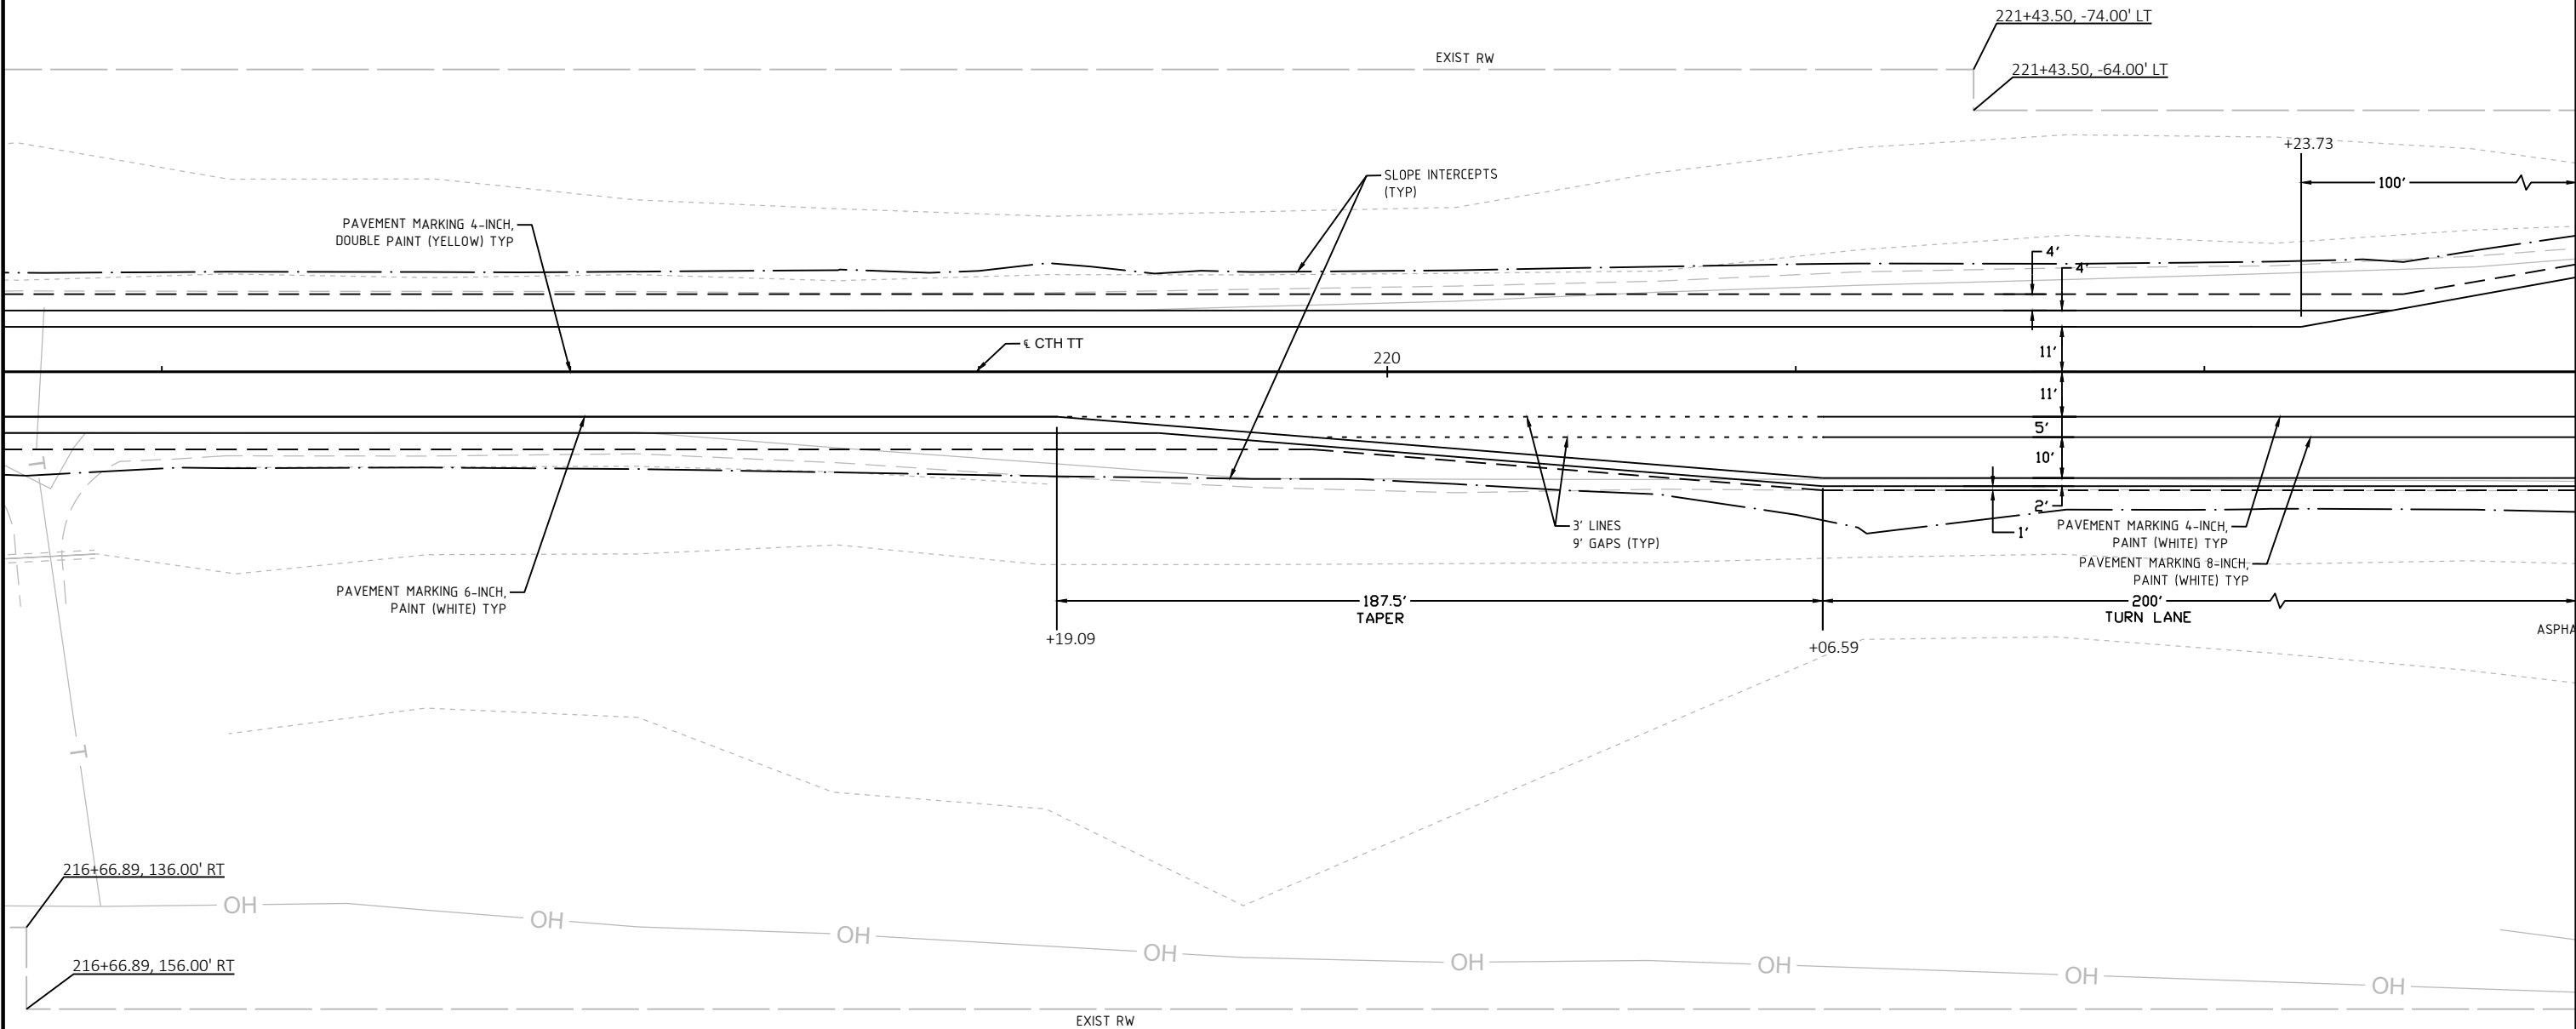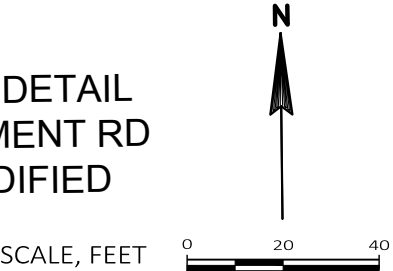



PROJECT NO: 67364-2000	HWY: CTH TT	COUNTY: DANE	INTERSECTION DETAIL - LARUE FIELD LN	SHEET	E
------------------------	-------------	--------------	--------------------------------------	-------	---

INTERSECTION DETAIL
BAILEY SETTLEMENT RD
TYPE "B2" MODIFIED

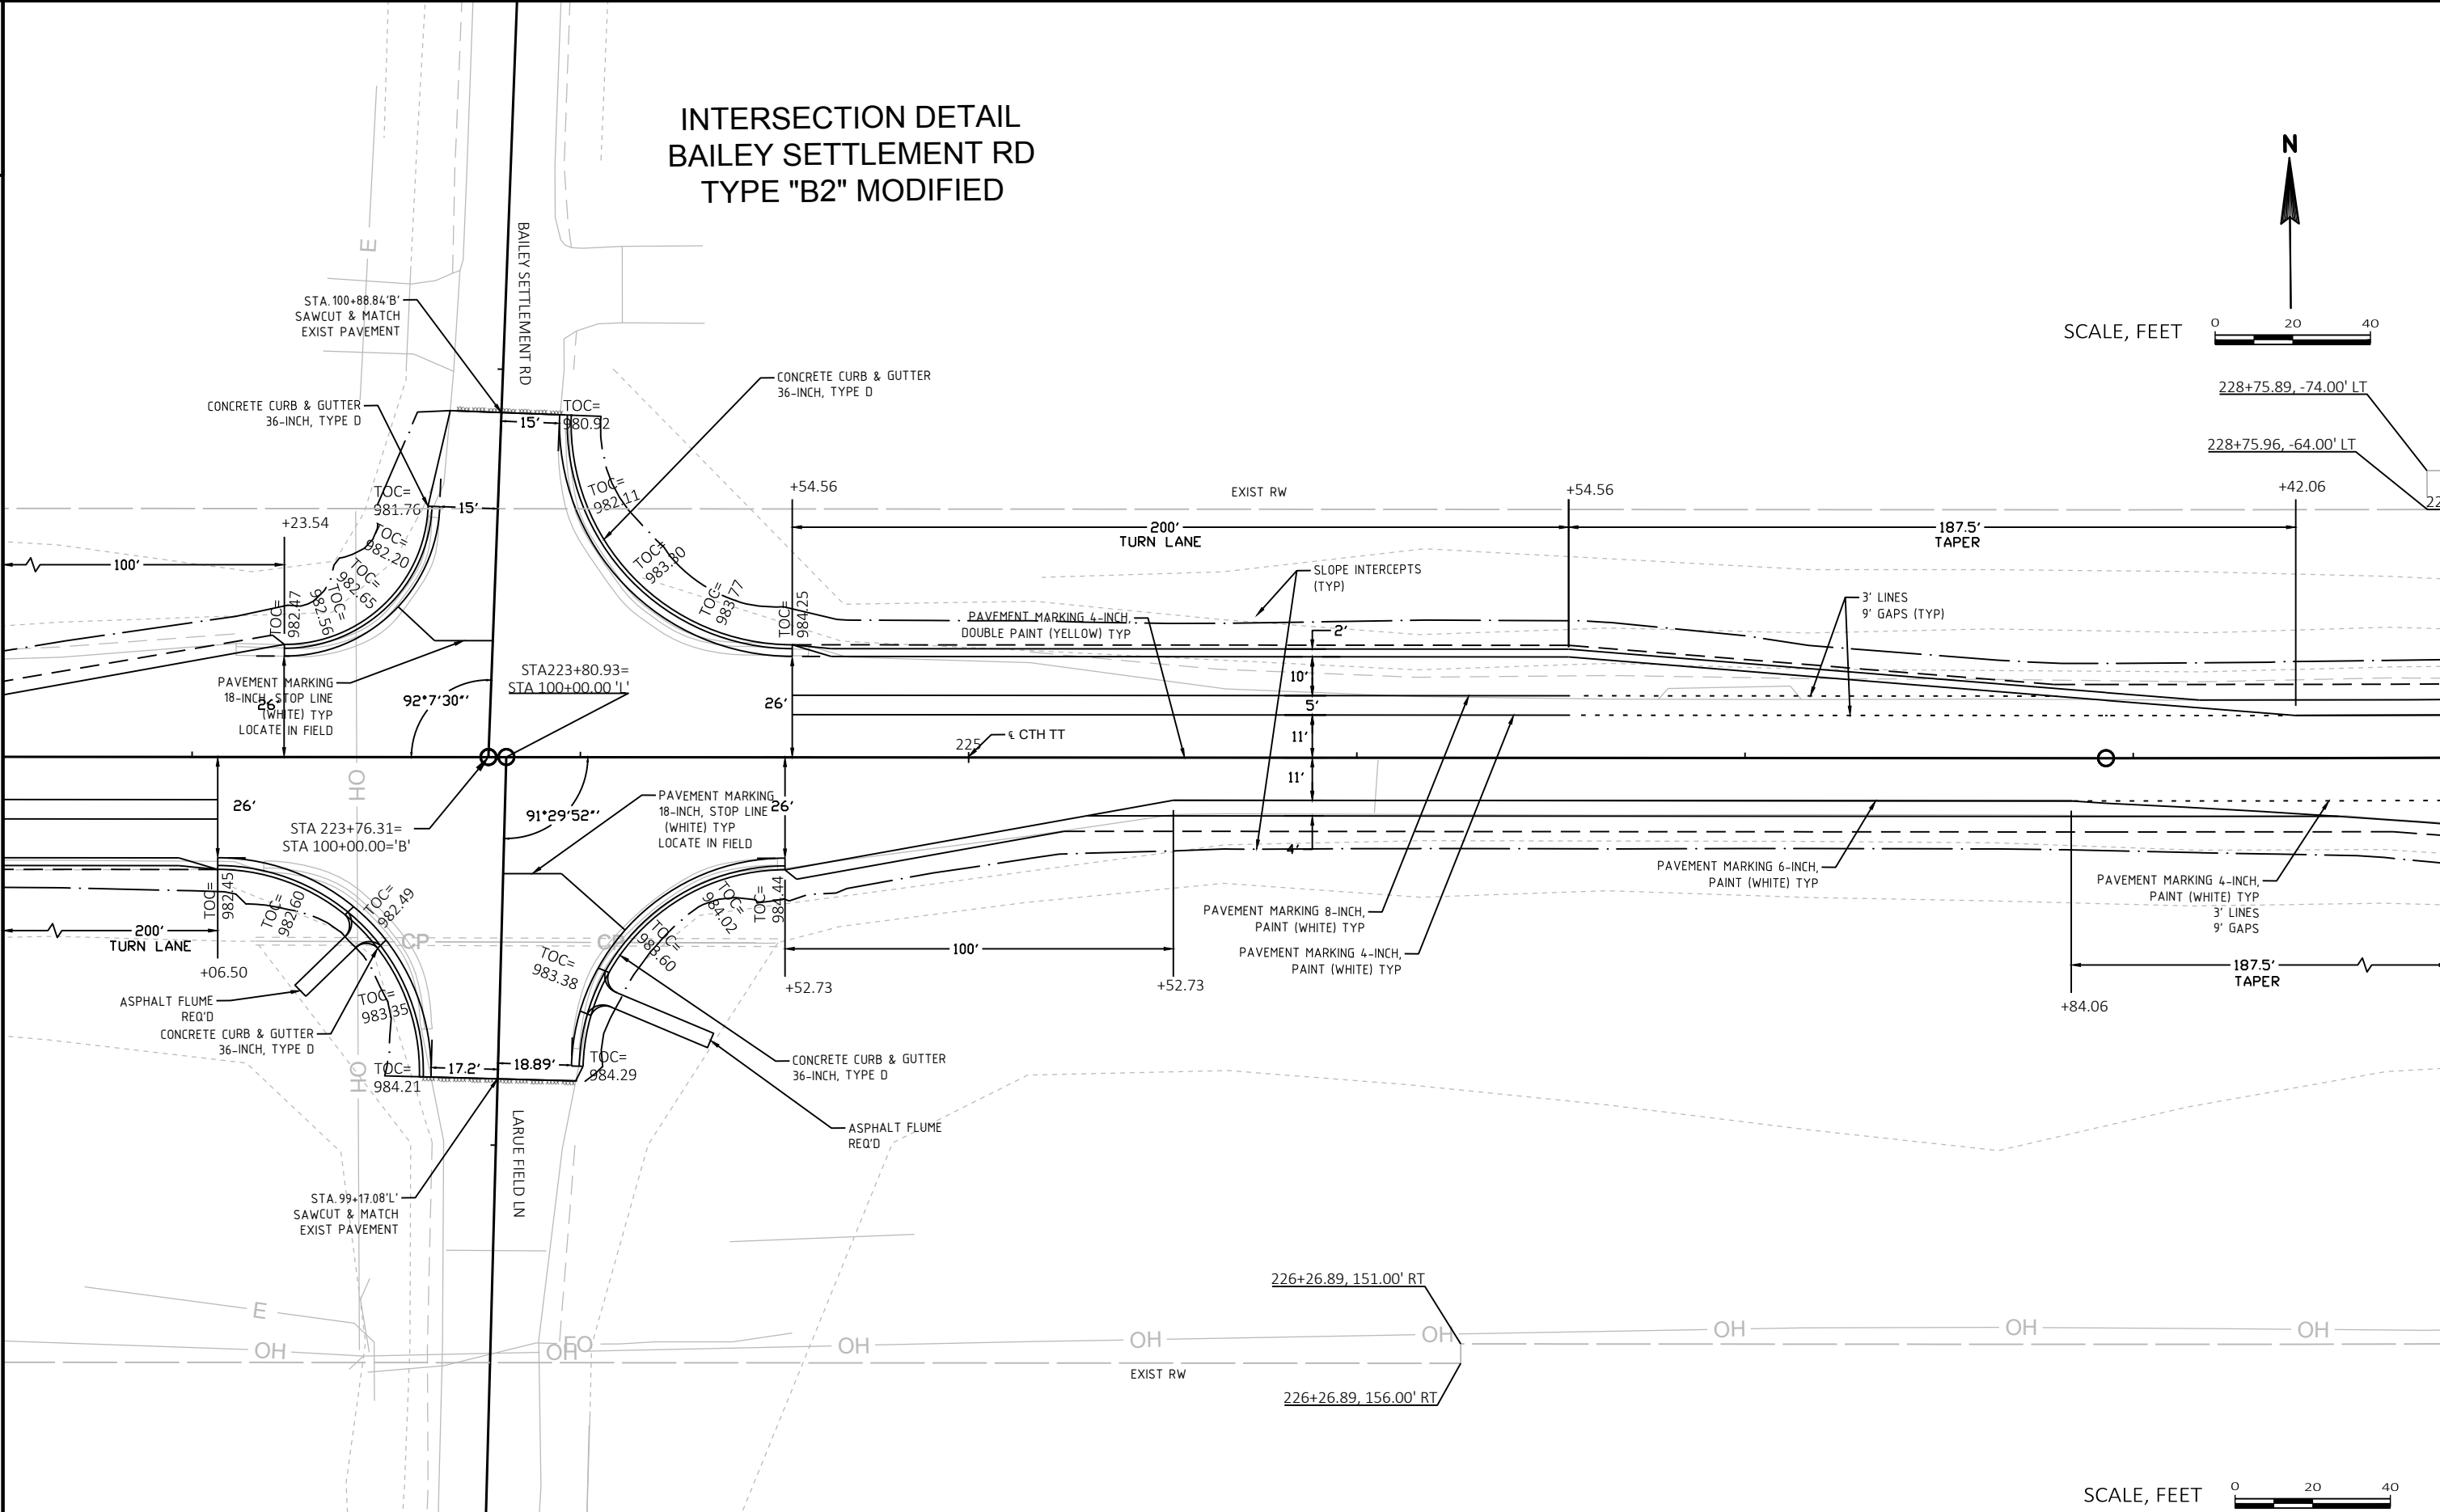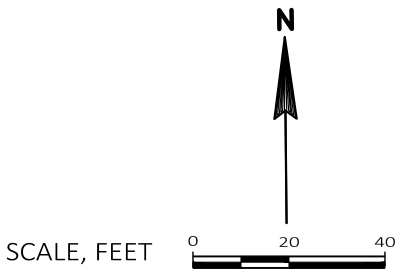

DI


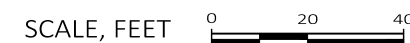


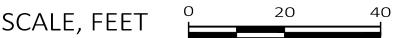[illegible]


INTERSECTION DETAIL
CARDINAL LN
TYPE "B2" MODIFIED

N

SCALE, FEET

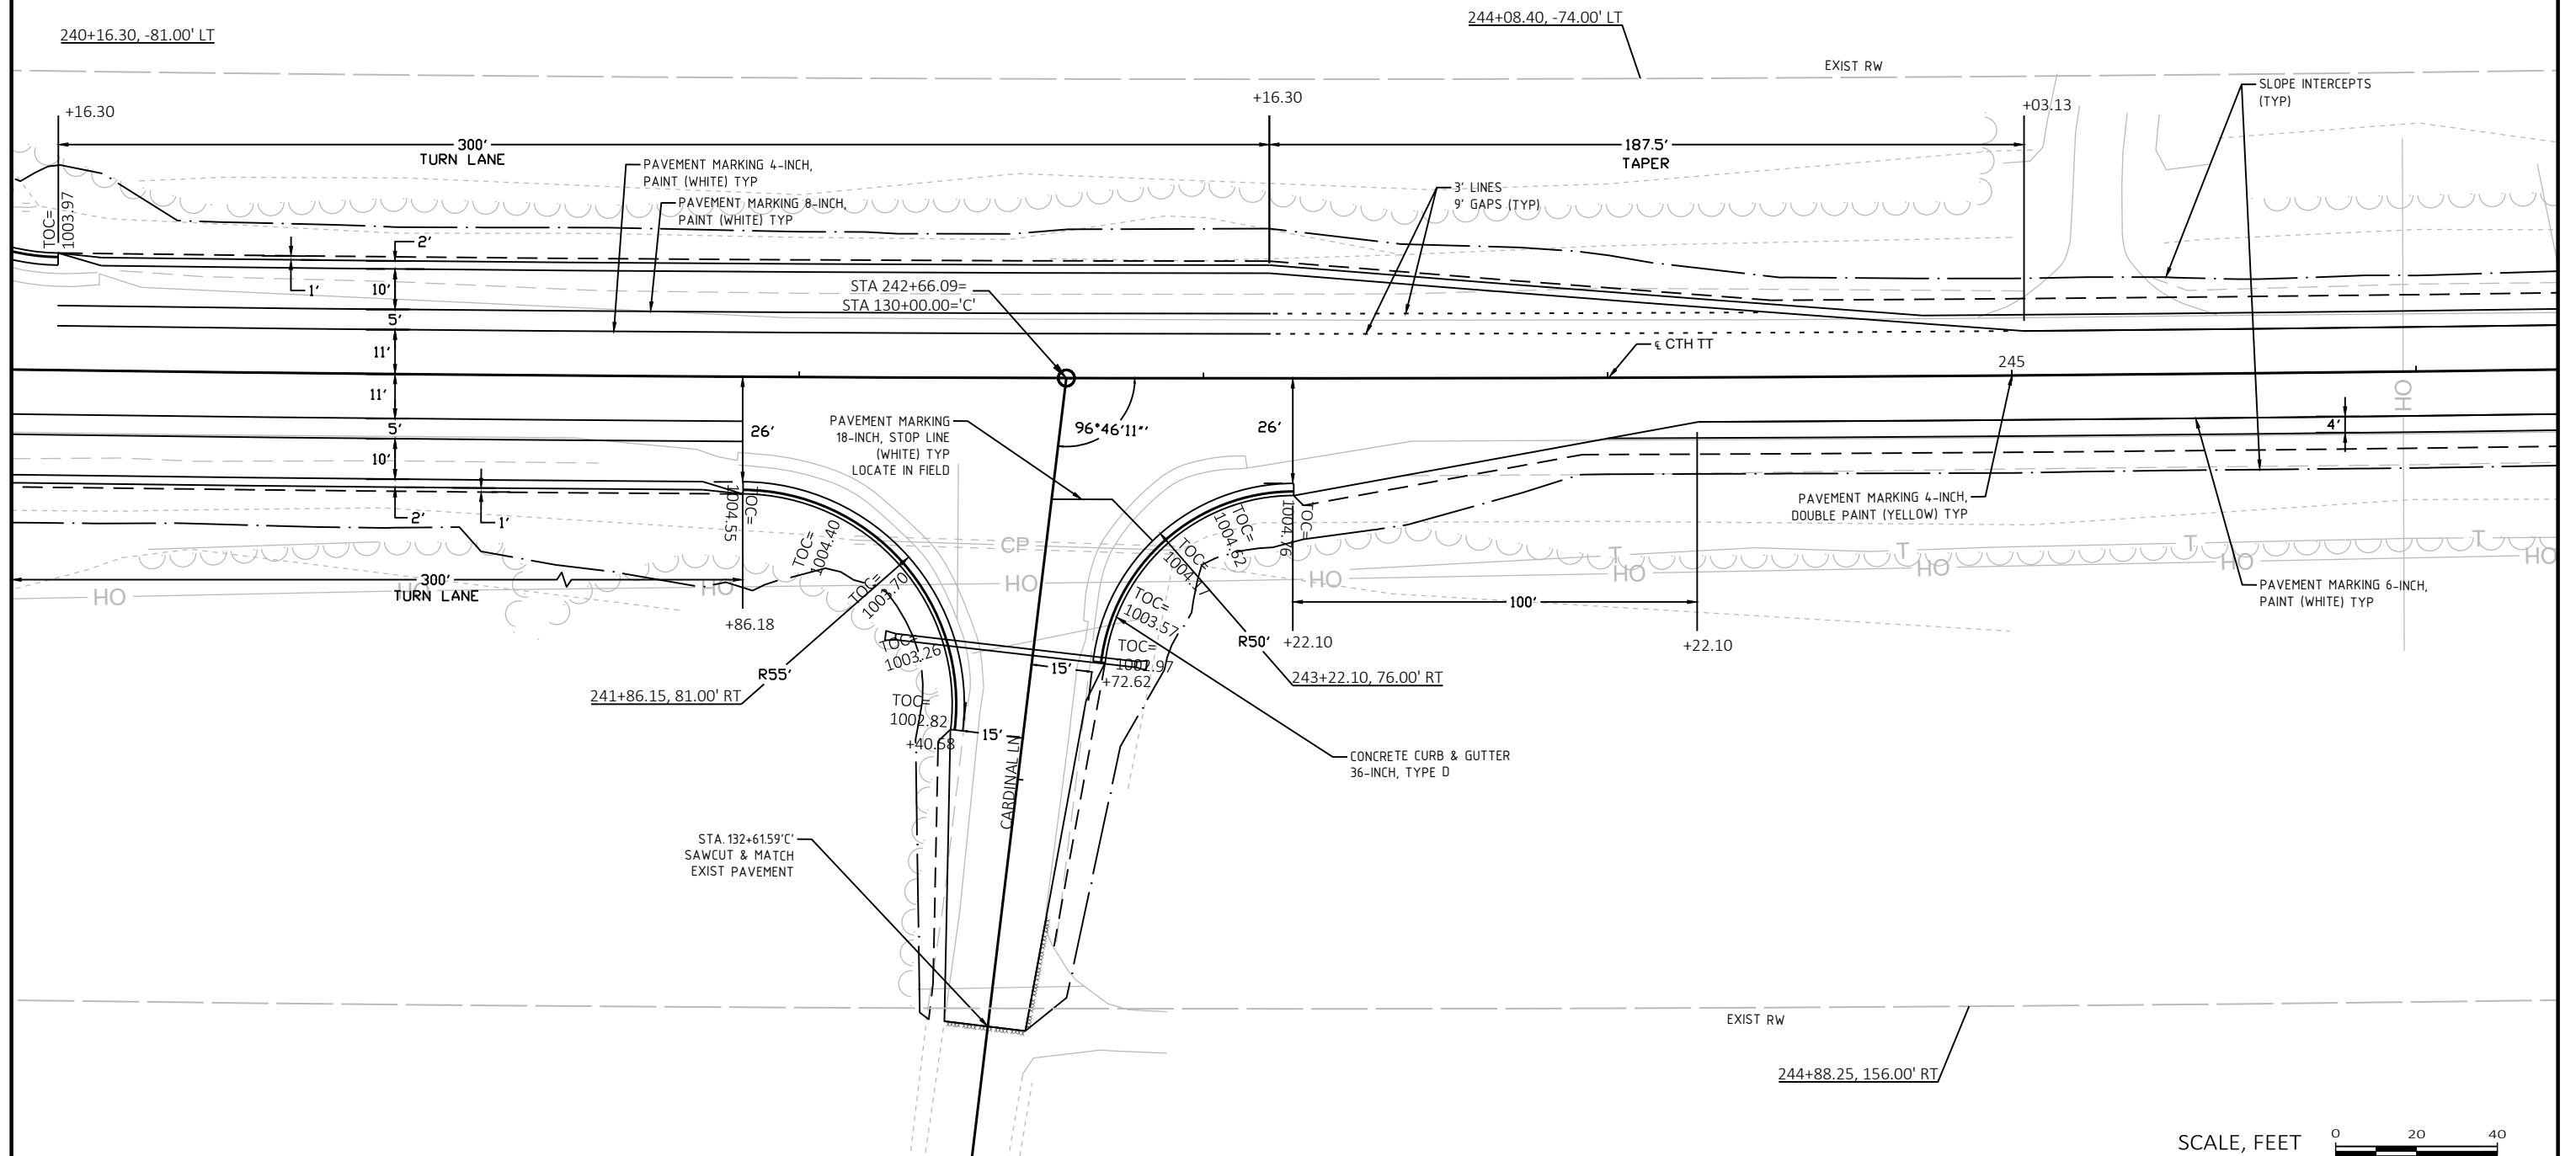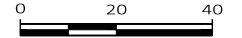

SCALE, FEET

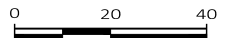

PROJECT NO: 67364-2000


HWY: CTH TT

COUNTY: DANE


INTERSECTION DETAIL - CARDINAL LN

SHEET


E

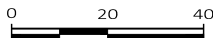

E

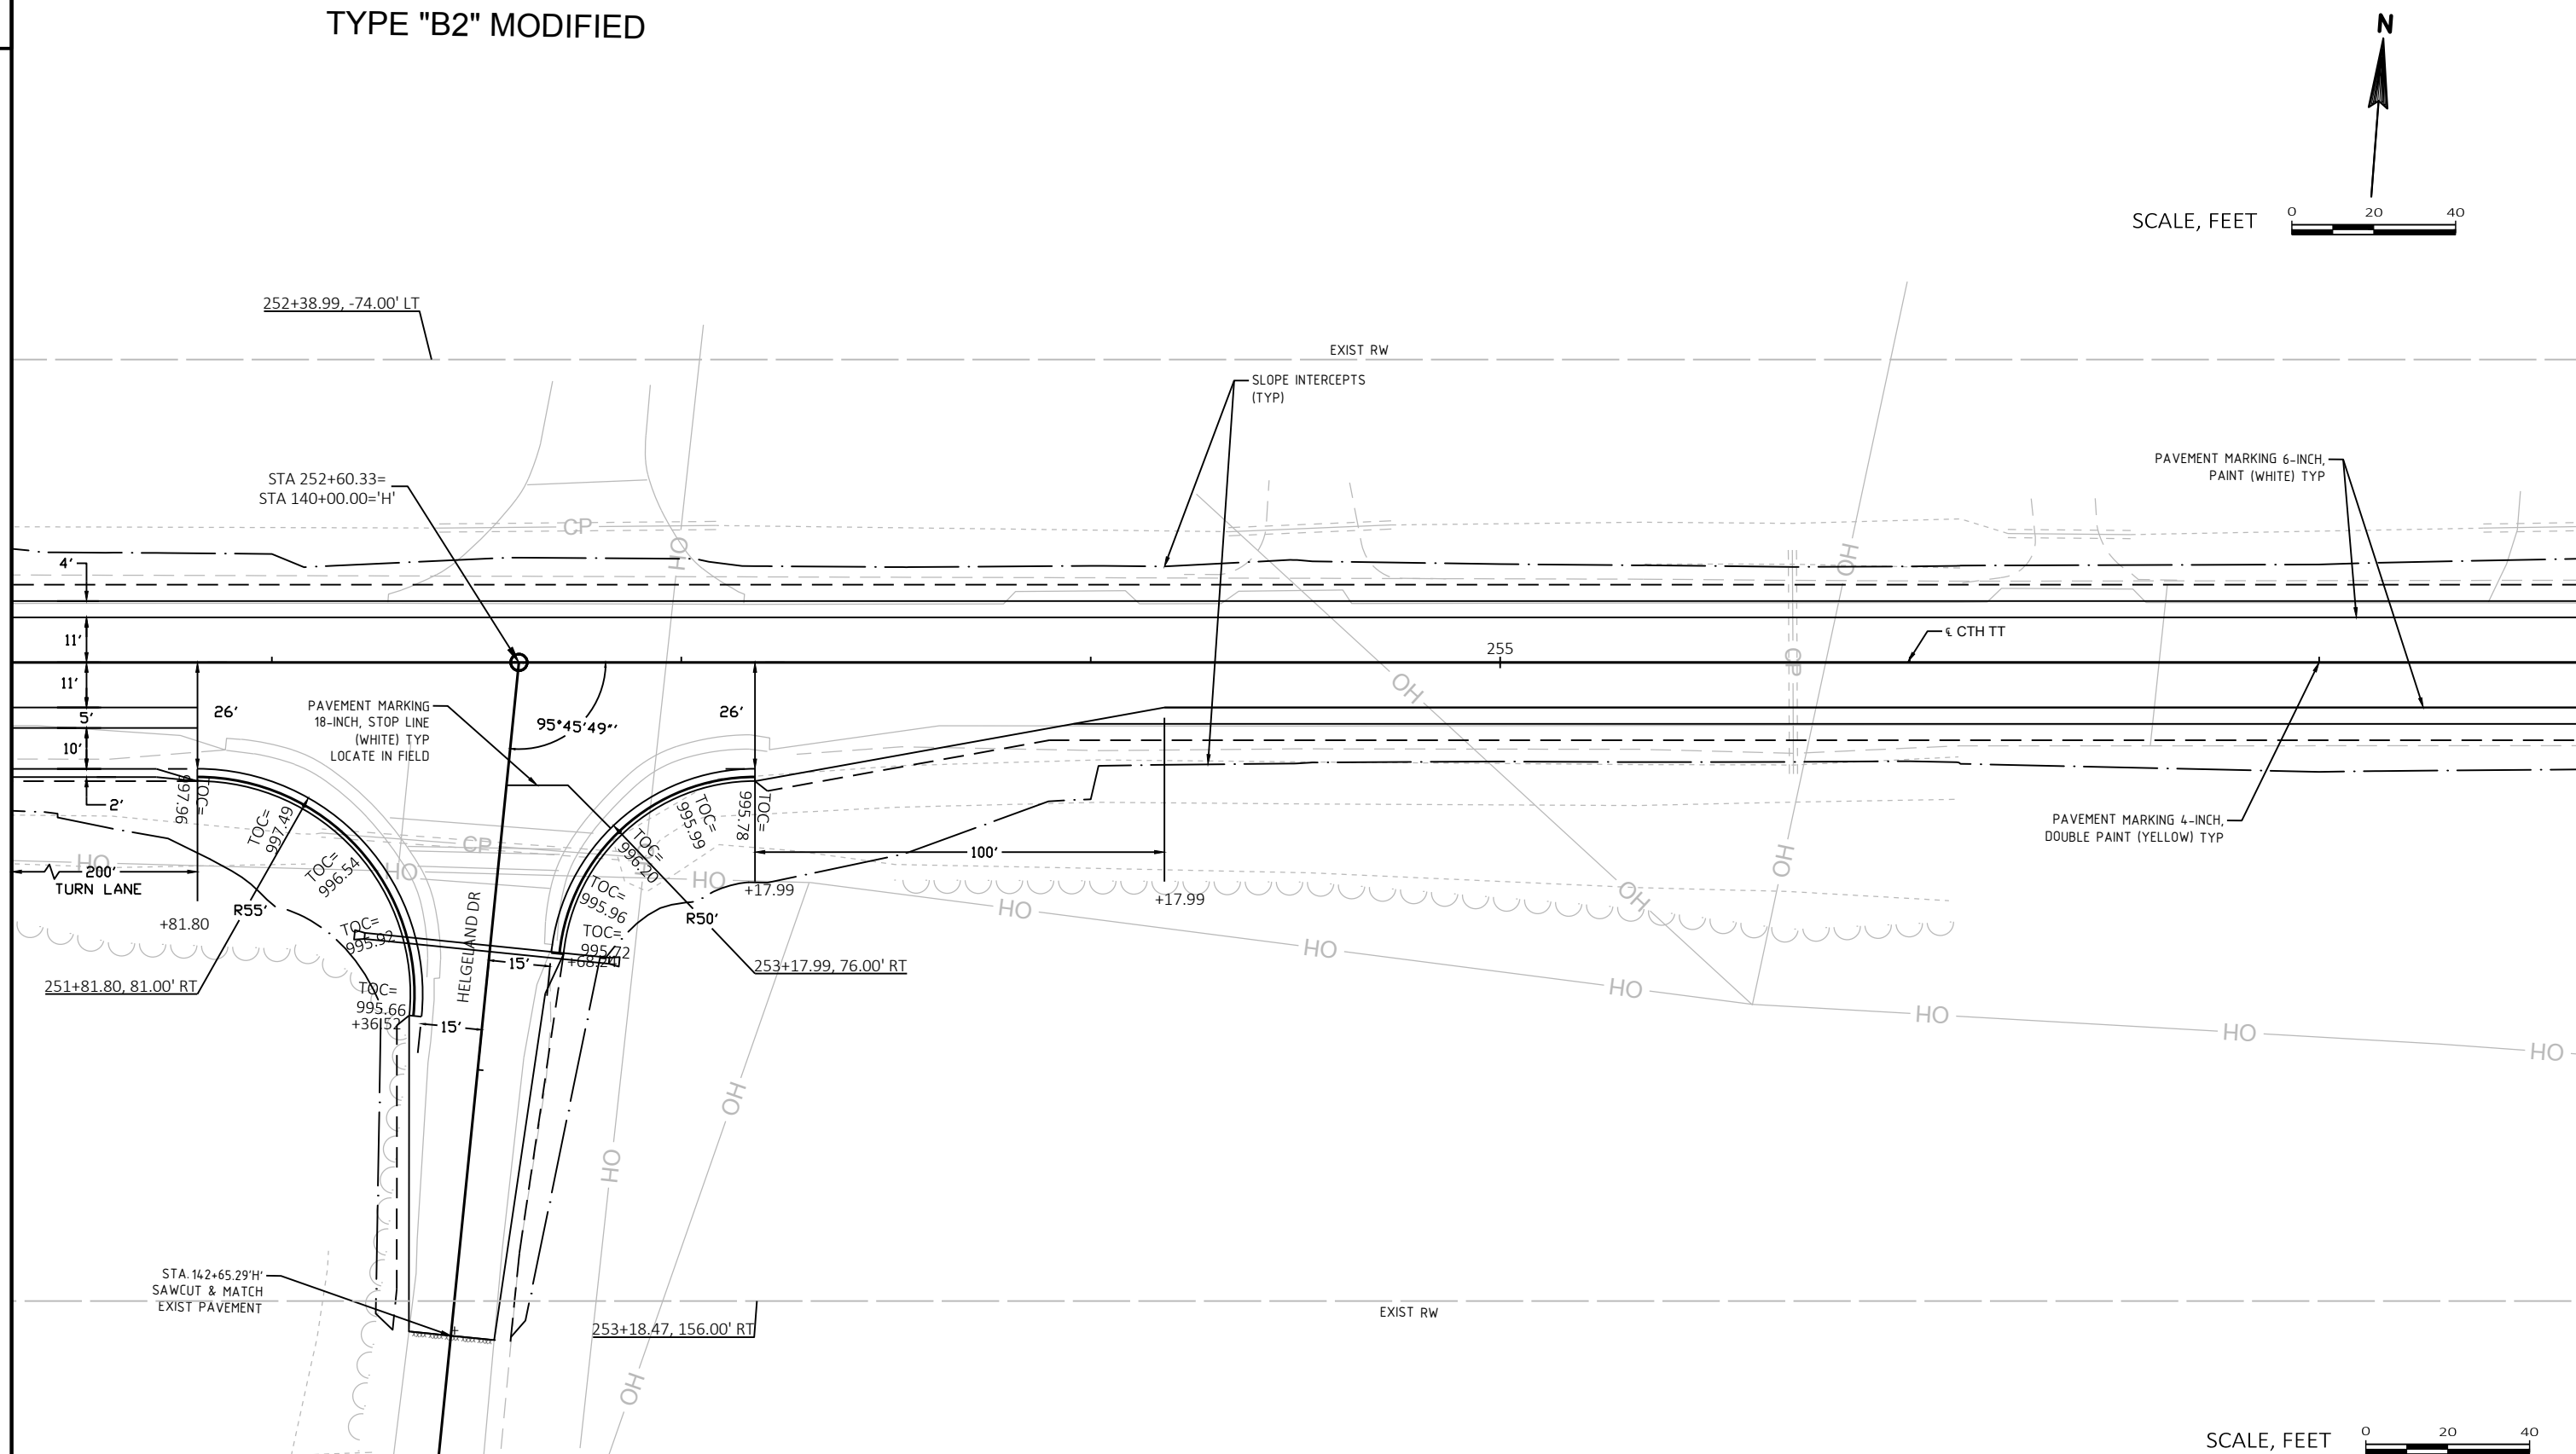

SEE CTH T
INTERSECTION DETAIL
SHEET

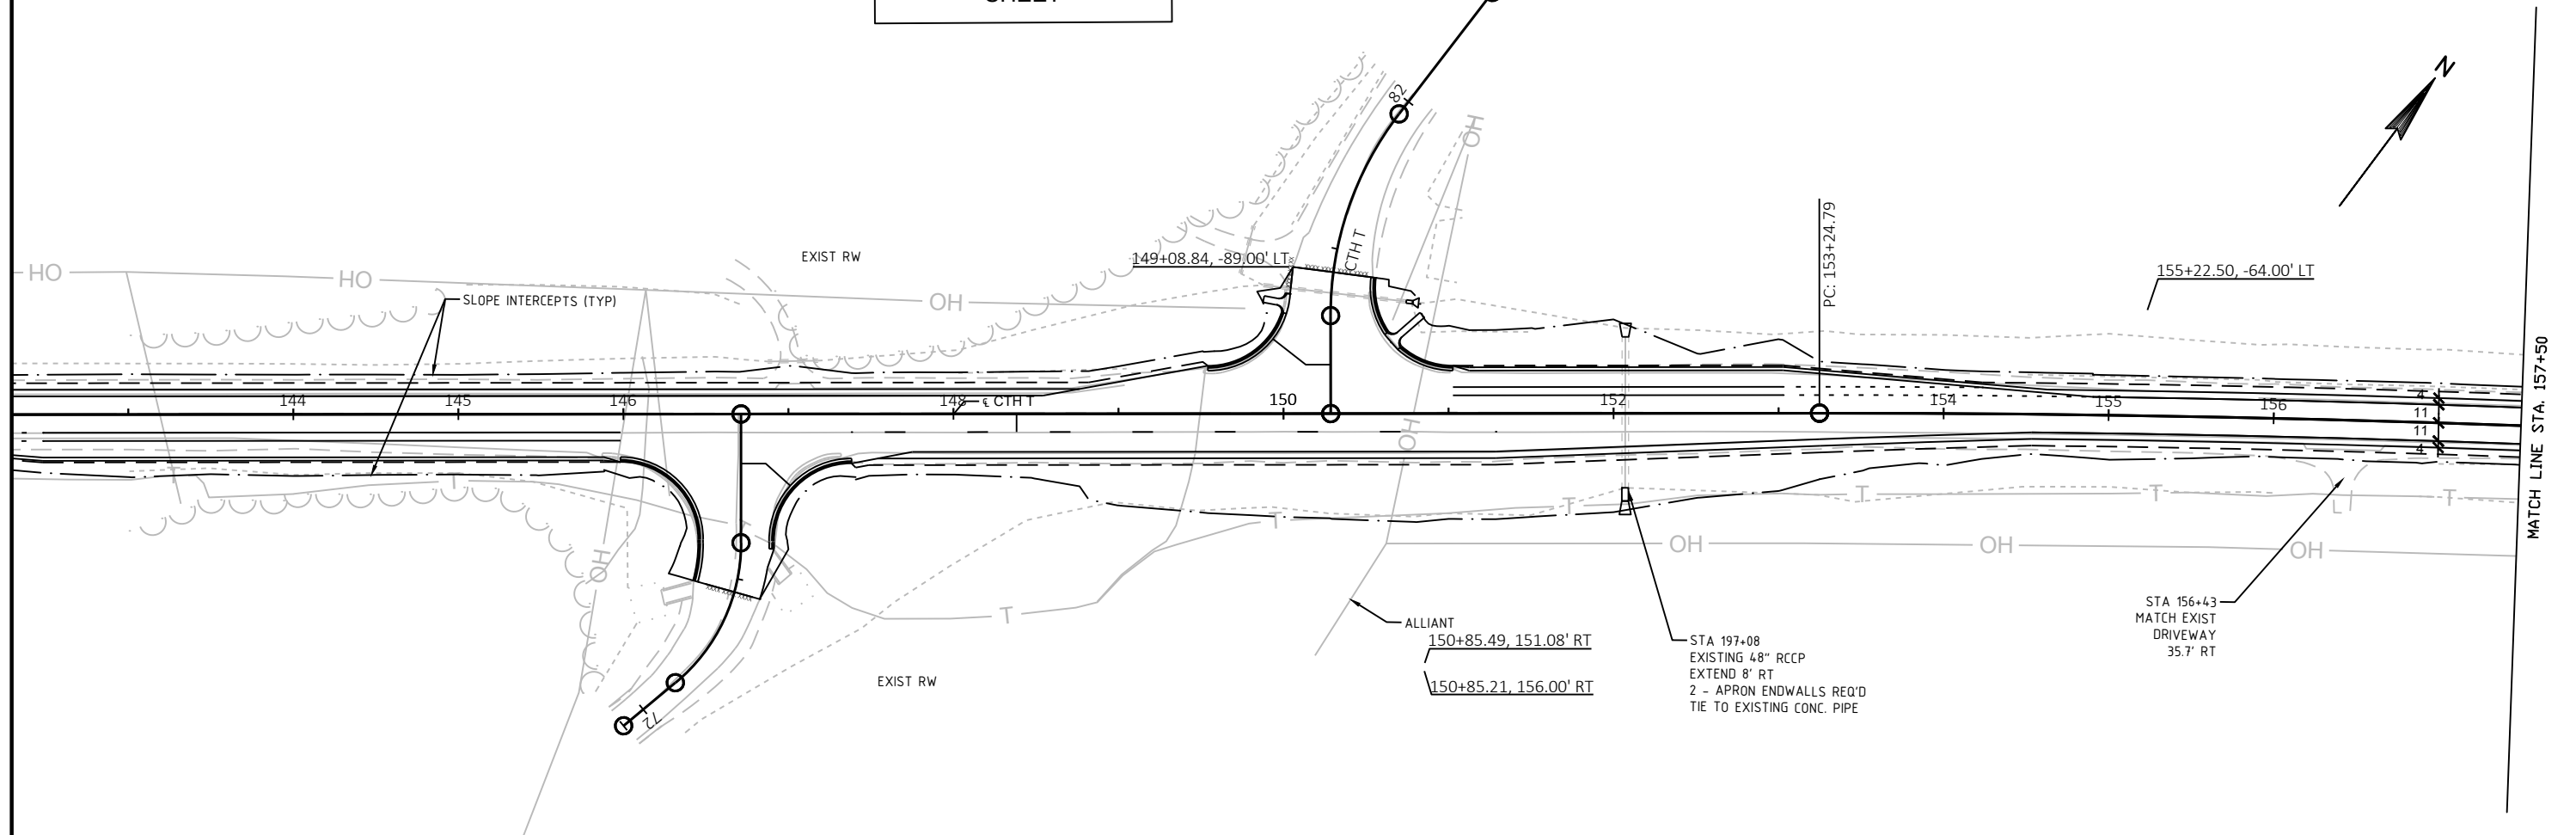

PROJECT NO: 67364-2000

HWY: CTH TT

COUNTY: DANE

PLAN VIEW

SHEET

E

FILE NAME : H:\ENGINEER\ACAD-DWG\PROJECT\CTH-T\CTH T-01-2020\SHEETS\PLAN\CTH TT_PLAN.DWG
LAYOUT NAME - 14


PLOT DATE : 4/28/2020 8:01 AM


PLOT BY : OTTO, JEFFERY



PLOT NAME :

PLOT SCALE : #####



WISDOT/CADD5 SHEET 42

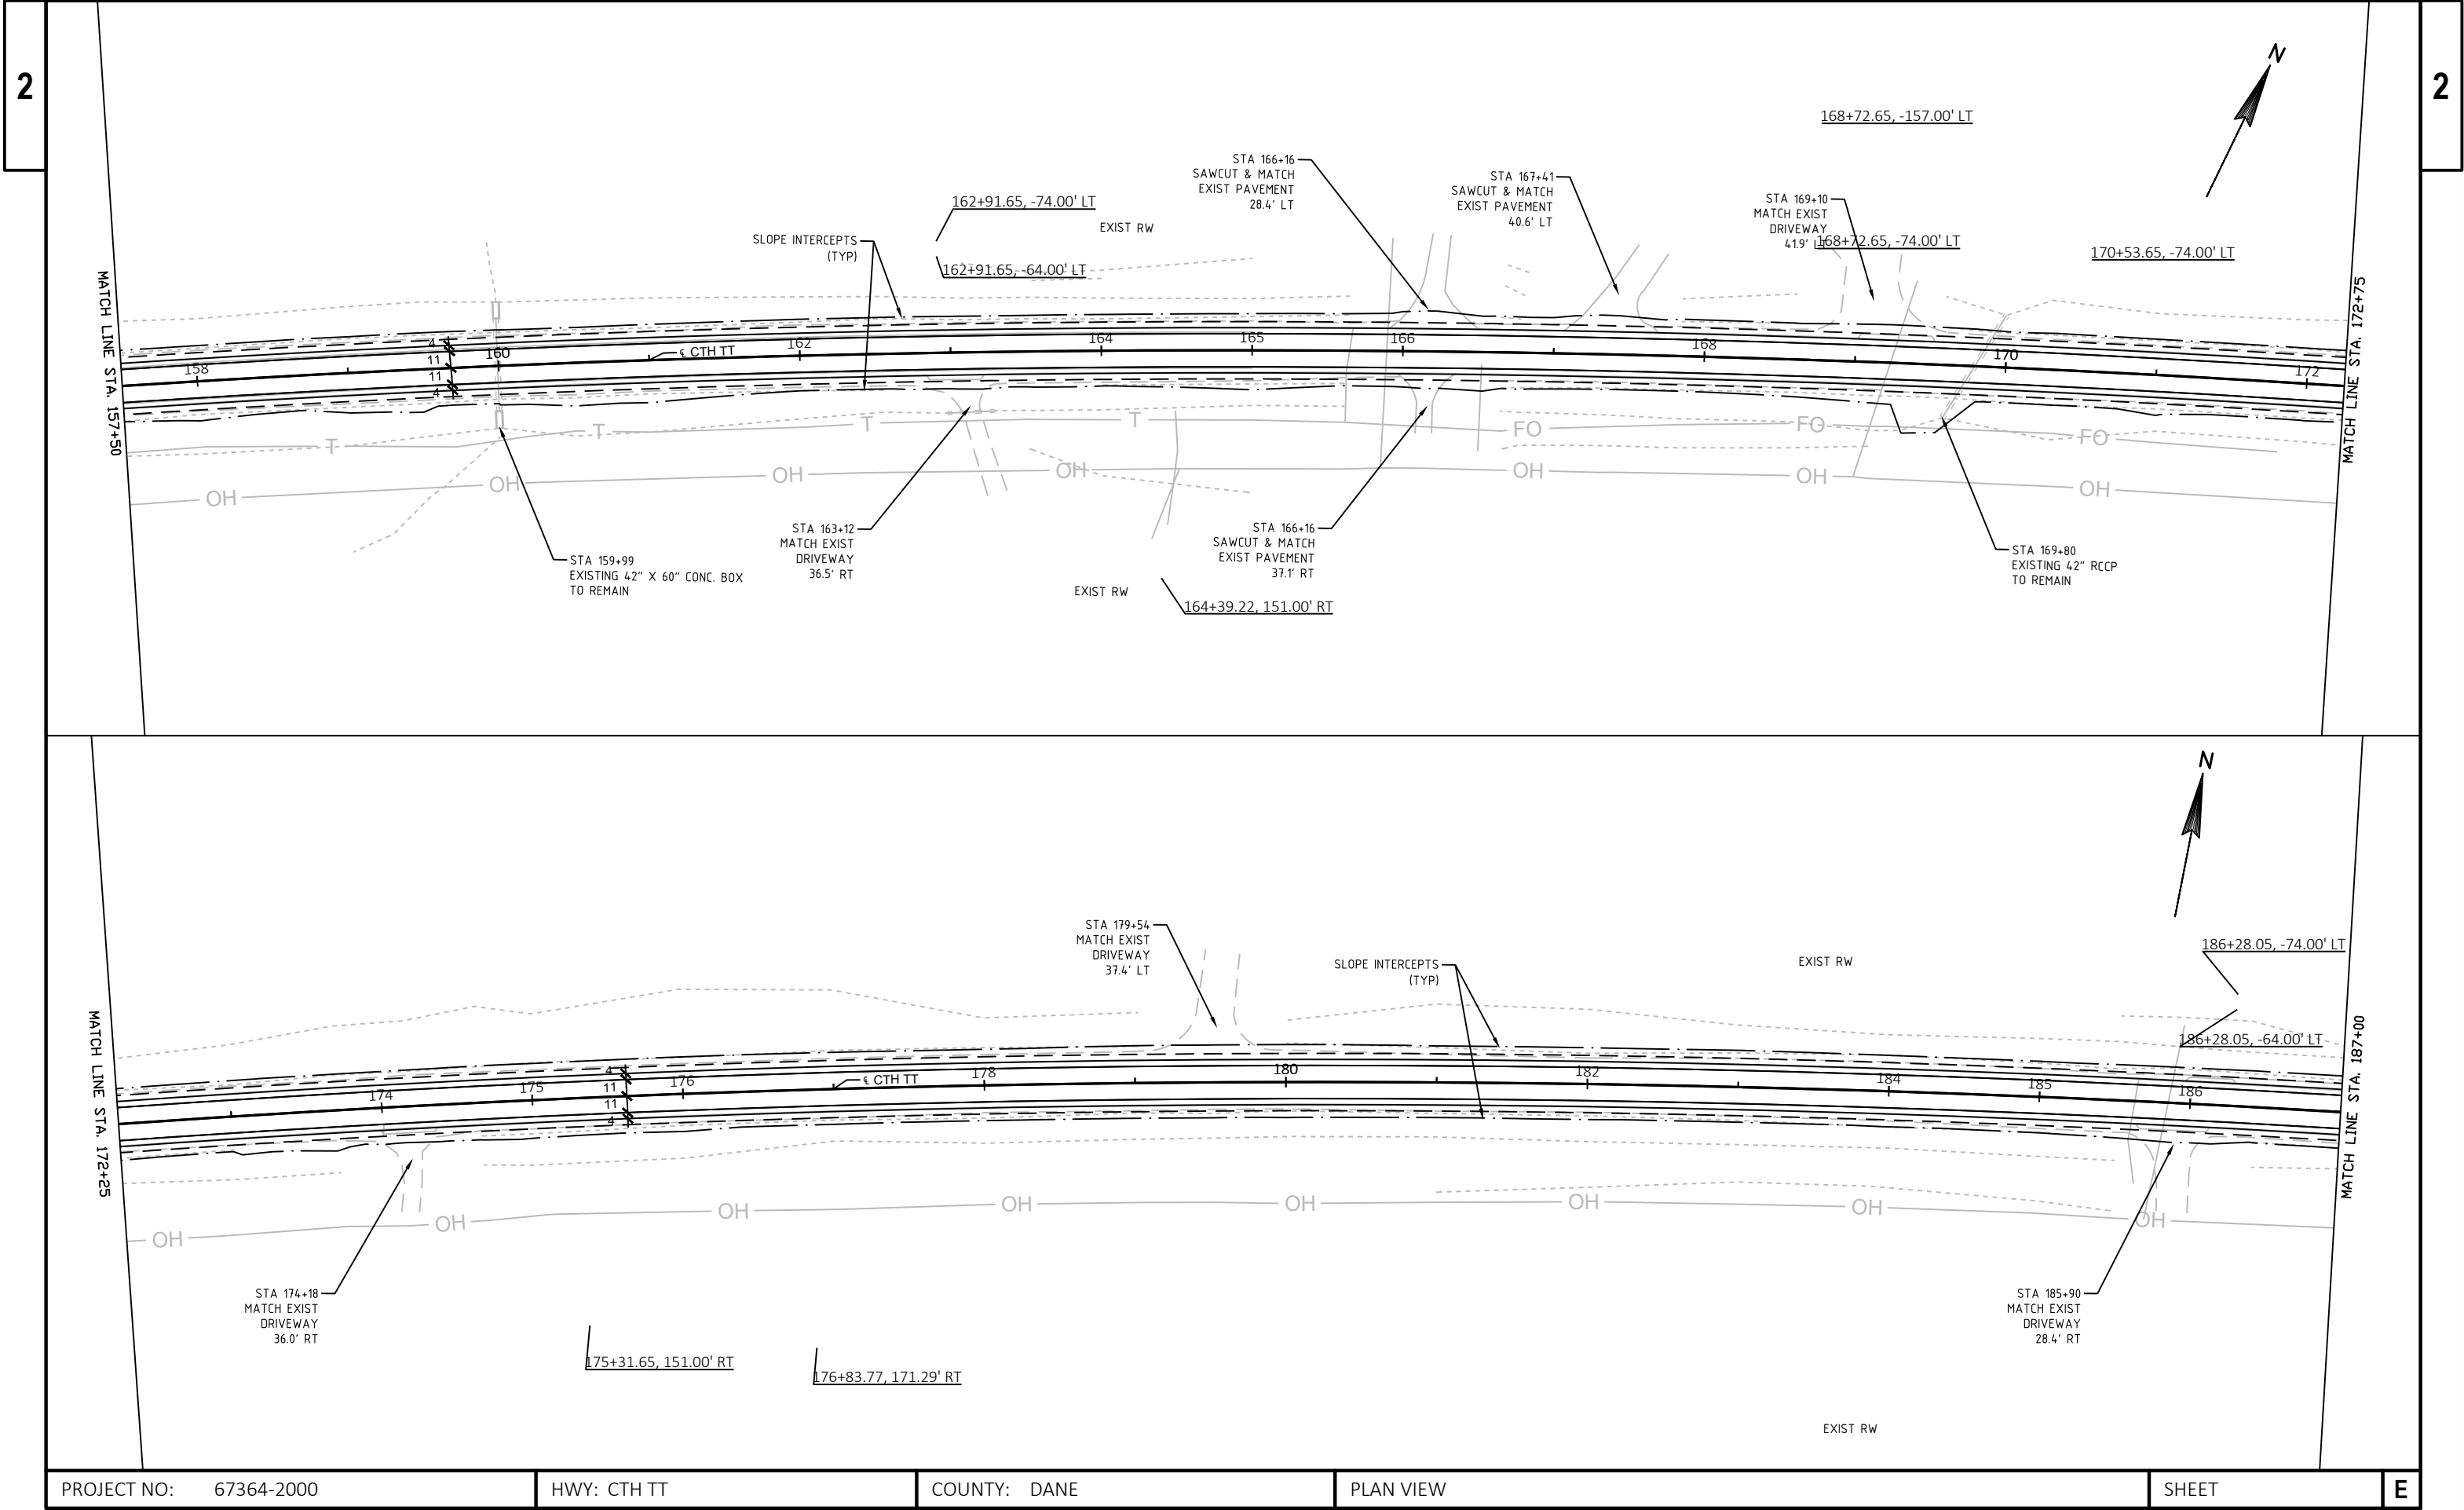

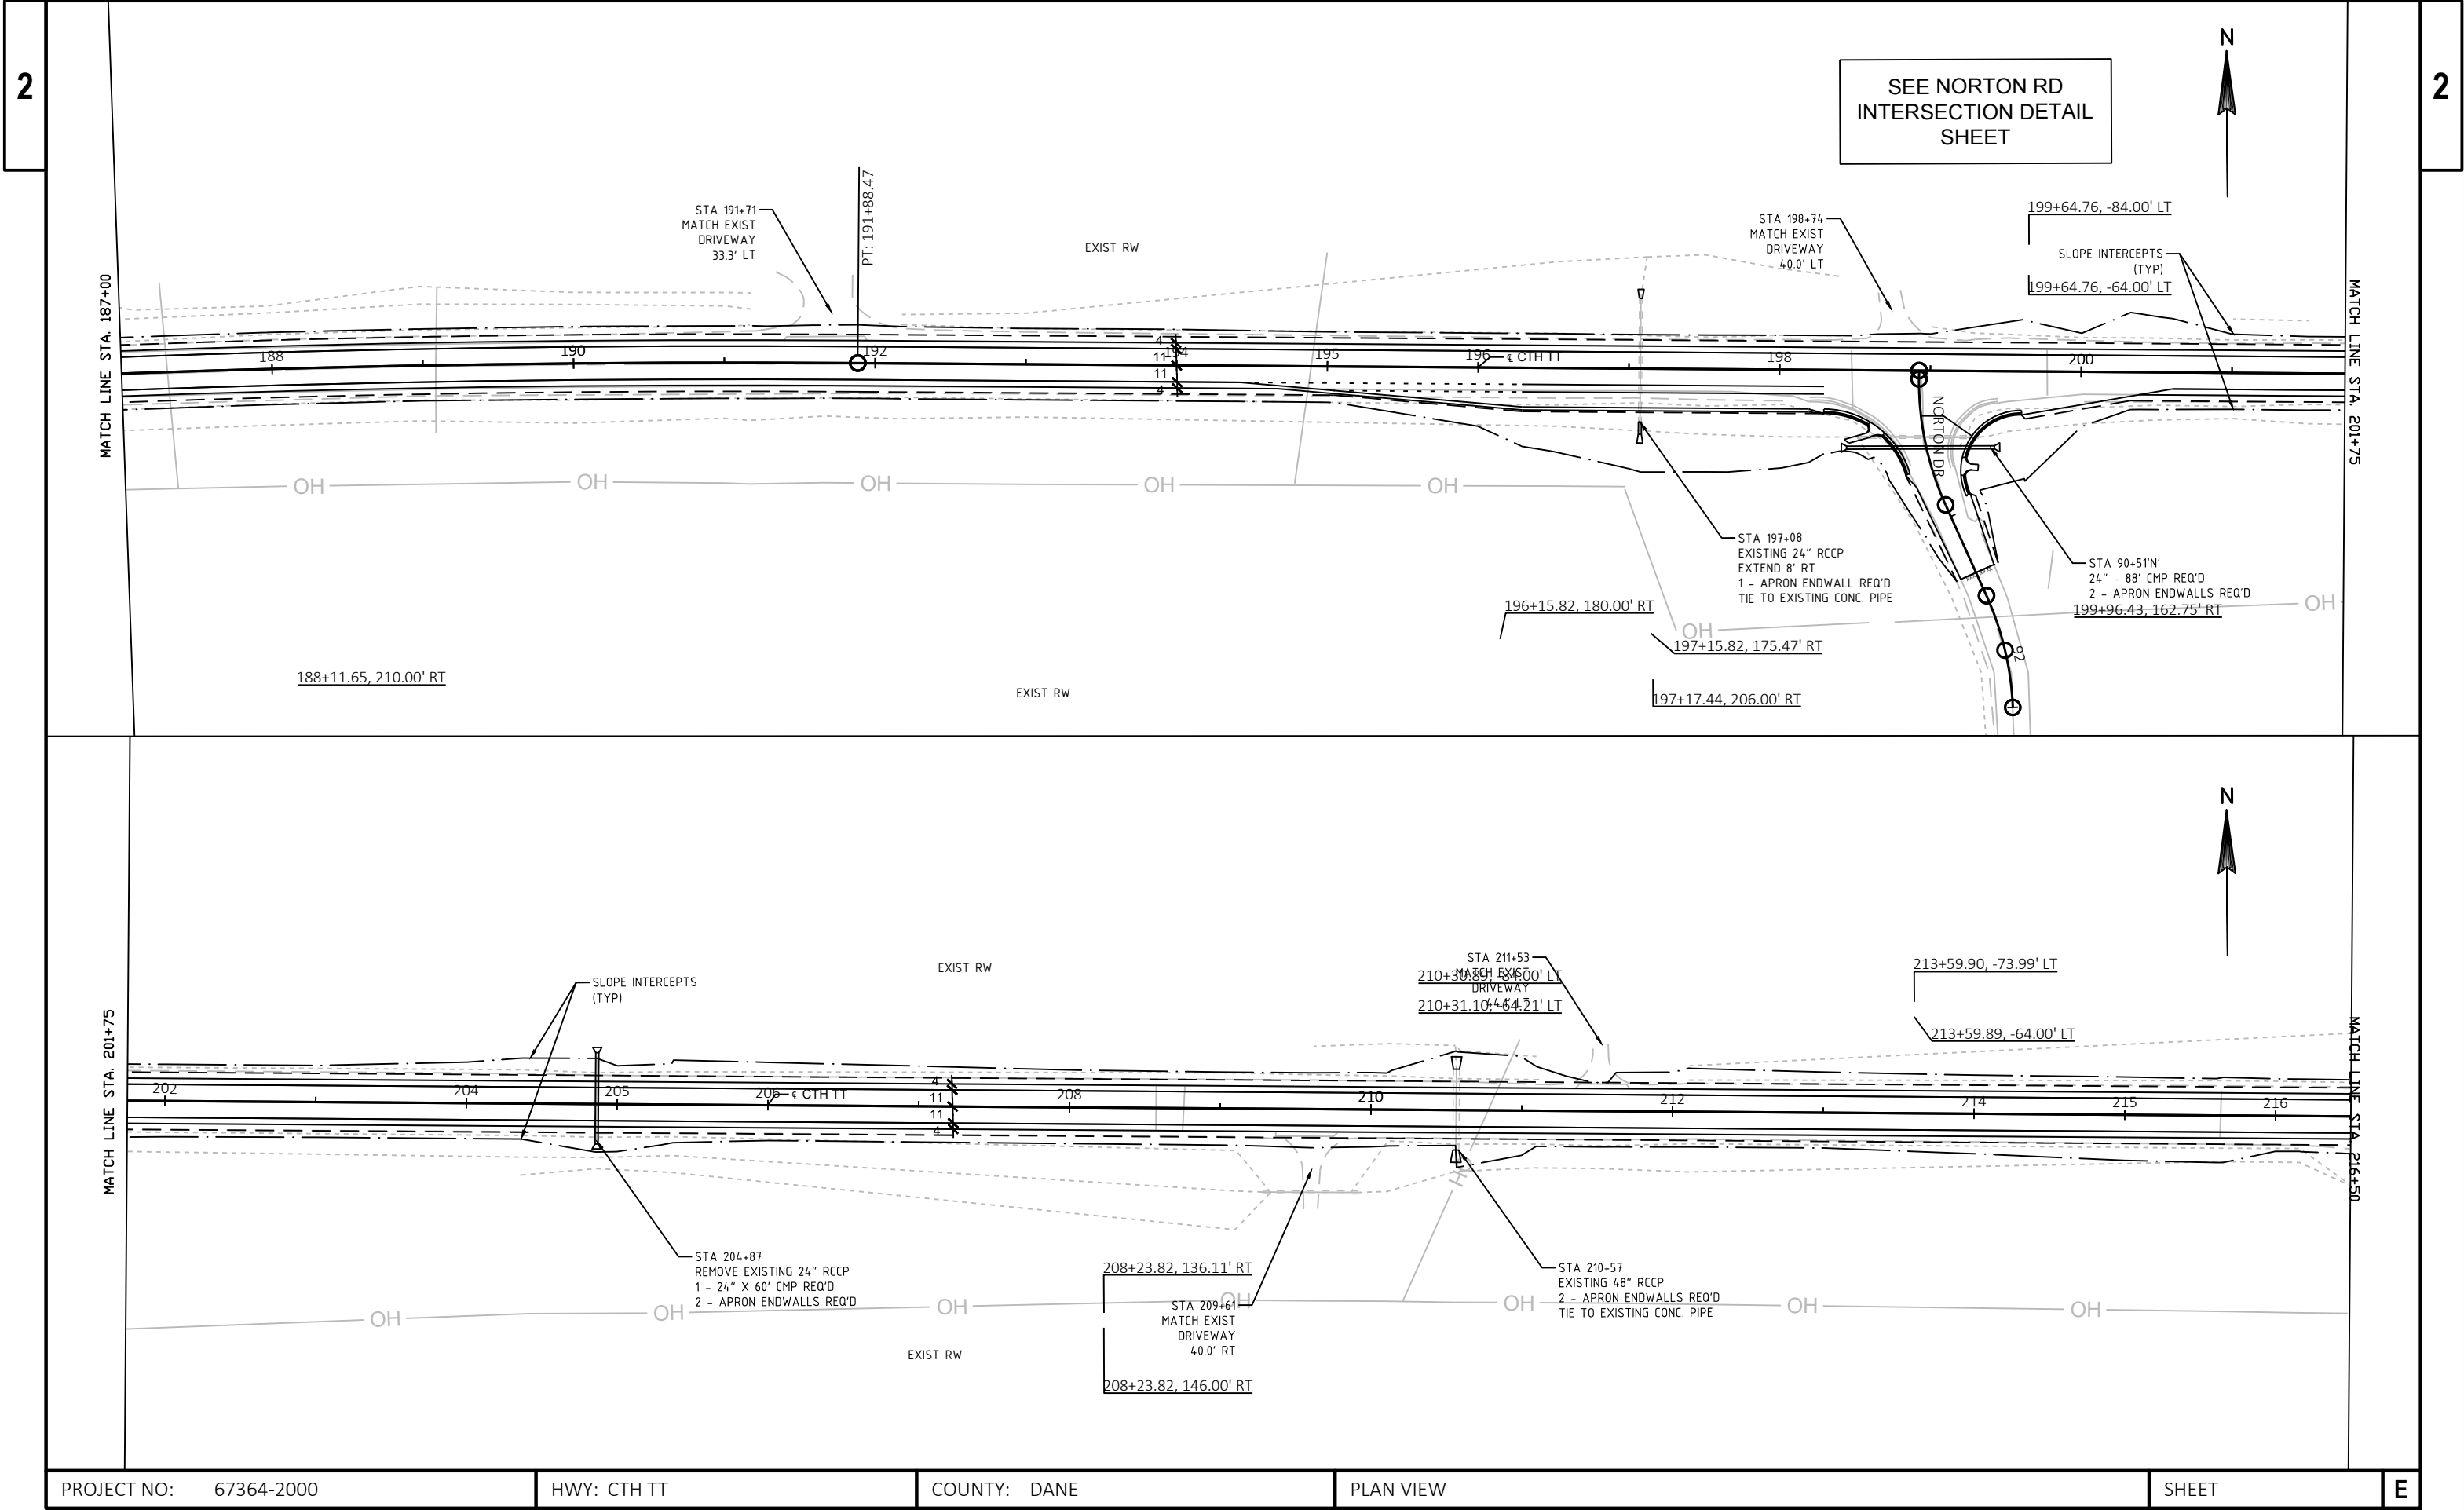

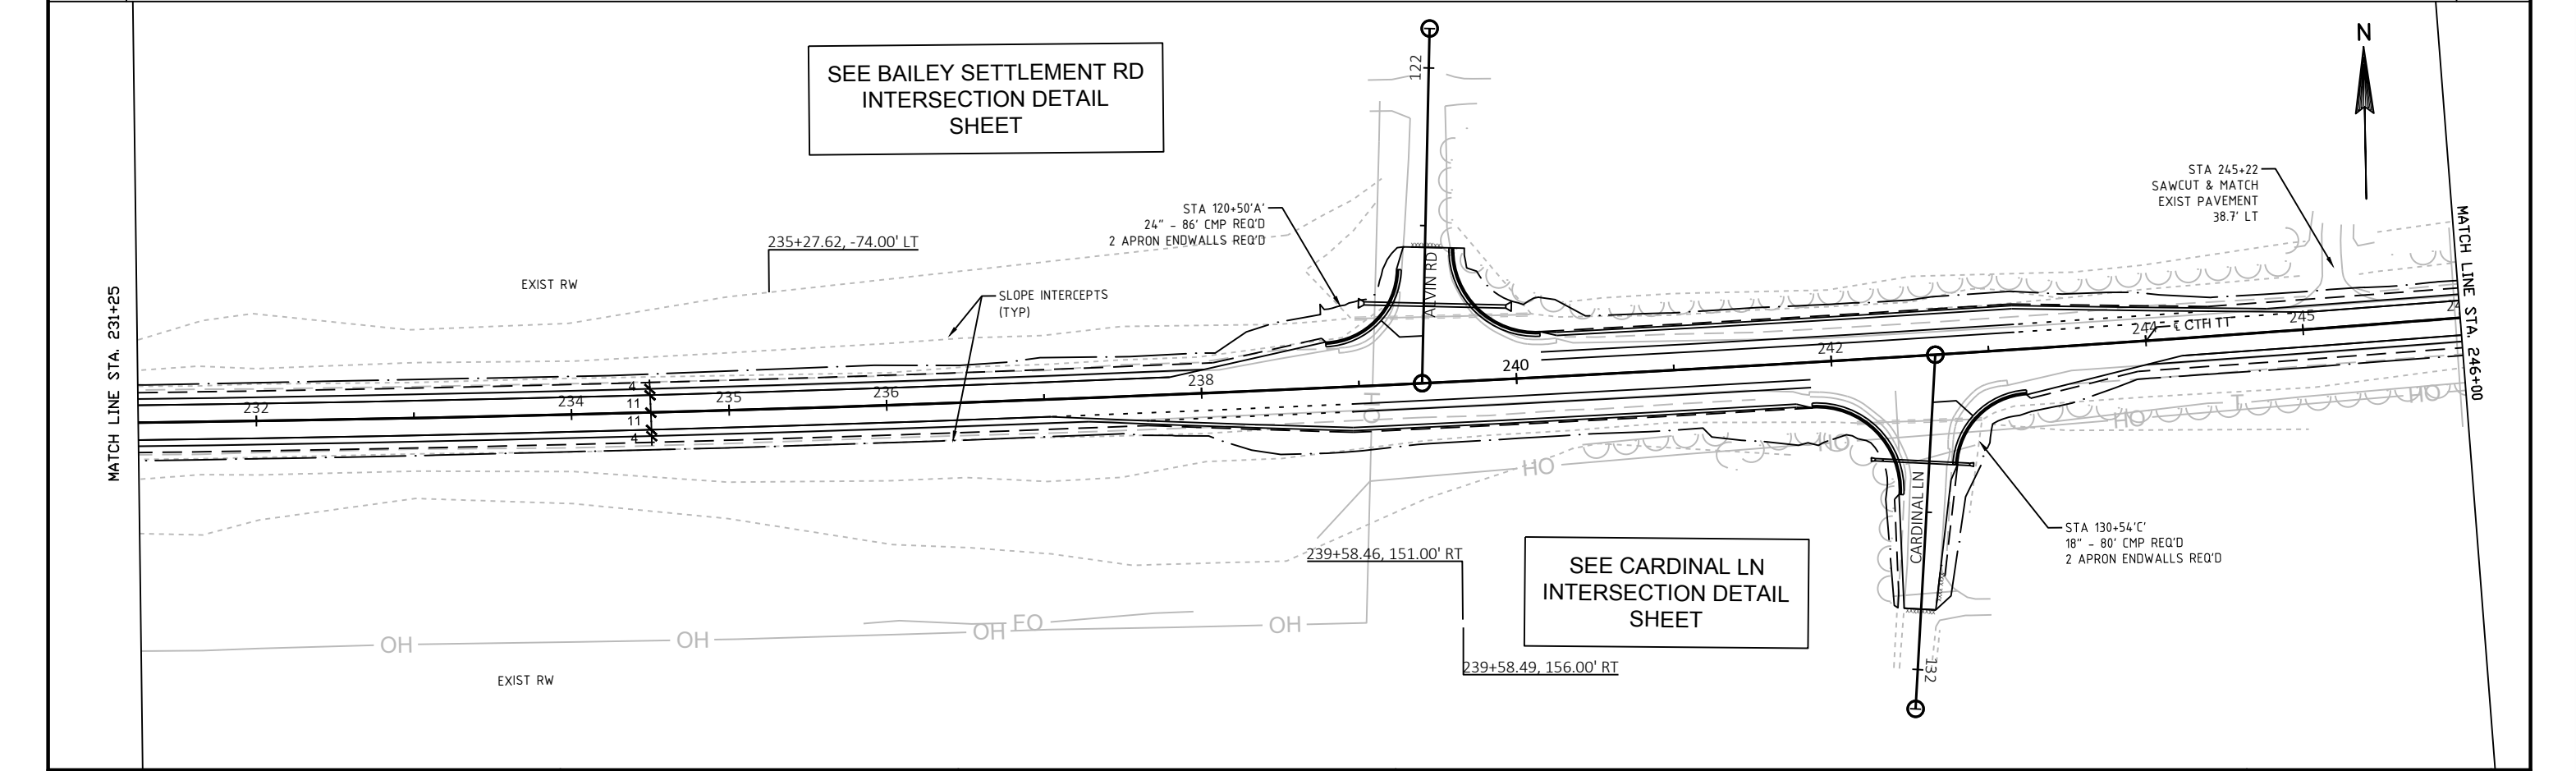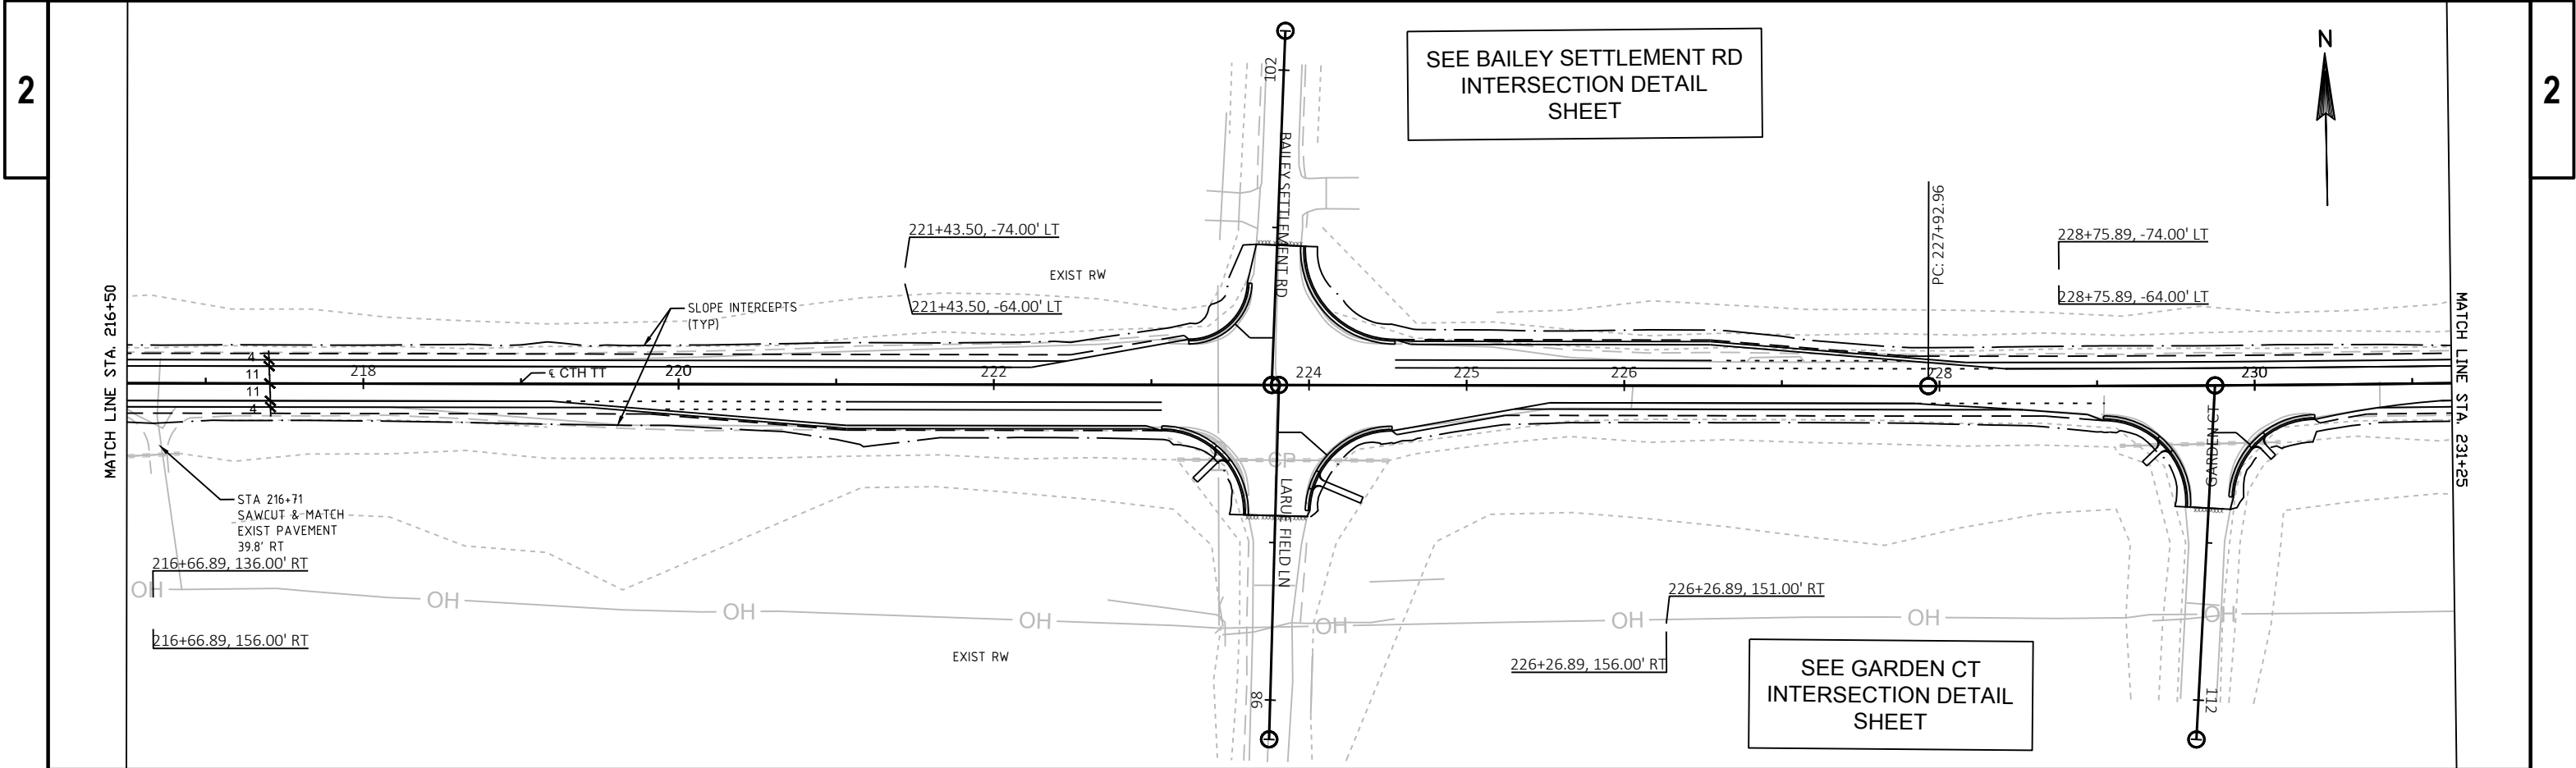

PROJECT NO: 67364-2000	HWY: CTH TT	COUNTY: DANE	PLAN VIEW	SHEET	E
------------------------	-------------	--------------	-----------	-------	---

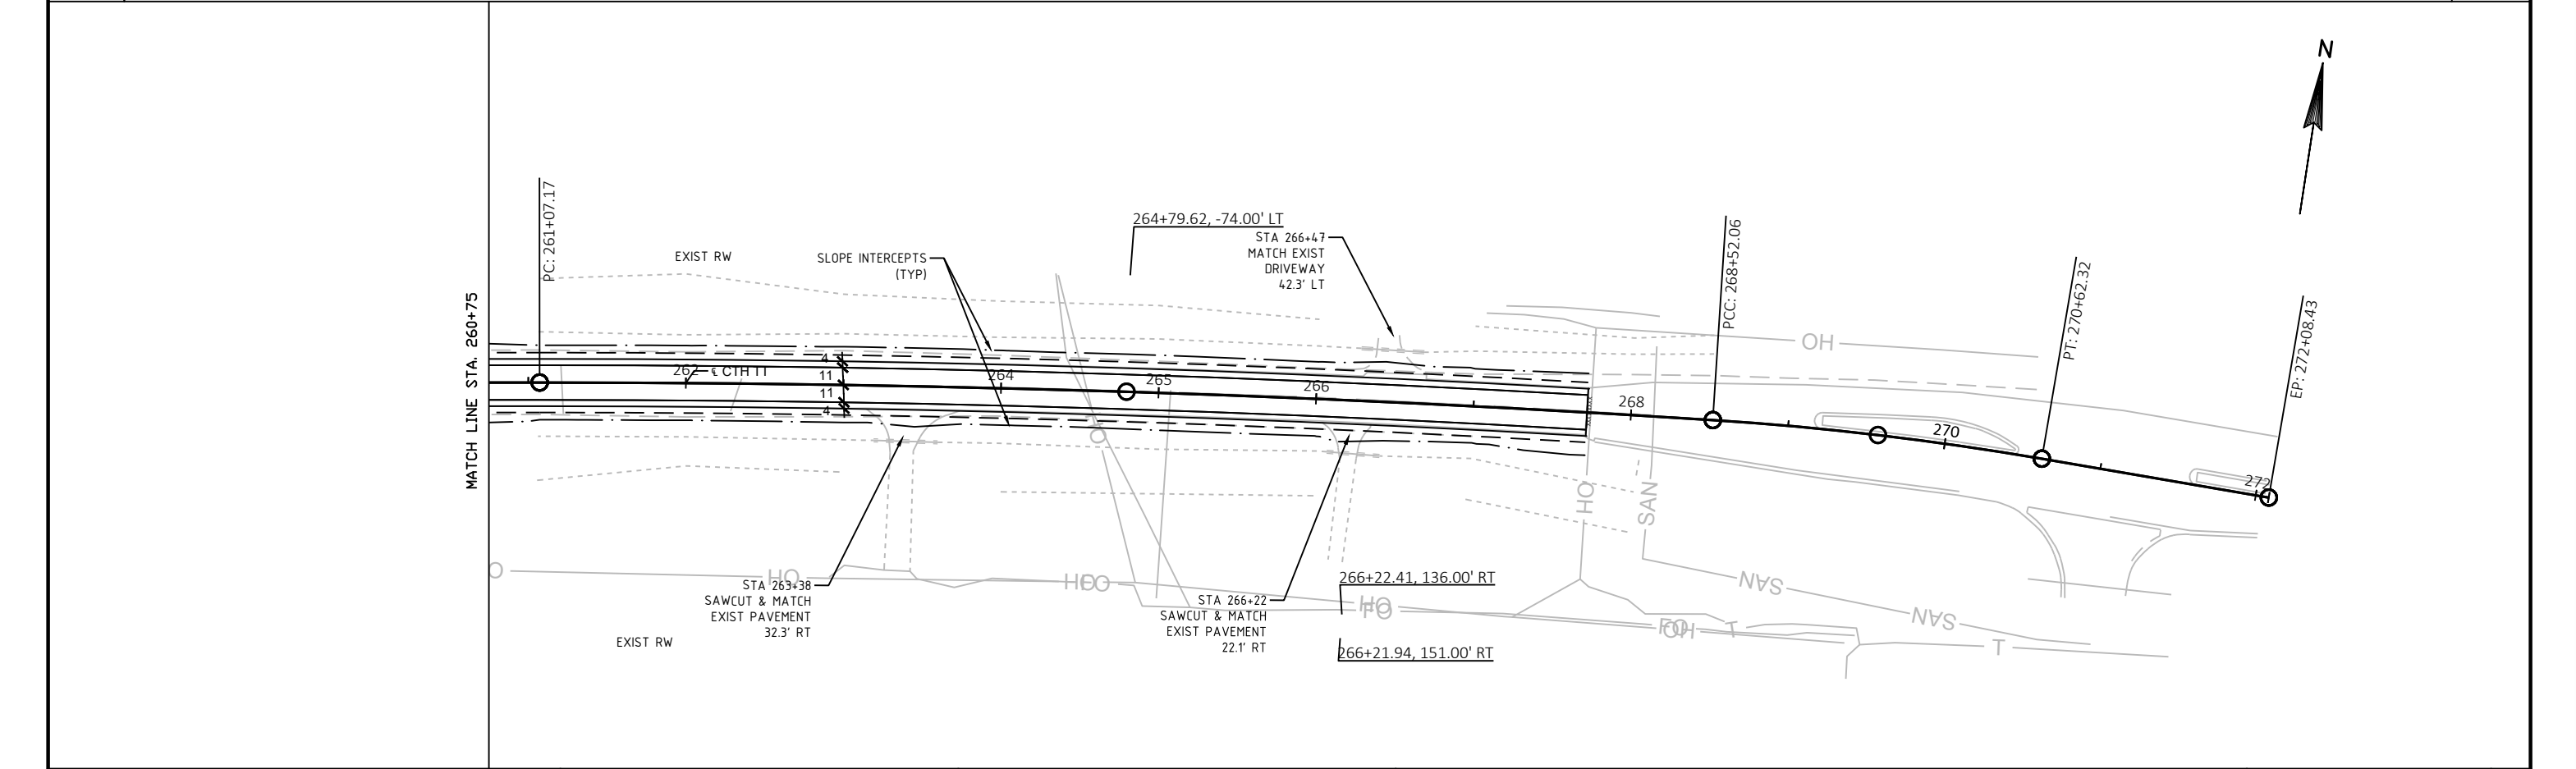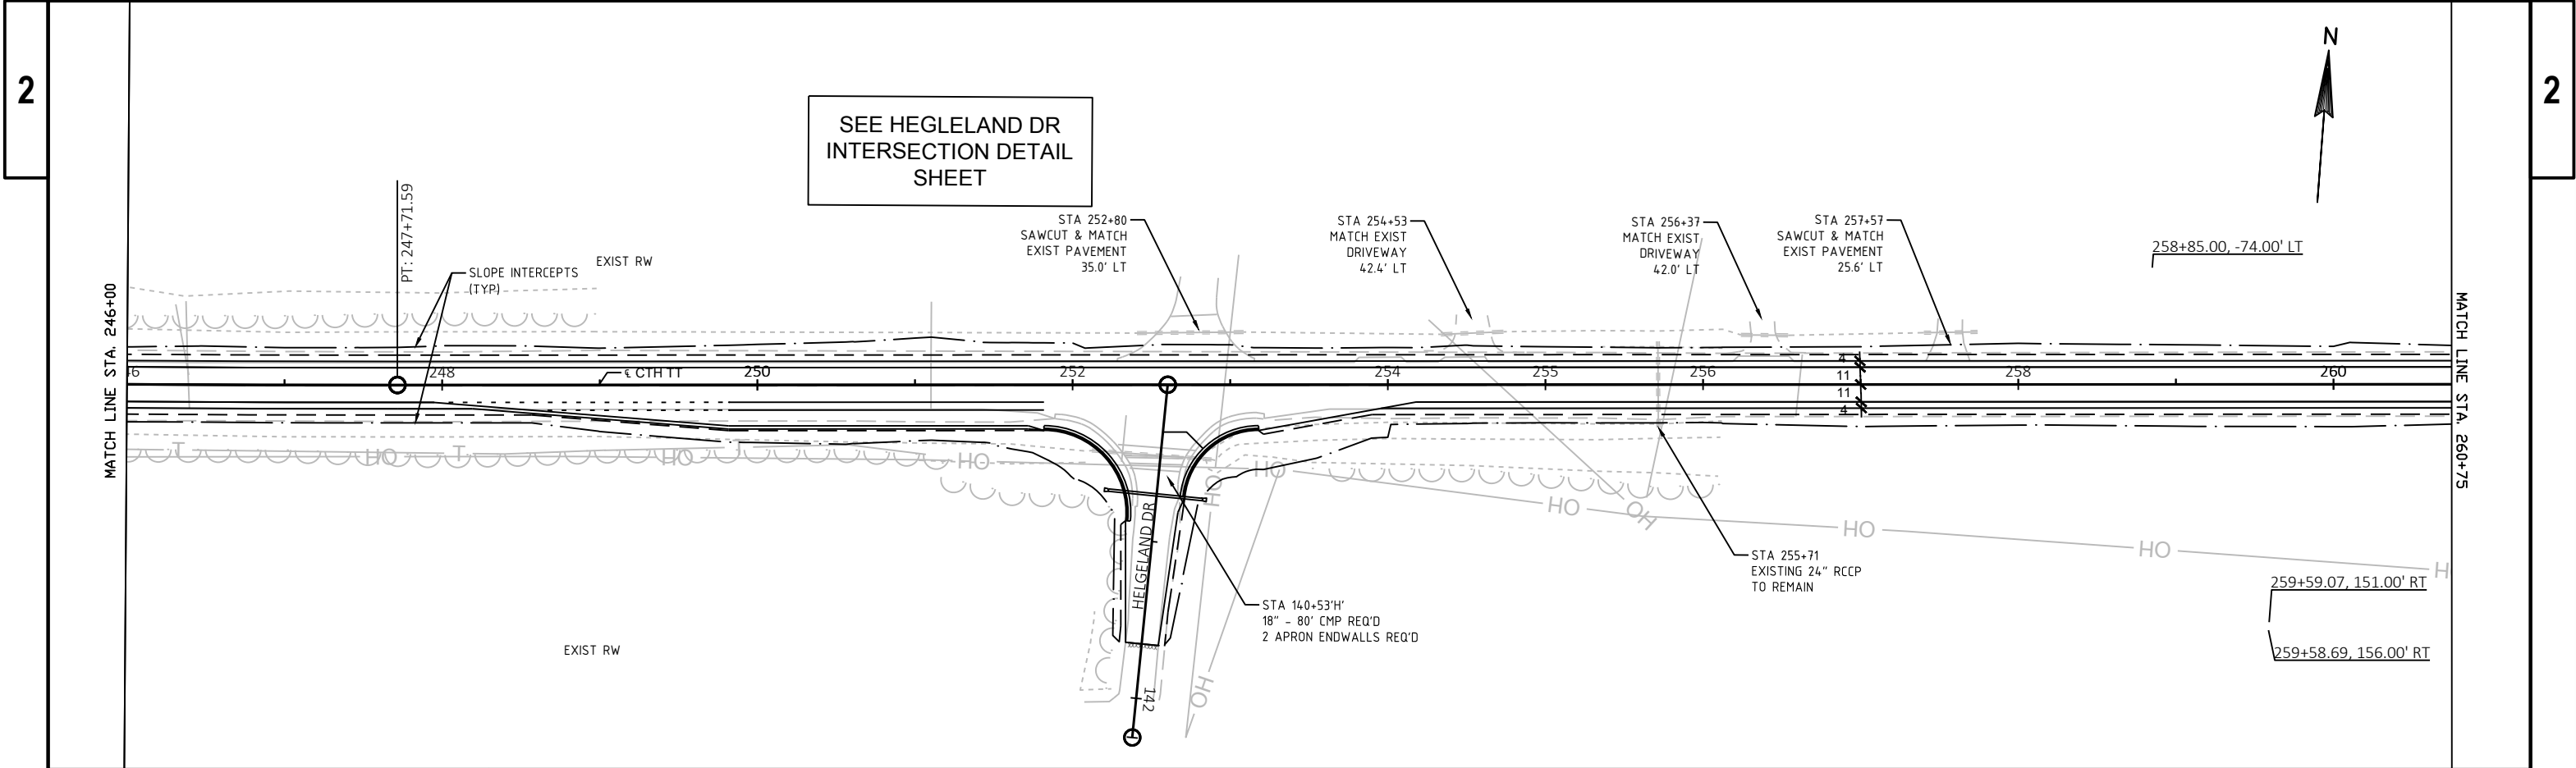

PROJECT NO: 67364-2000	HWY: CTH TT	COUNTY: DANE	PLAN VIEW	SHEET	E
------------------------	-------------	--------------	-----------	-------	---