





STAGE 1 CONSTRUCTION CTH BW

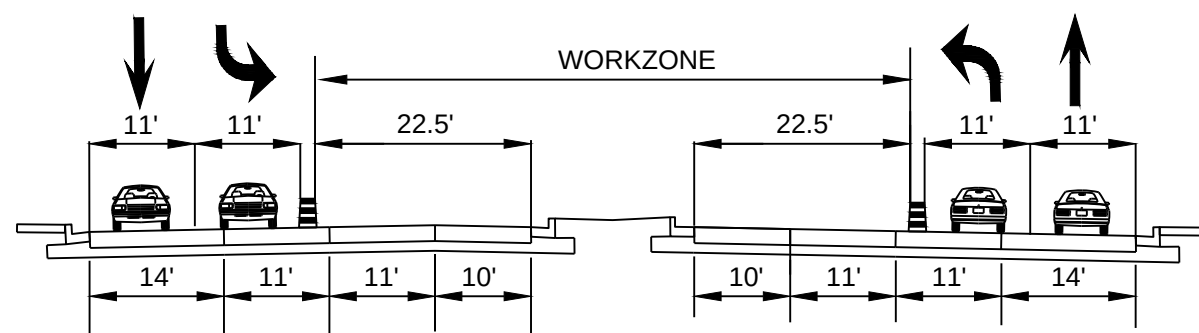

STAGE 1 CONSTRUCTION BRIDGE

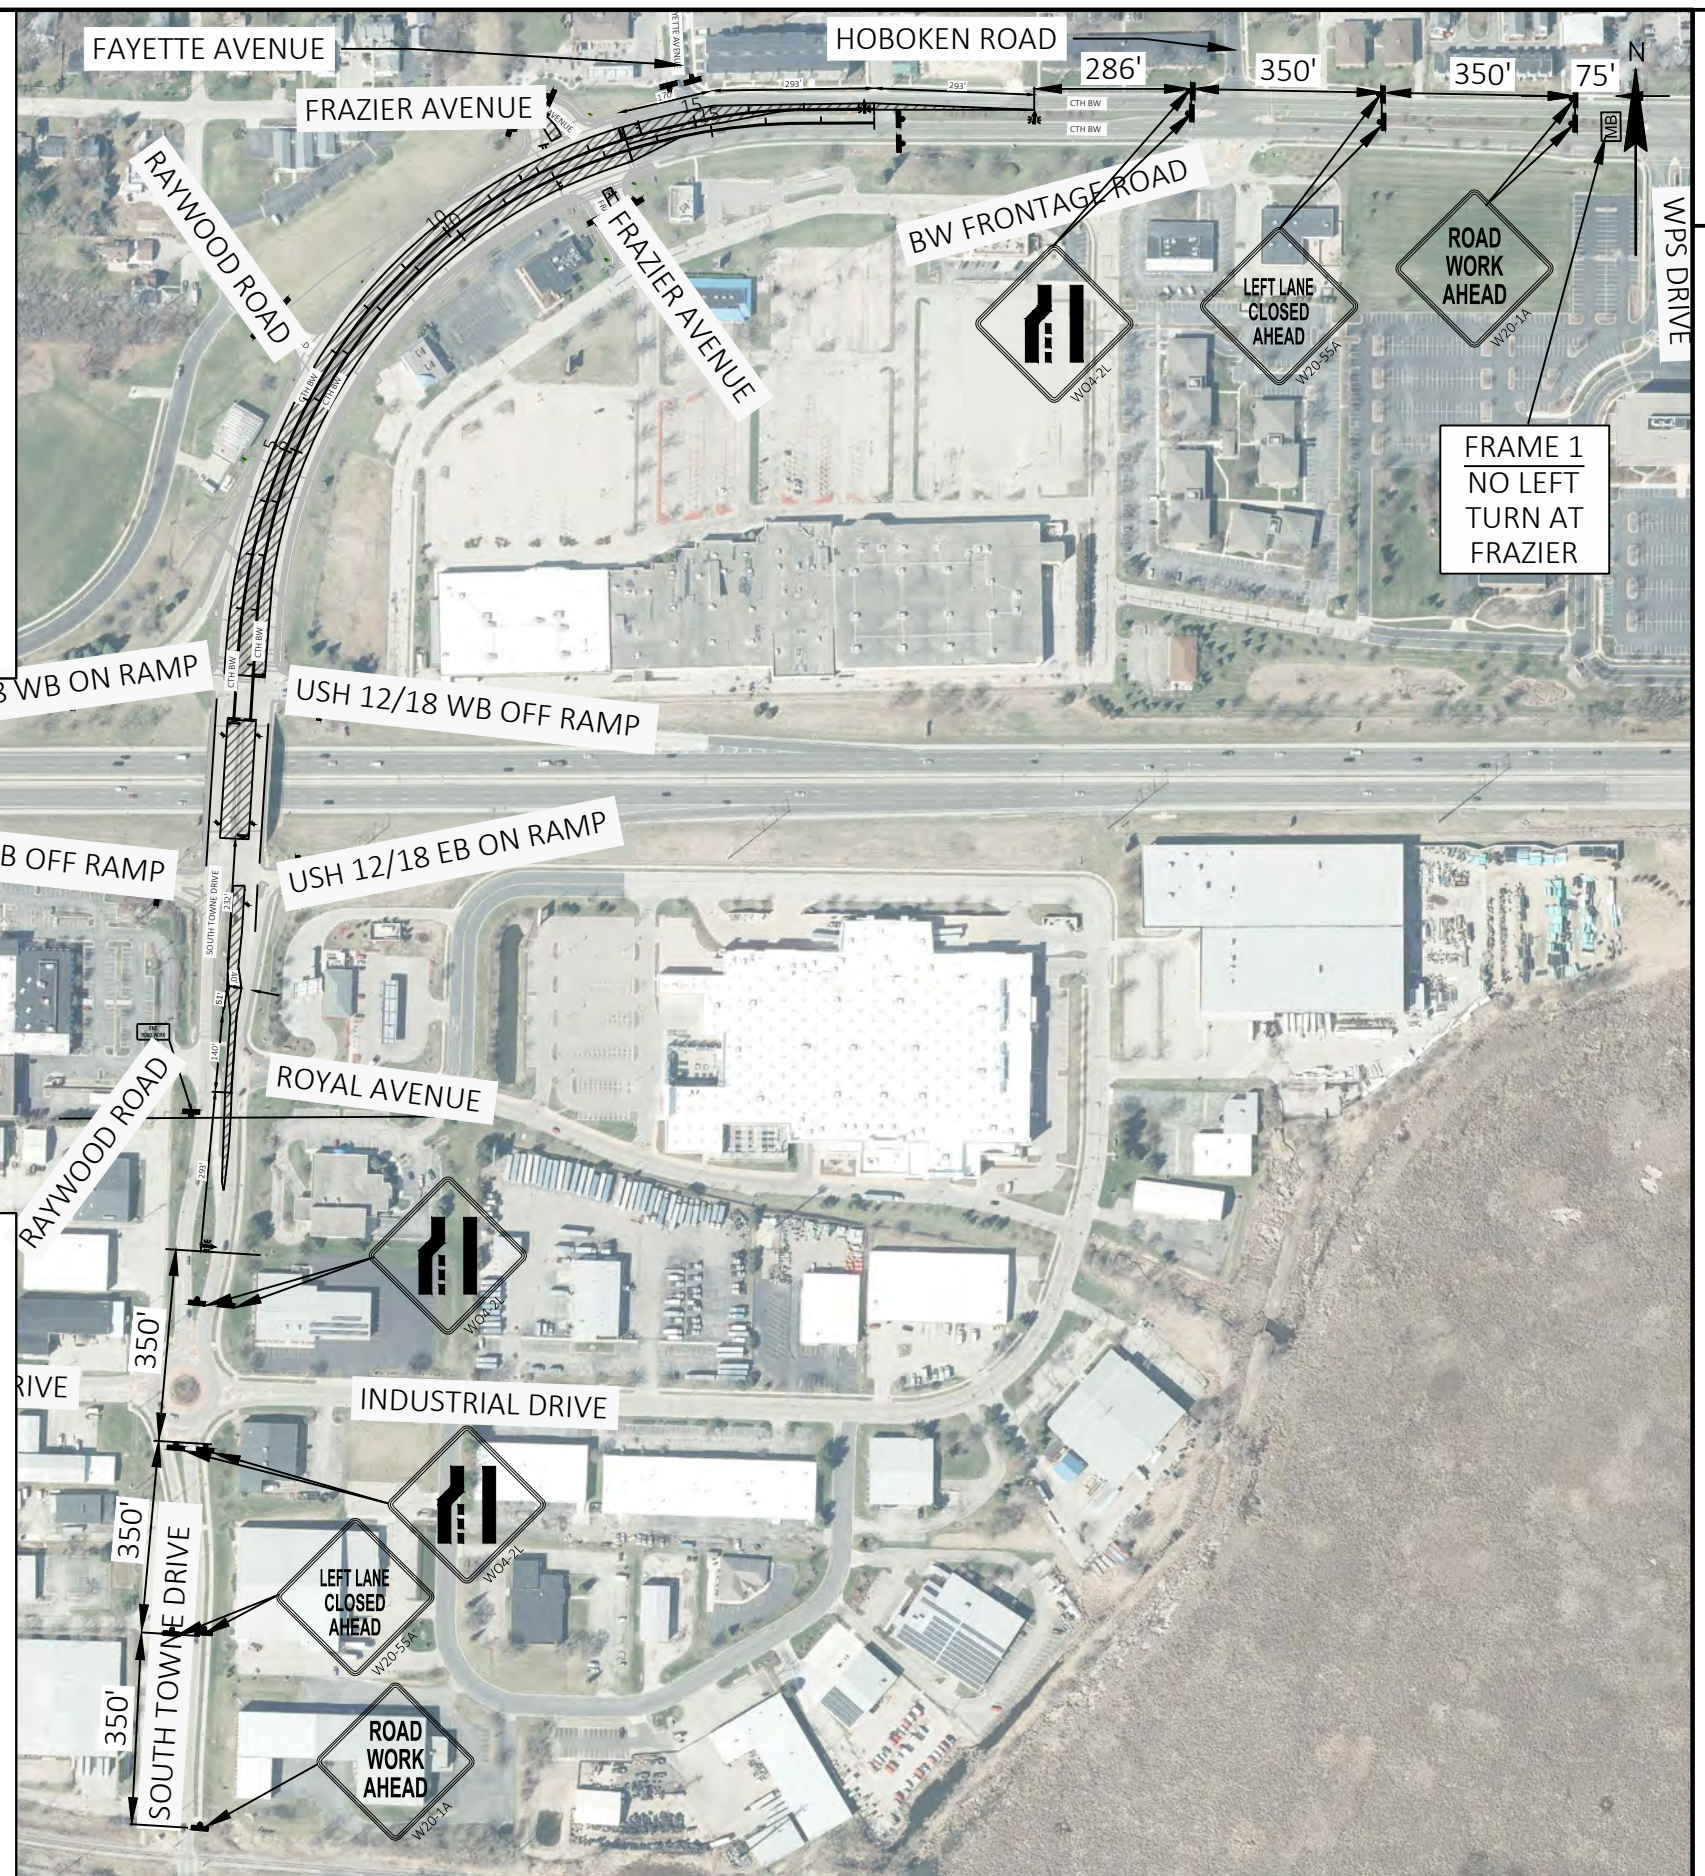

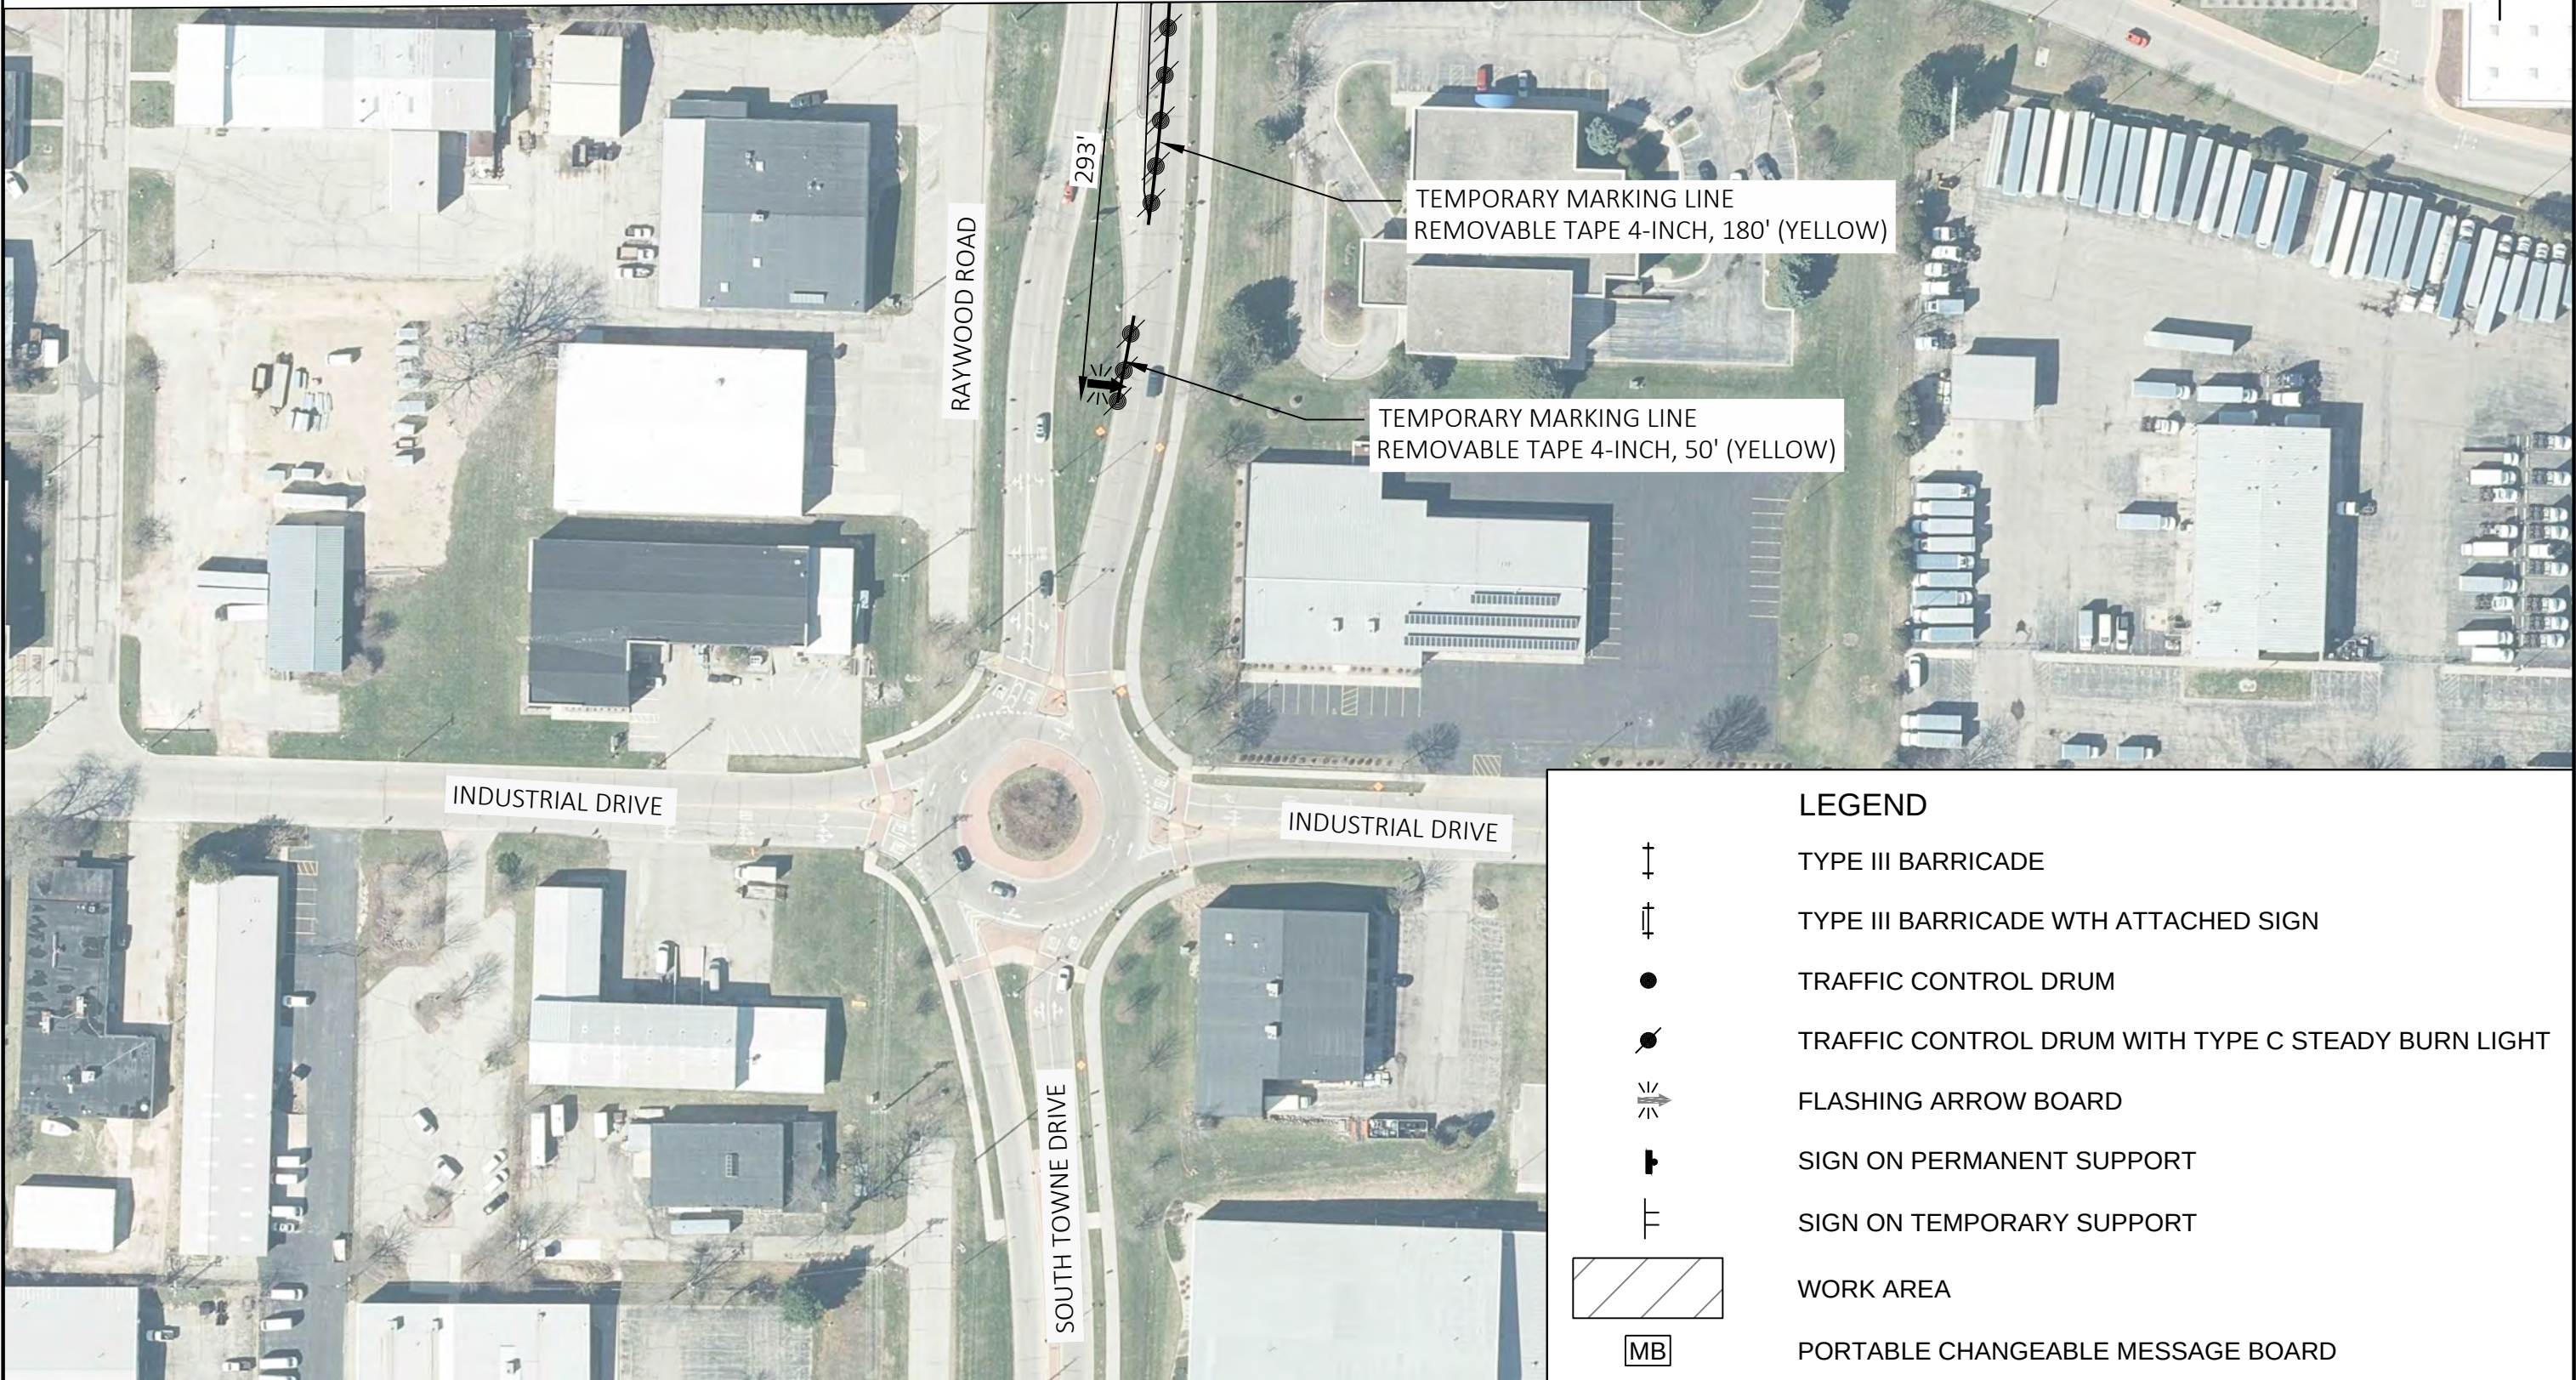

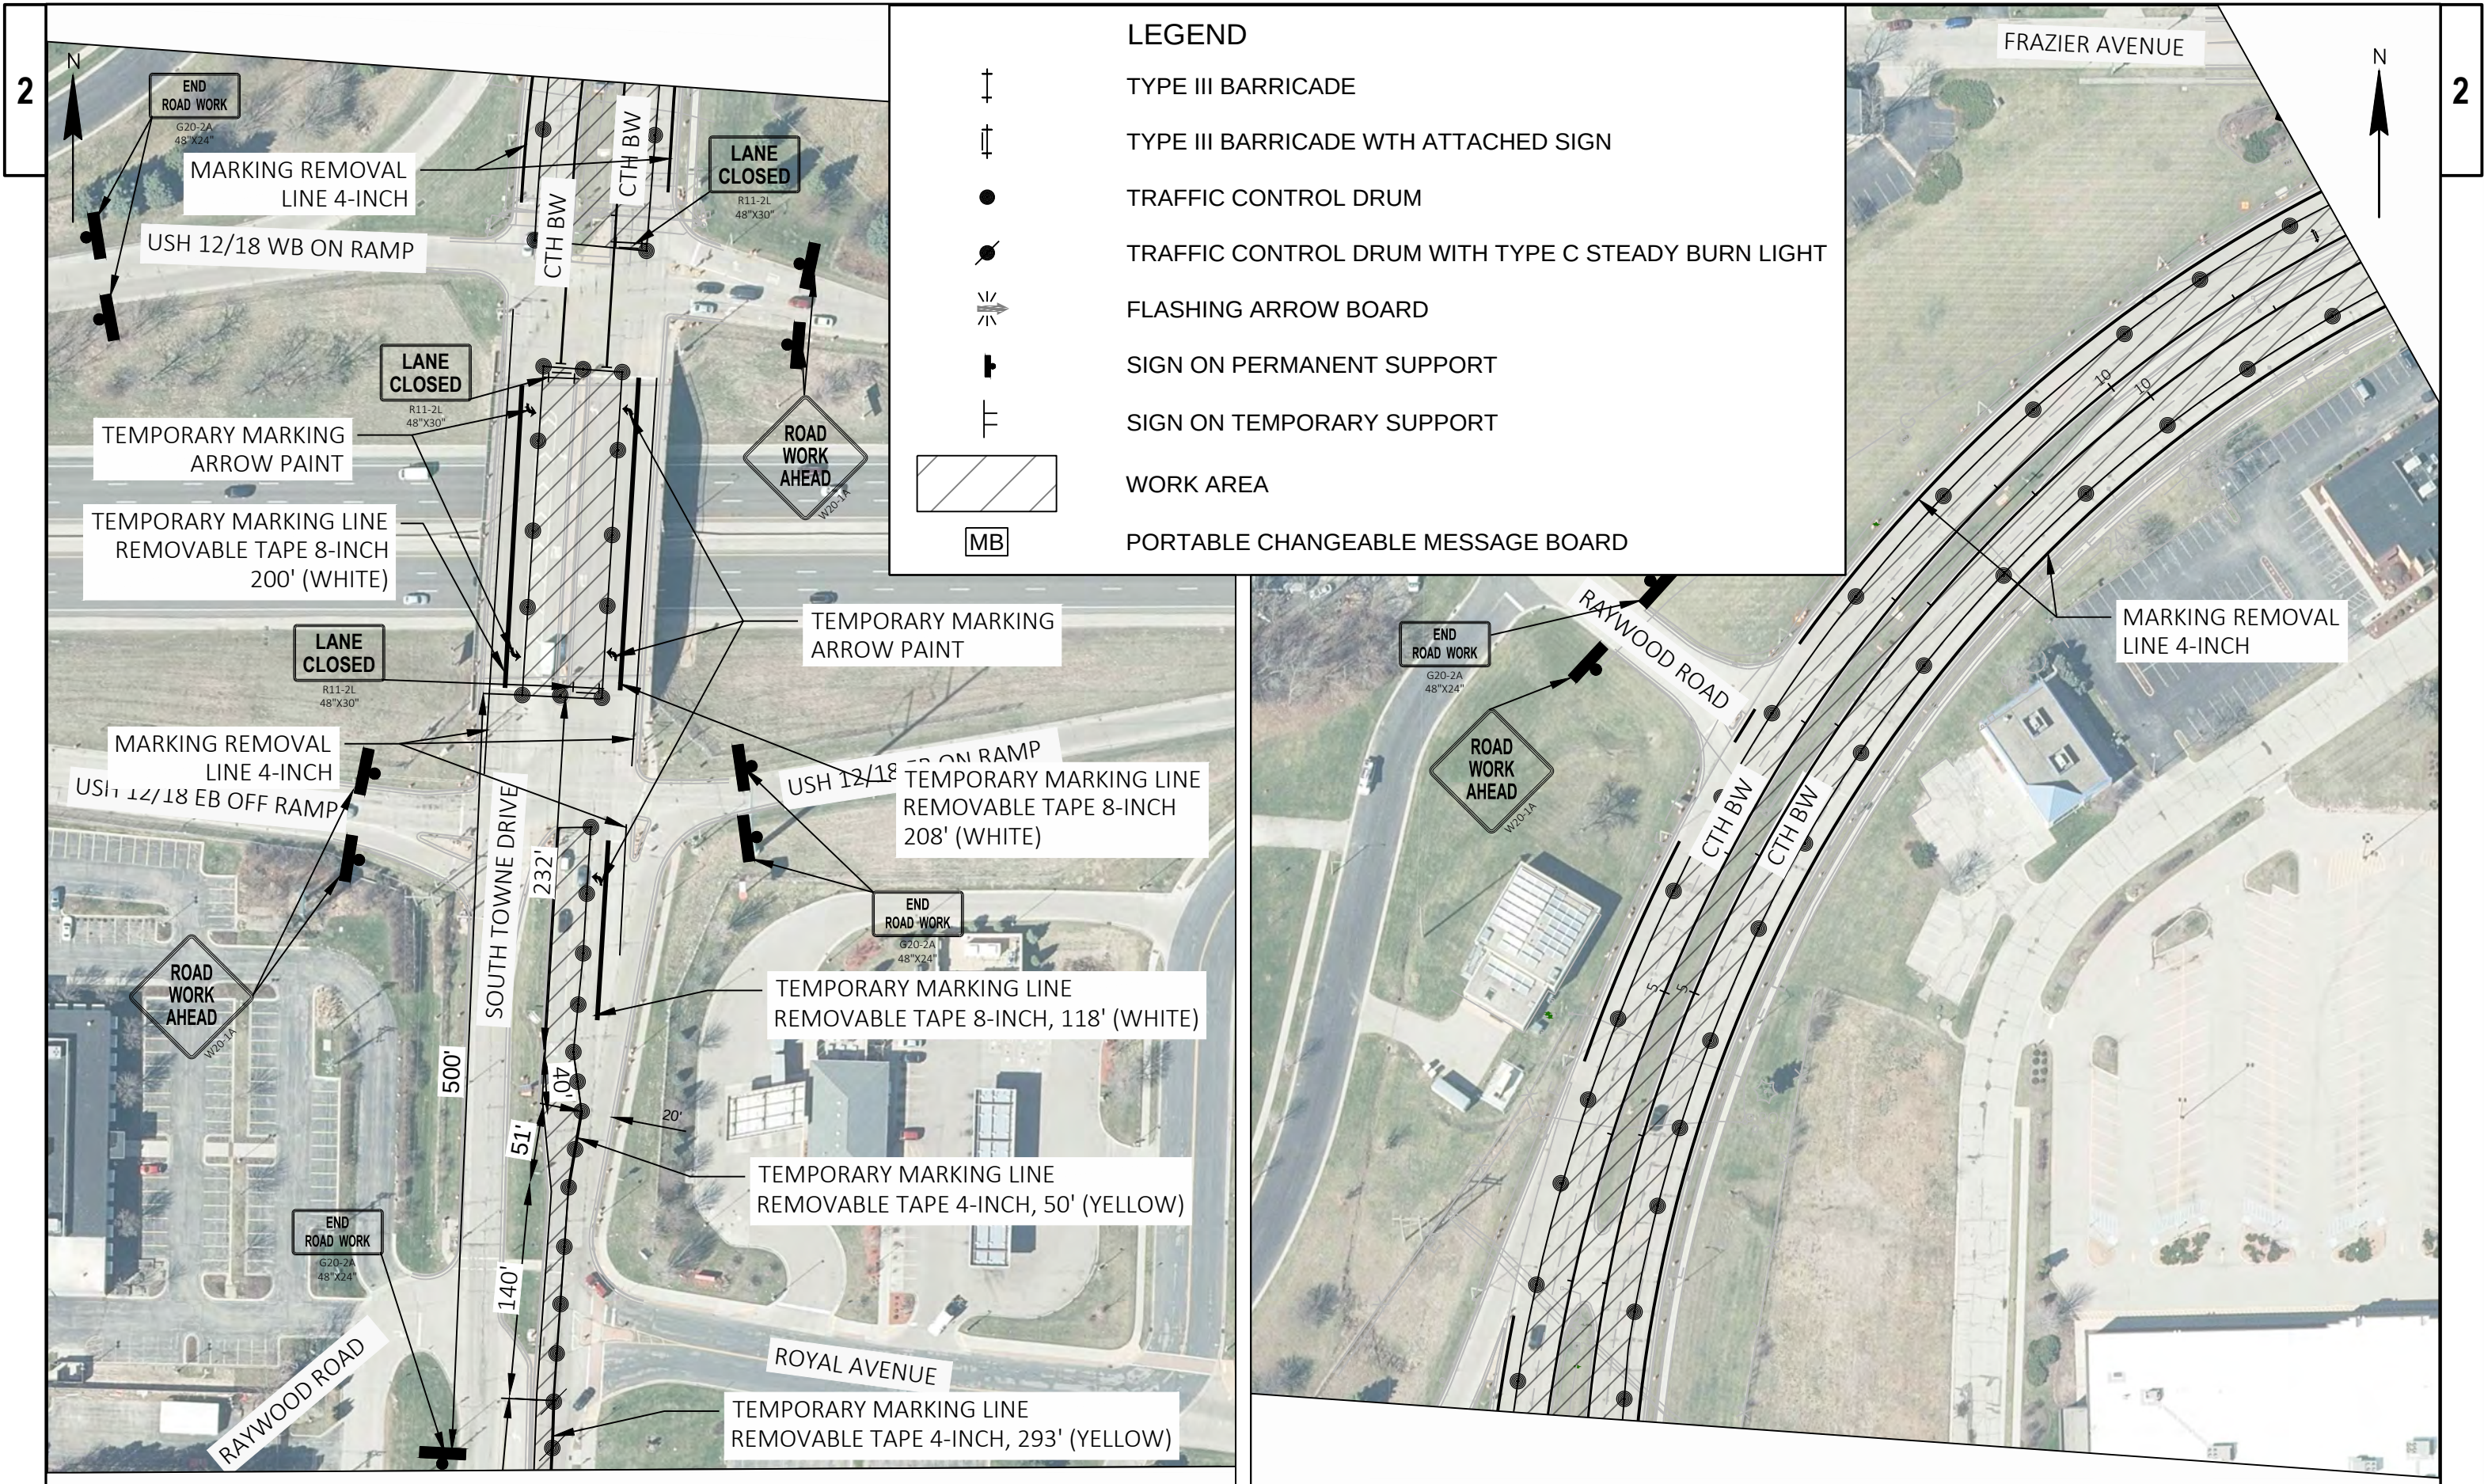

PROJECT NO: 68147-2200

HWY: CTH BW

COUNTY: DANE

TRAFFIC CONTROL STAGE 1

SHEET

E

FILE NAME : H:\ENGINEER\ACAD-DWG\PROJECT\CTH-BW\BW 2022\SHEETS\PLAN\025101-TC.DWG
LAYOUT NAME - Stage 1.2


PLOT DATE : 4/13/2022 1:18 PM


PLOT BY : RACH, JEREMY


PLOT NAME :


PLOT SCALE : 1 IN=100 FT

WISDOT/CADDs SHEET 42

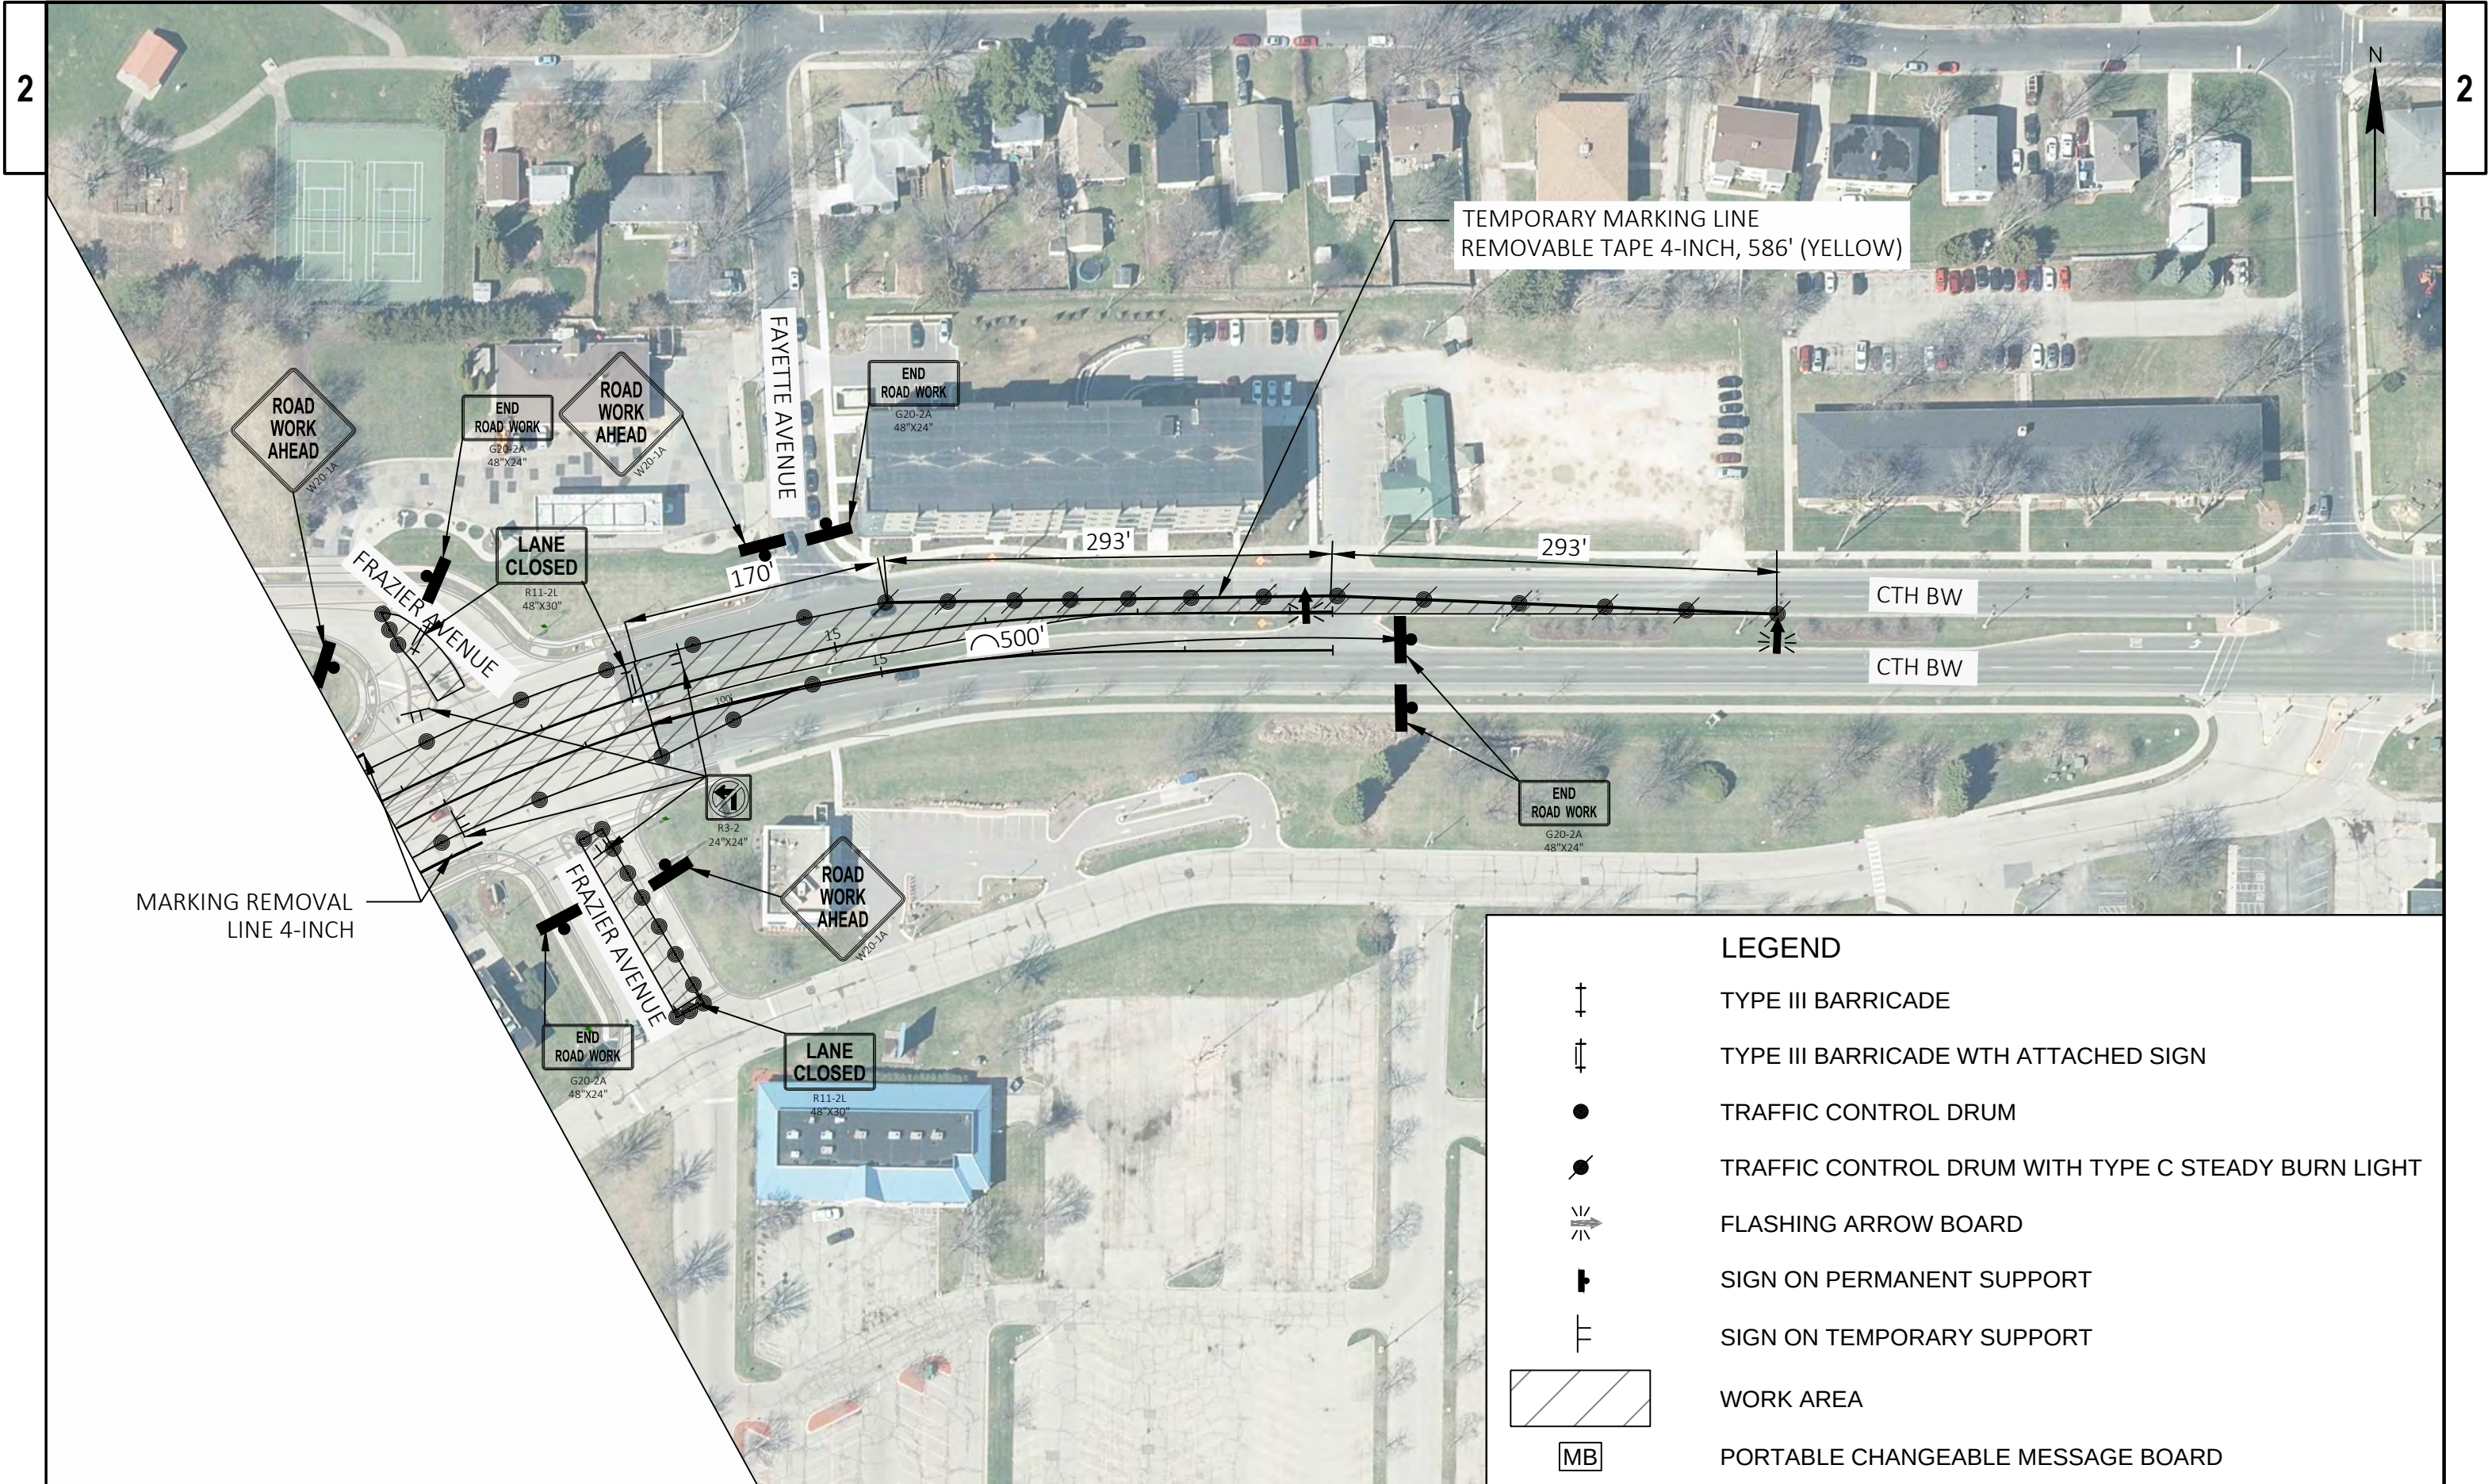

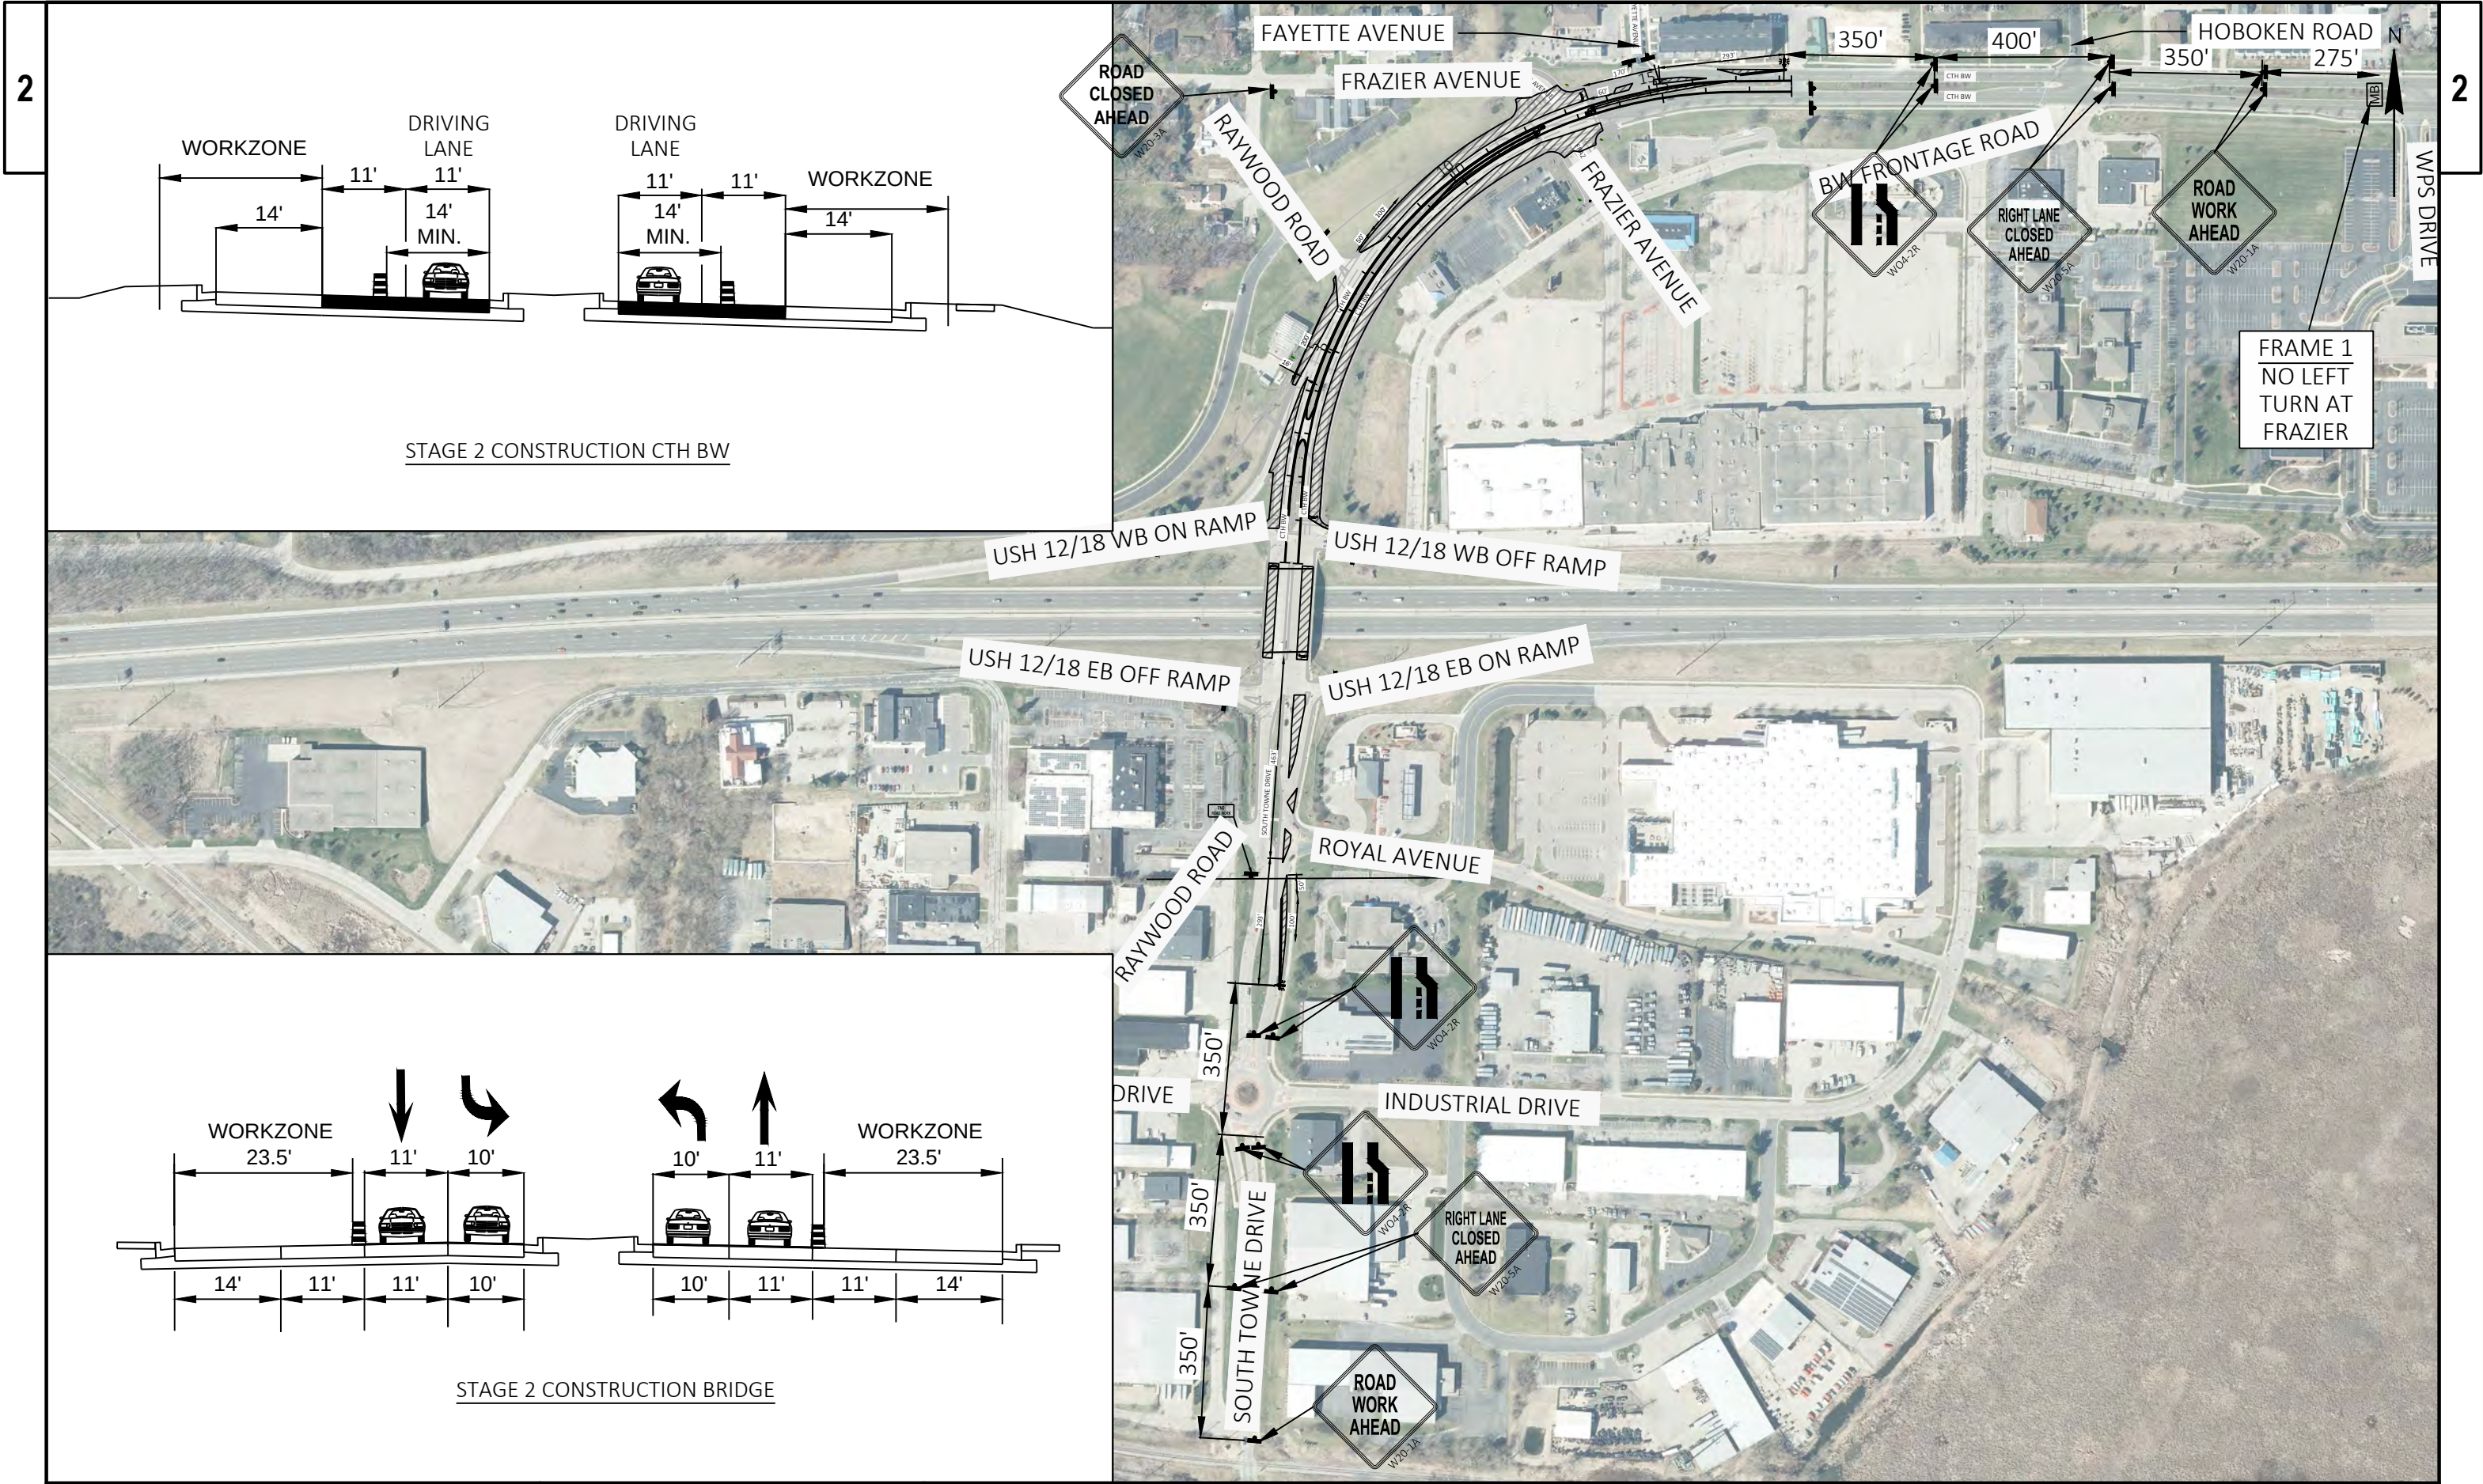

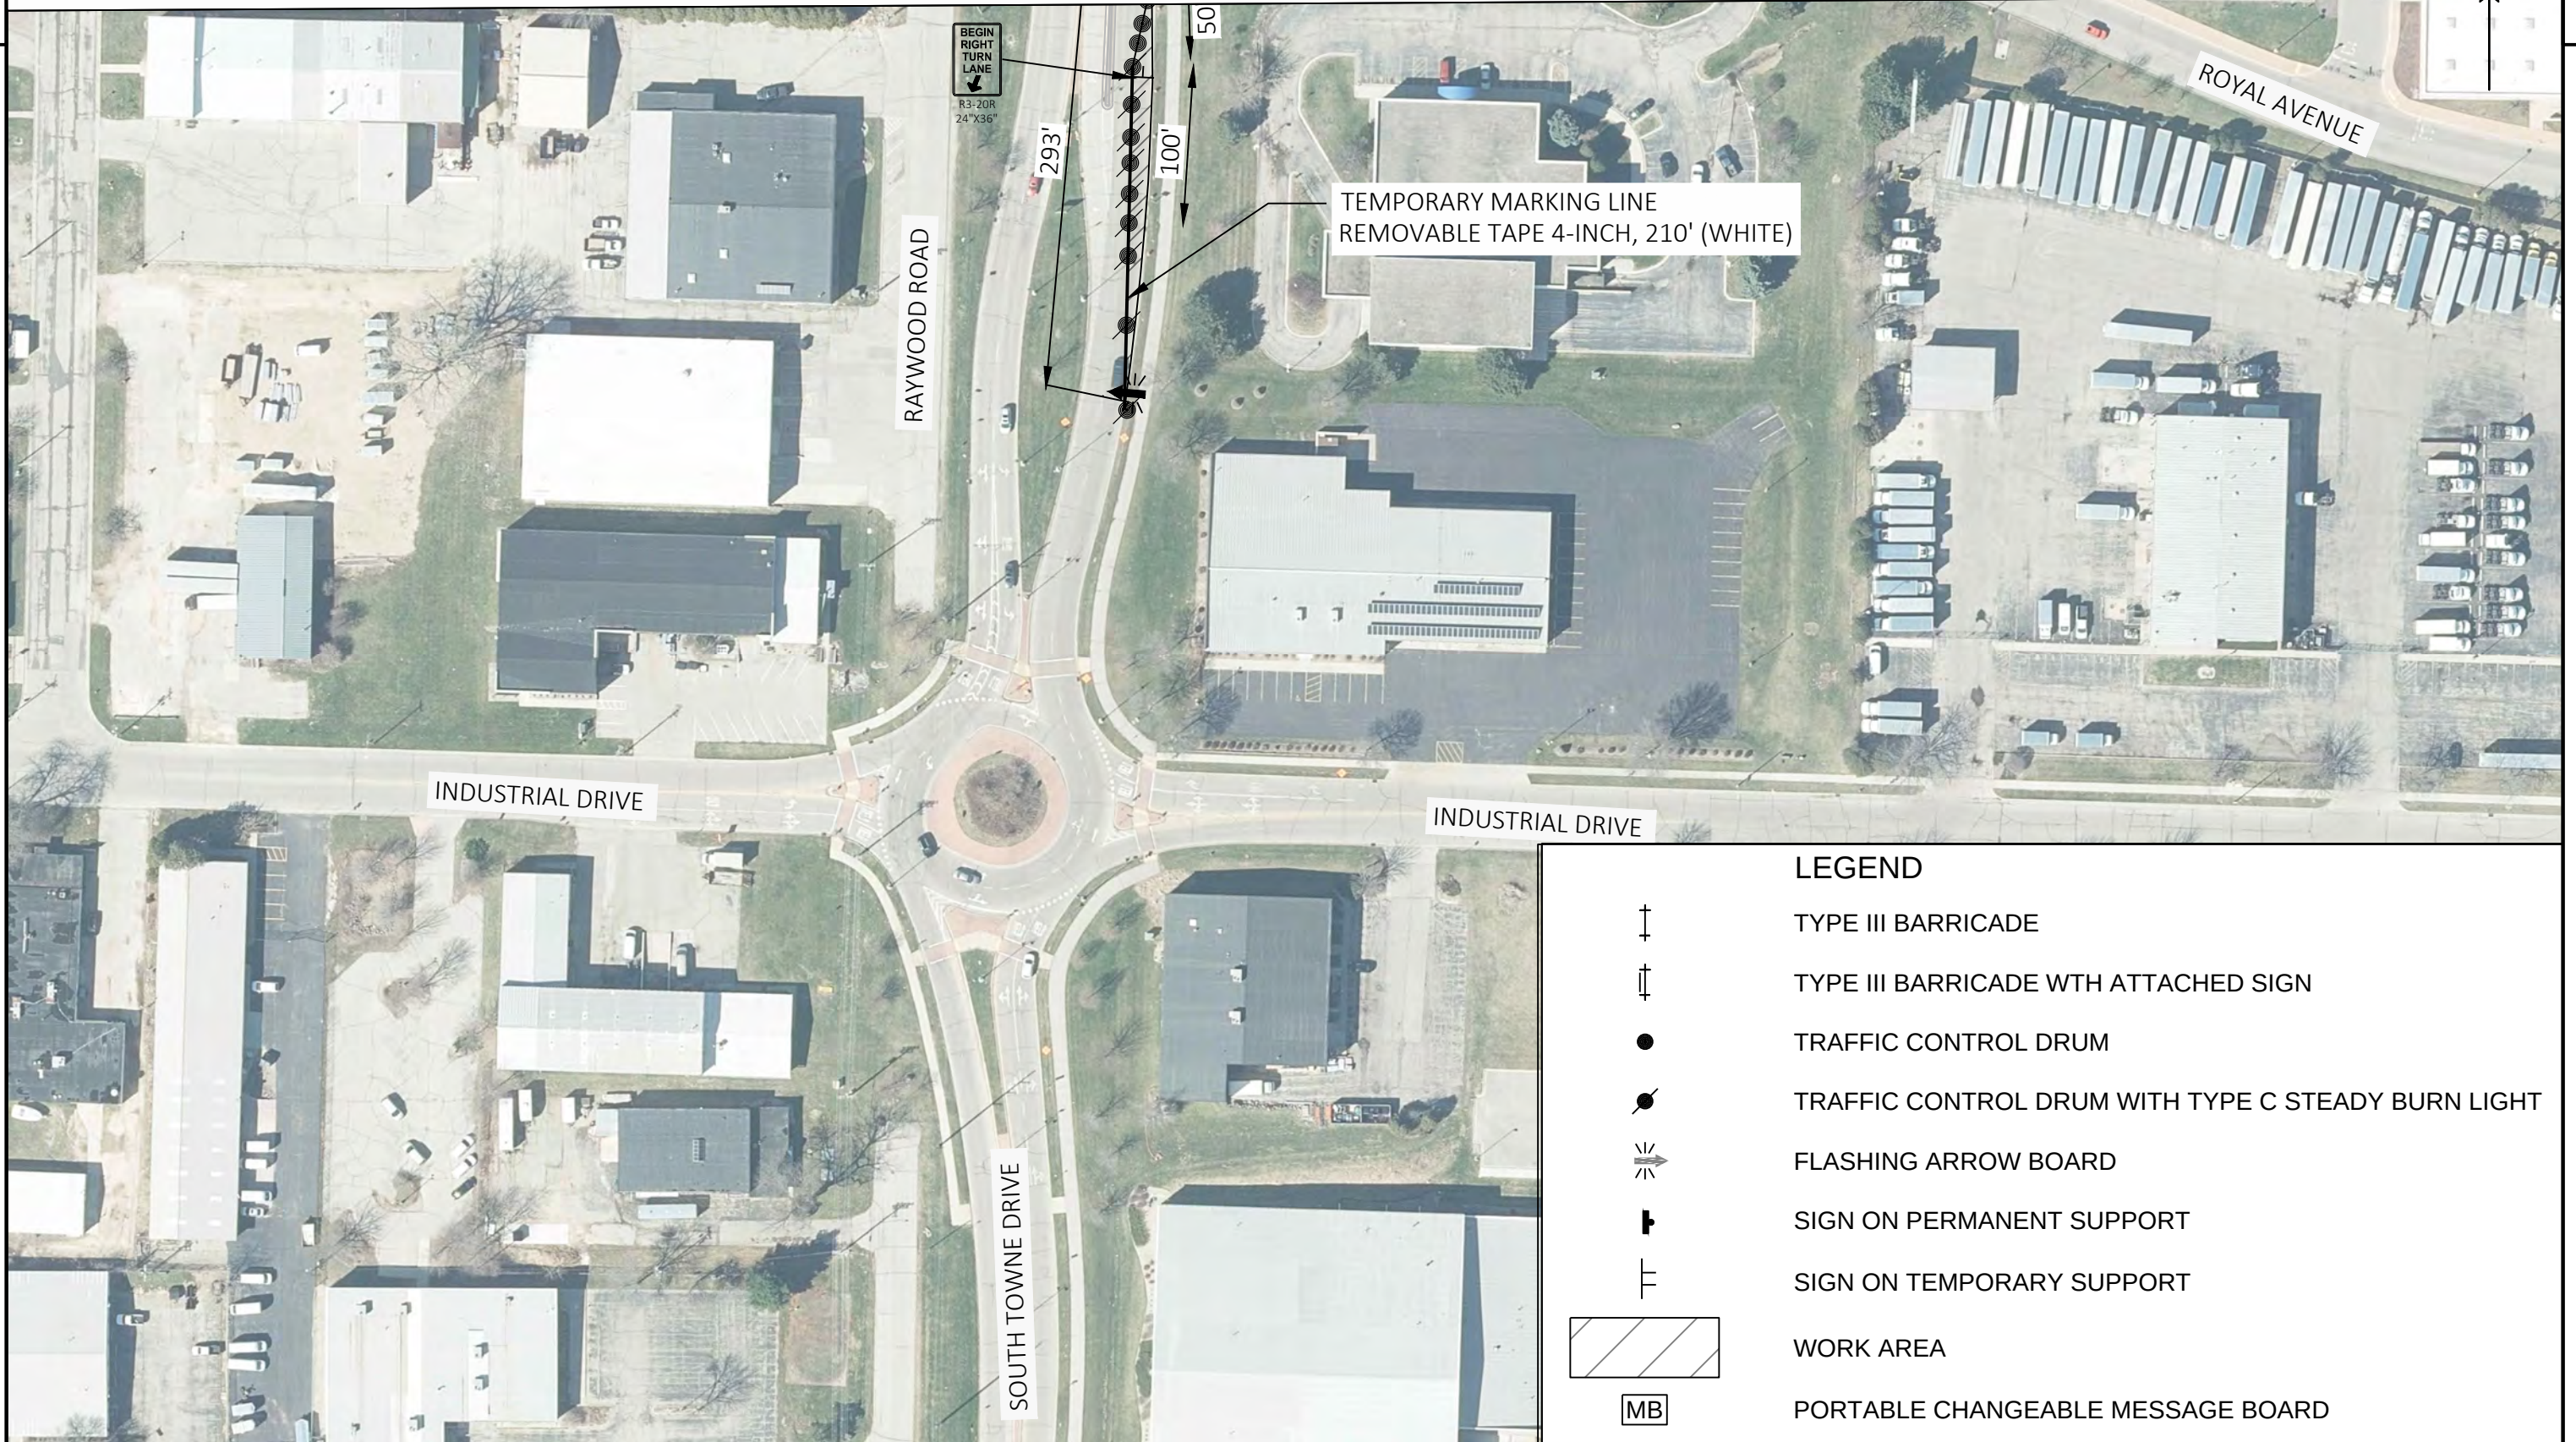

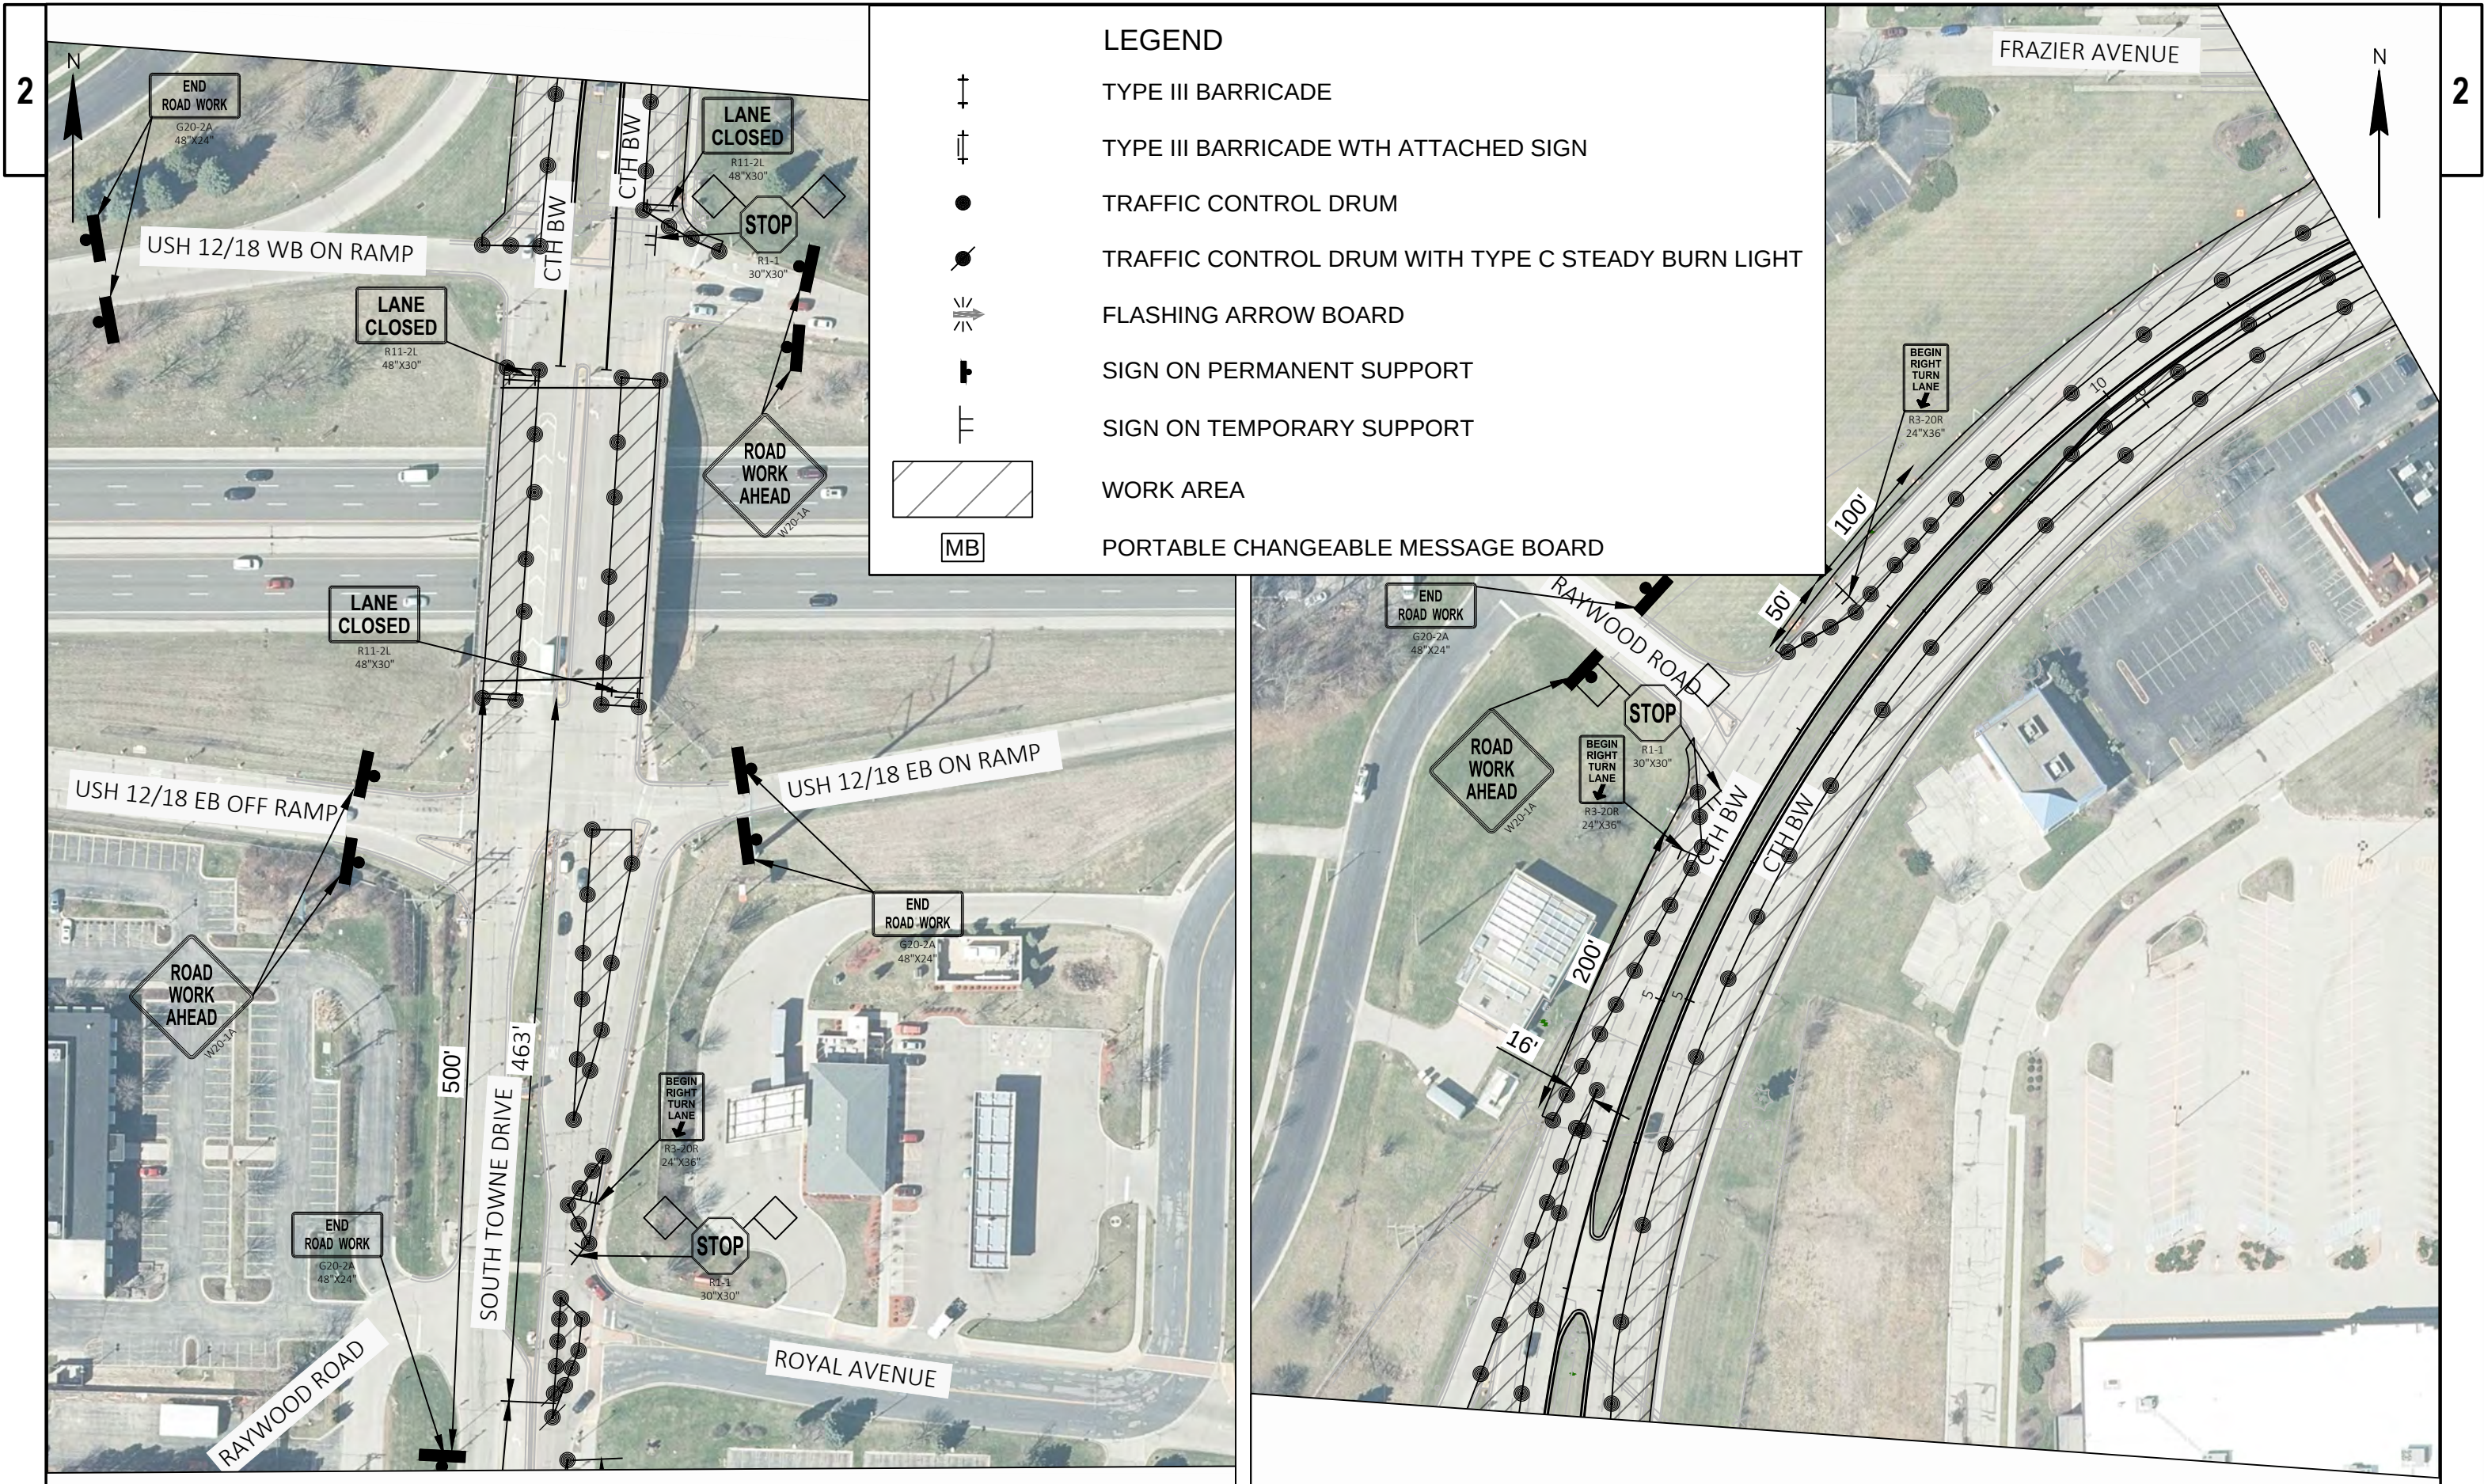

PROJECT NO: 68147-2200

HWY: CTH BW

COUNTY: DANE

TRAFFIC CONTROL STAGE 2A

SHEET

E

FILE NAME : H:\ENGINEER\ACAD-DWG\PROJECT\CTH-BW\BW 2022\SHEETS\PLAN\025102-TCA.DWG
LAYOUT NAME - Stage 1.2


PLOT DATE : 4/13/2022 1:43 PM


PLOT BY : RACH, JEREMY


PLOT NAME :

PLOT SCALE : 1 IN:100 FT

WISDOT/CADD5 SHEET 42

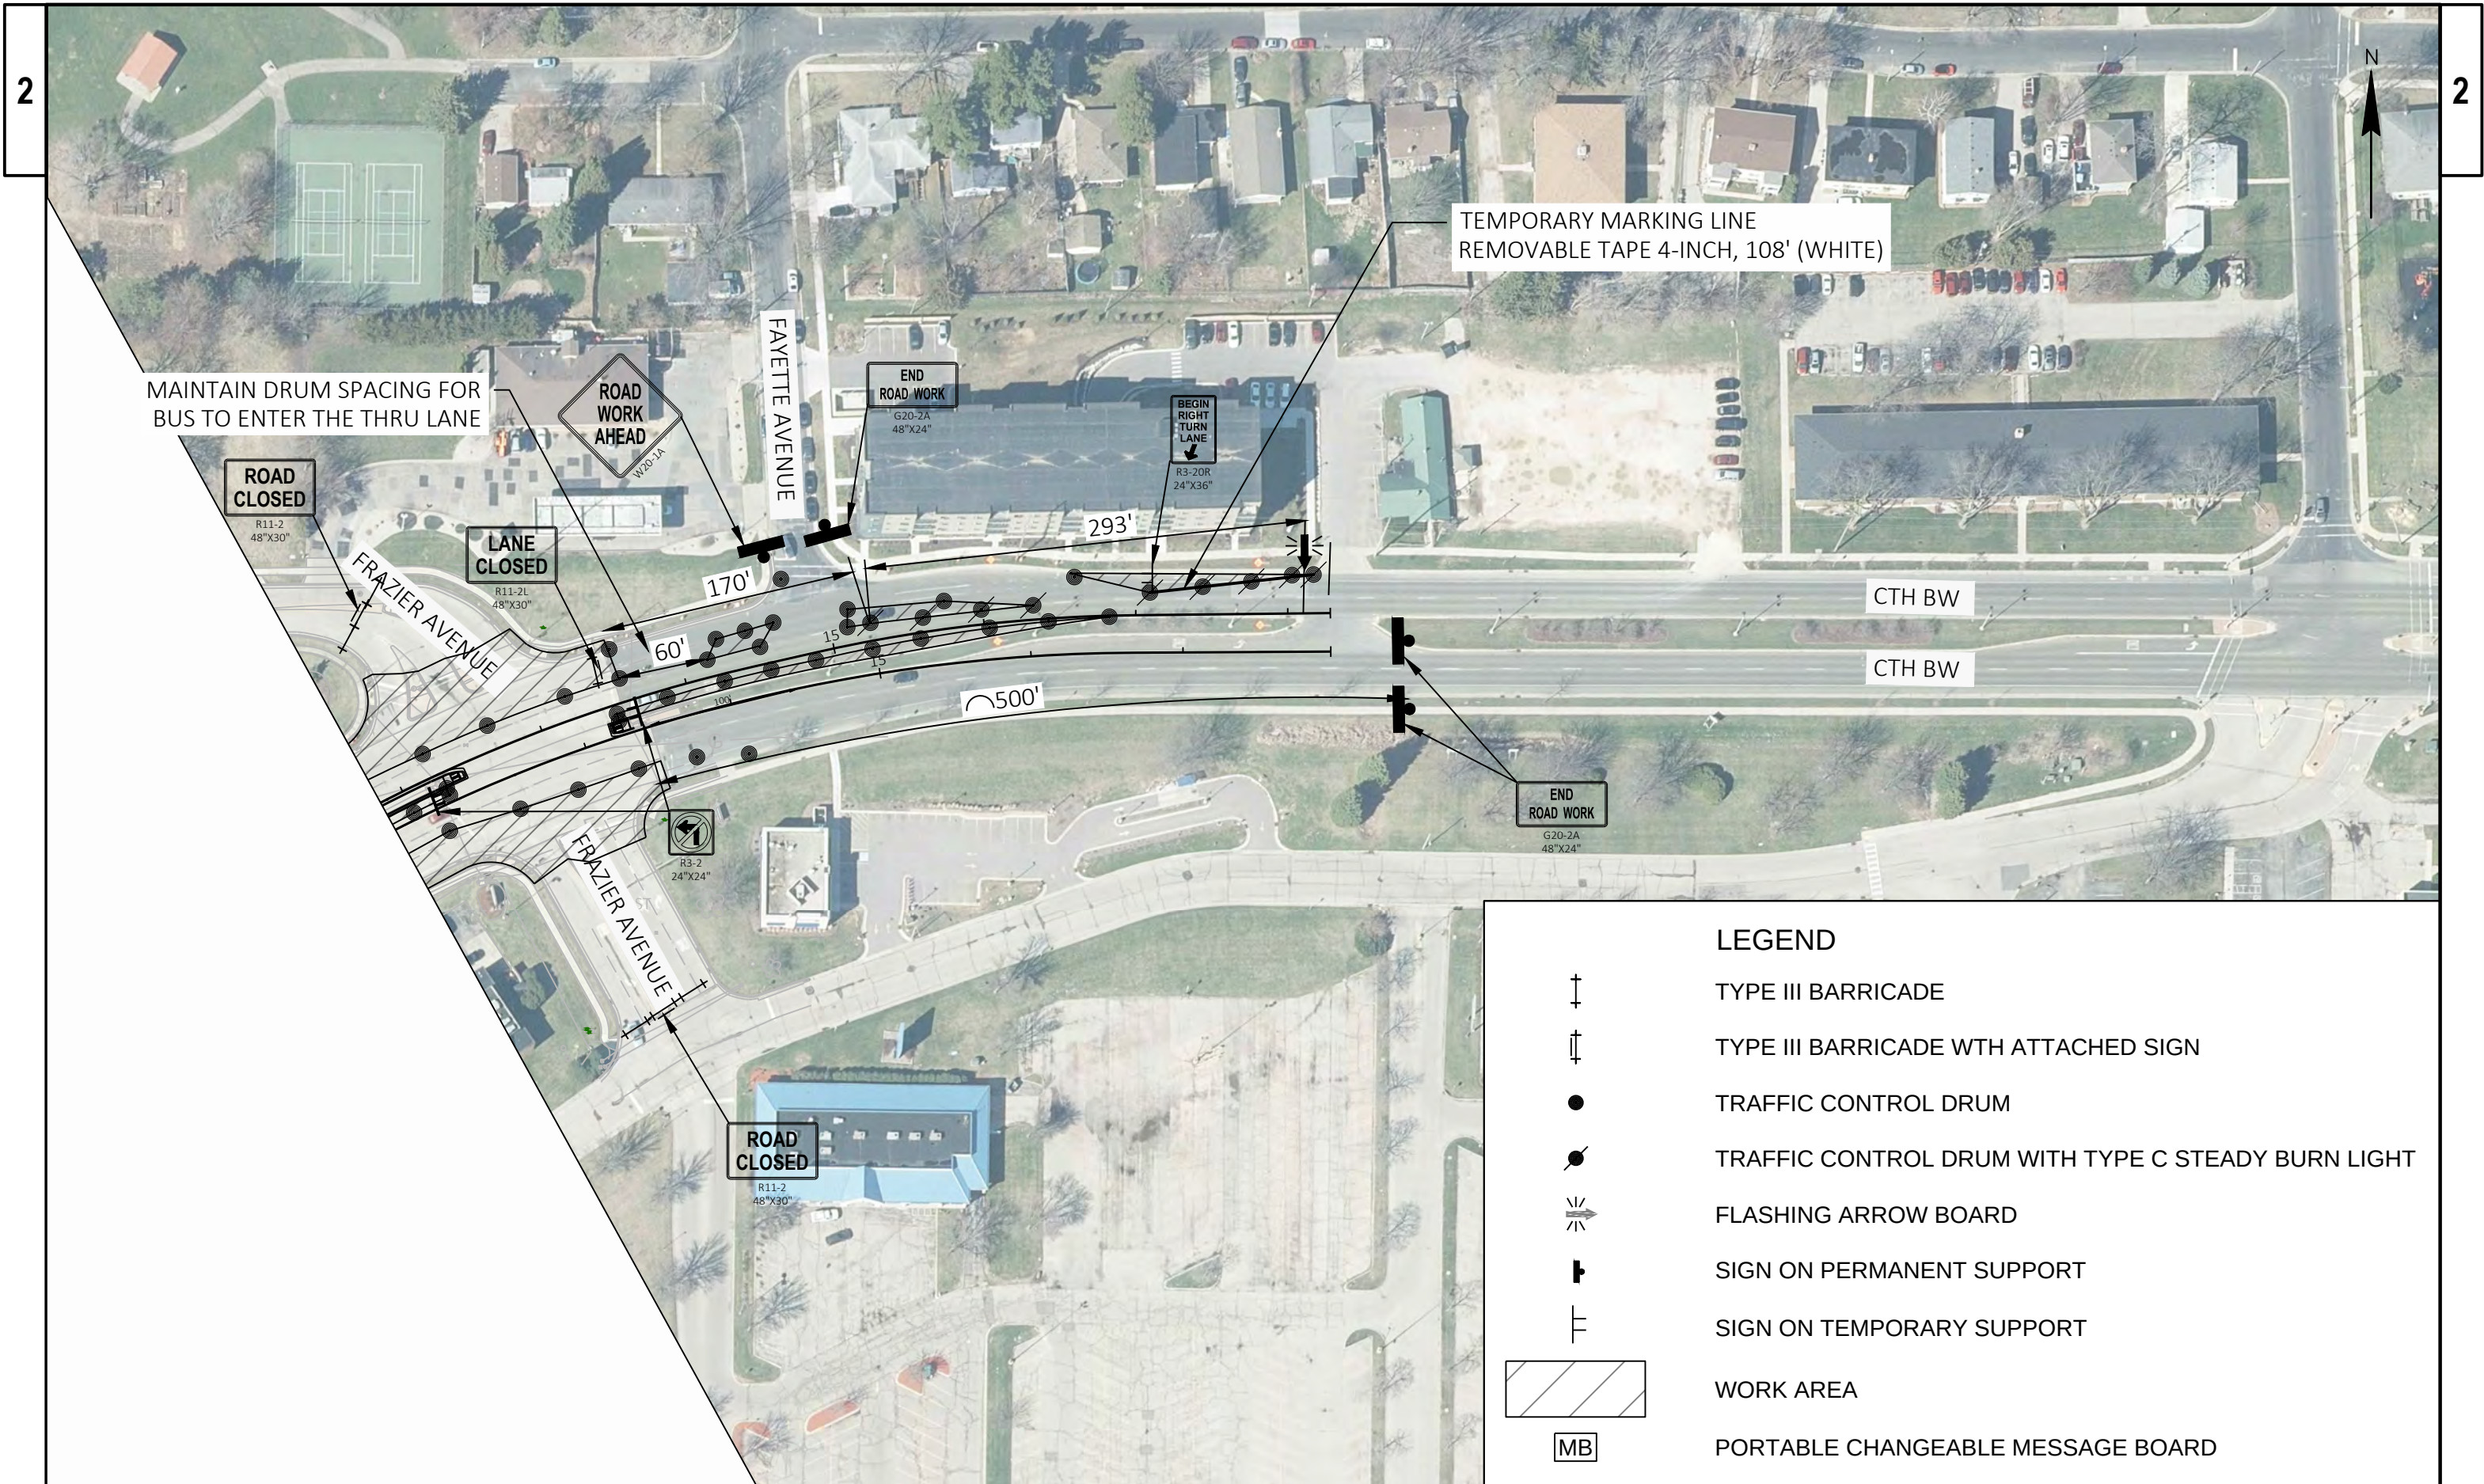

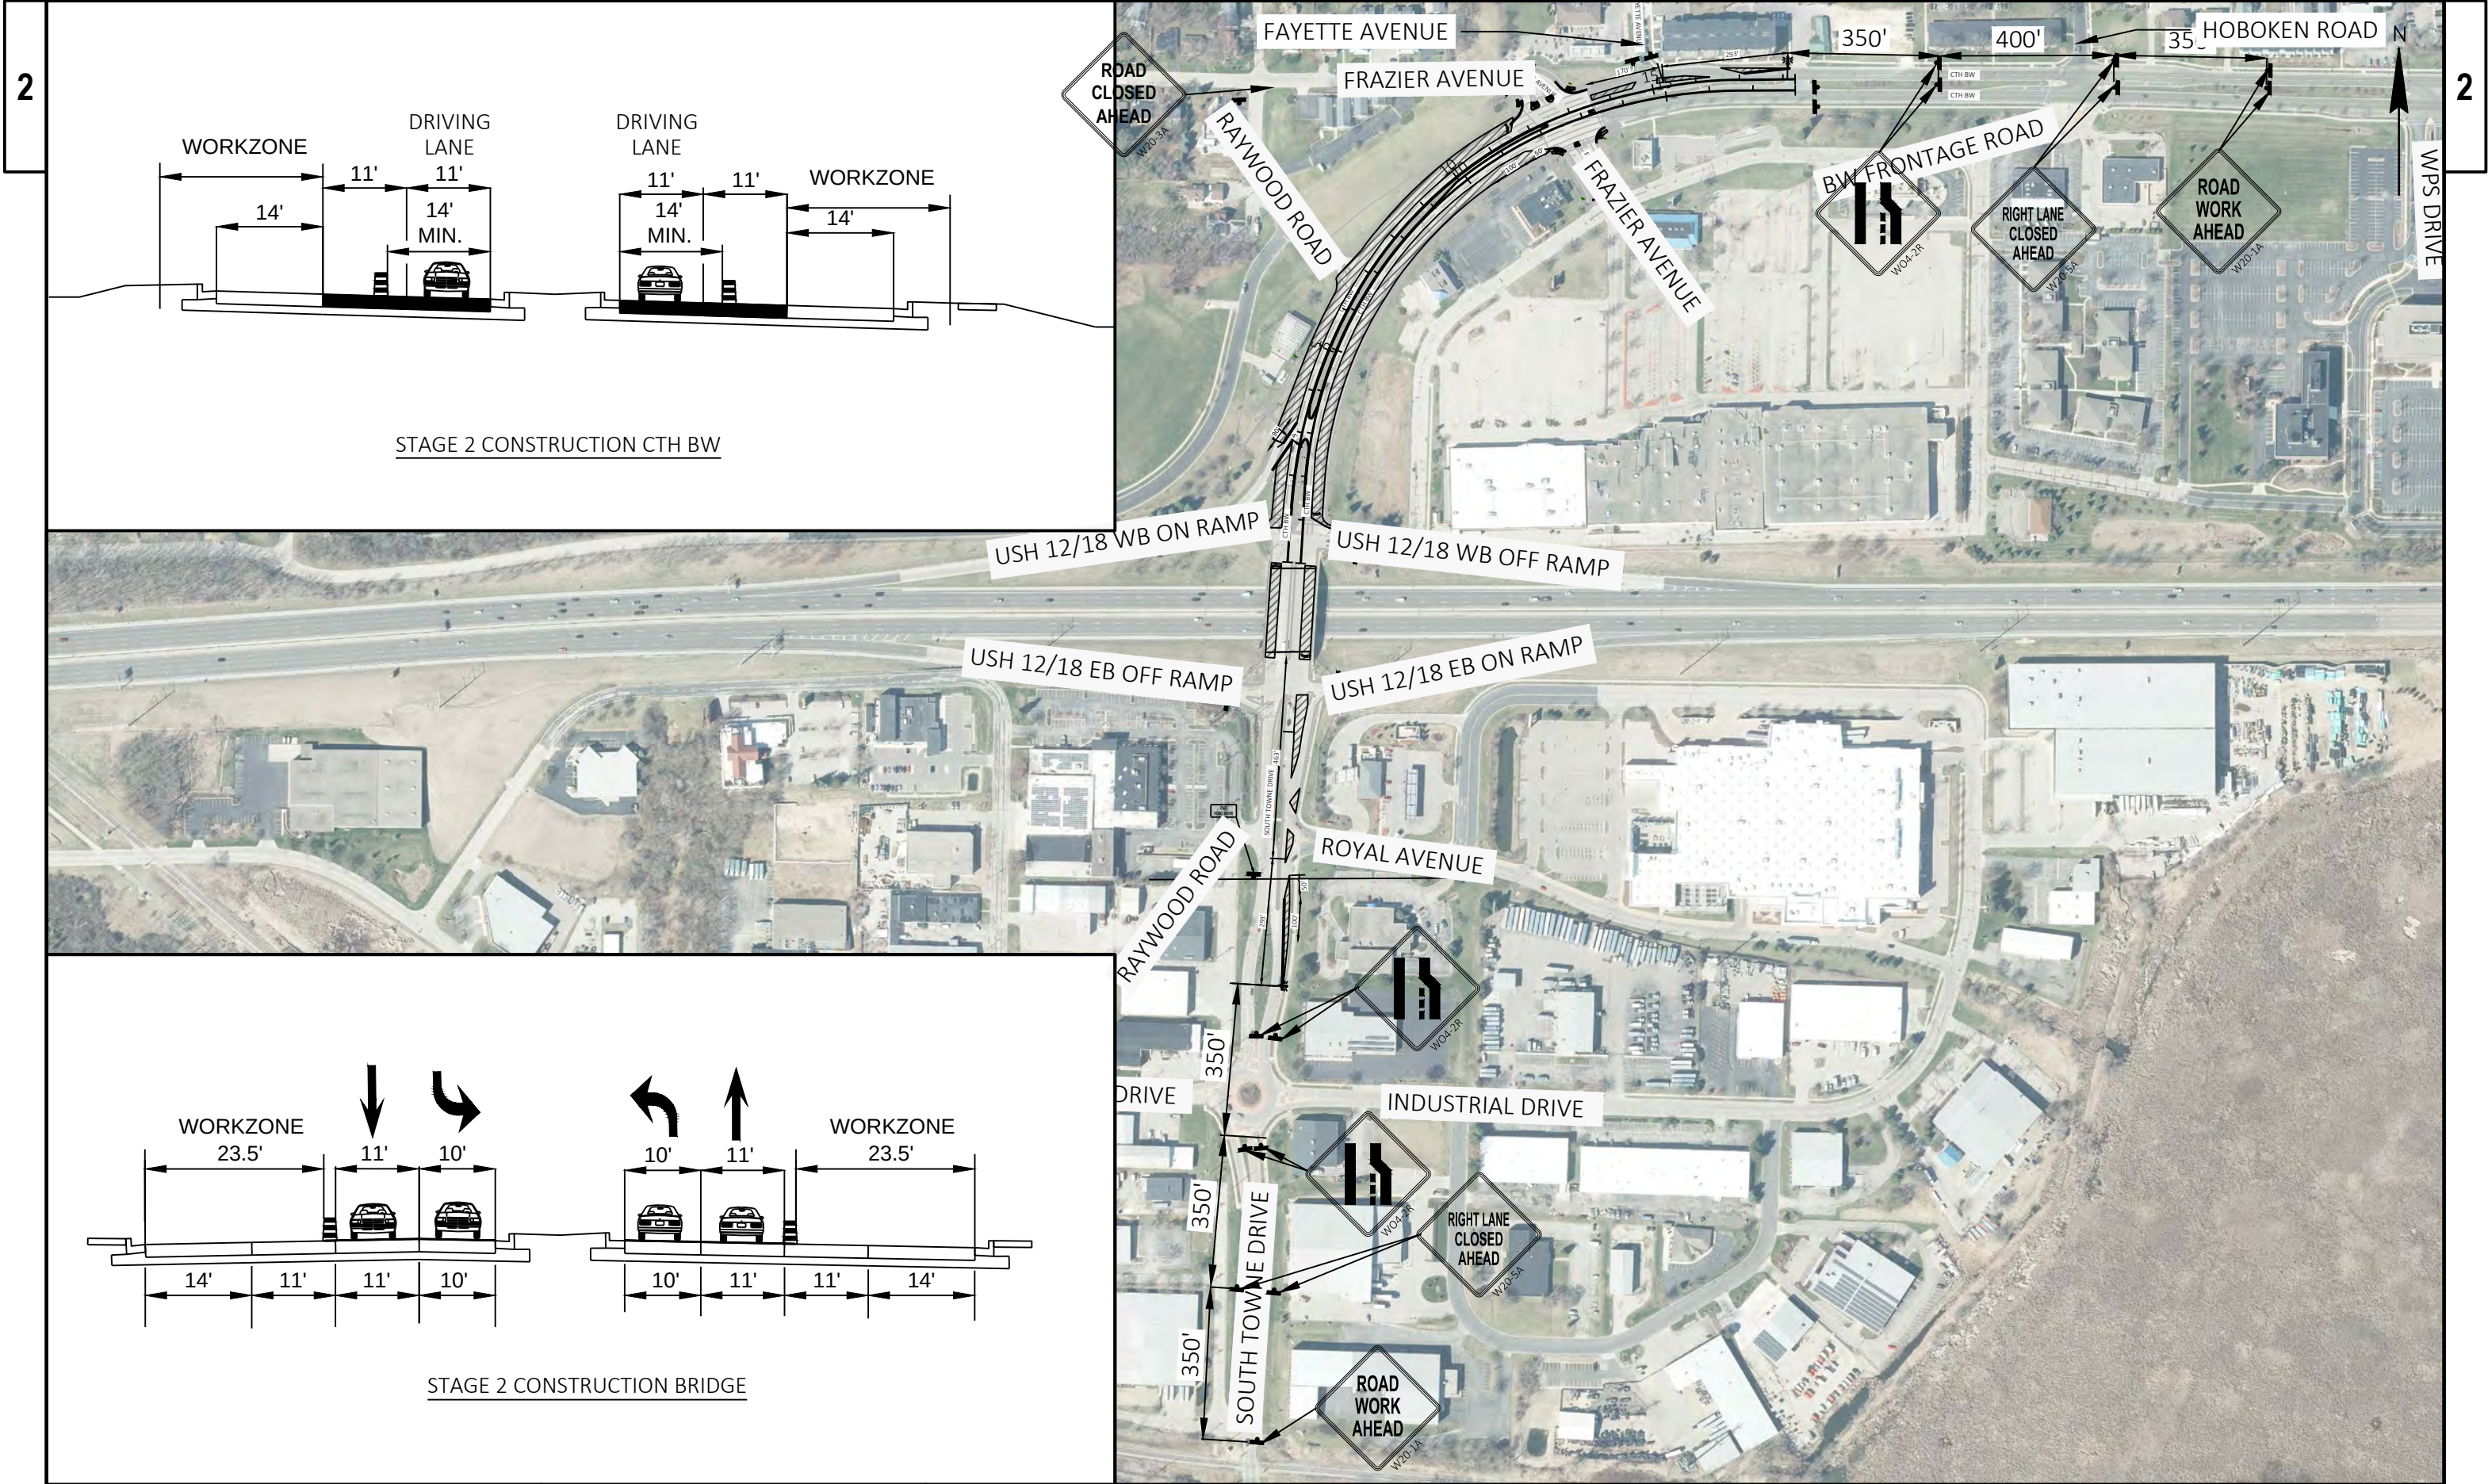

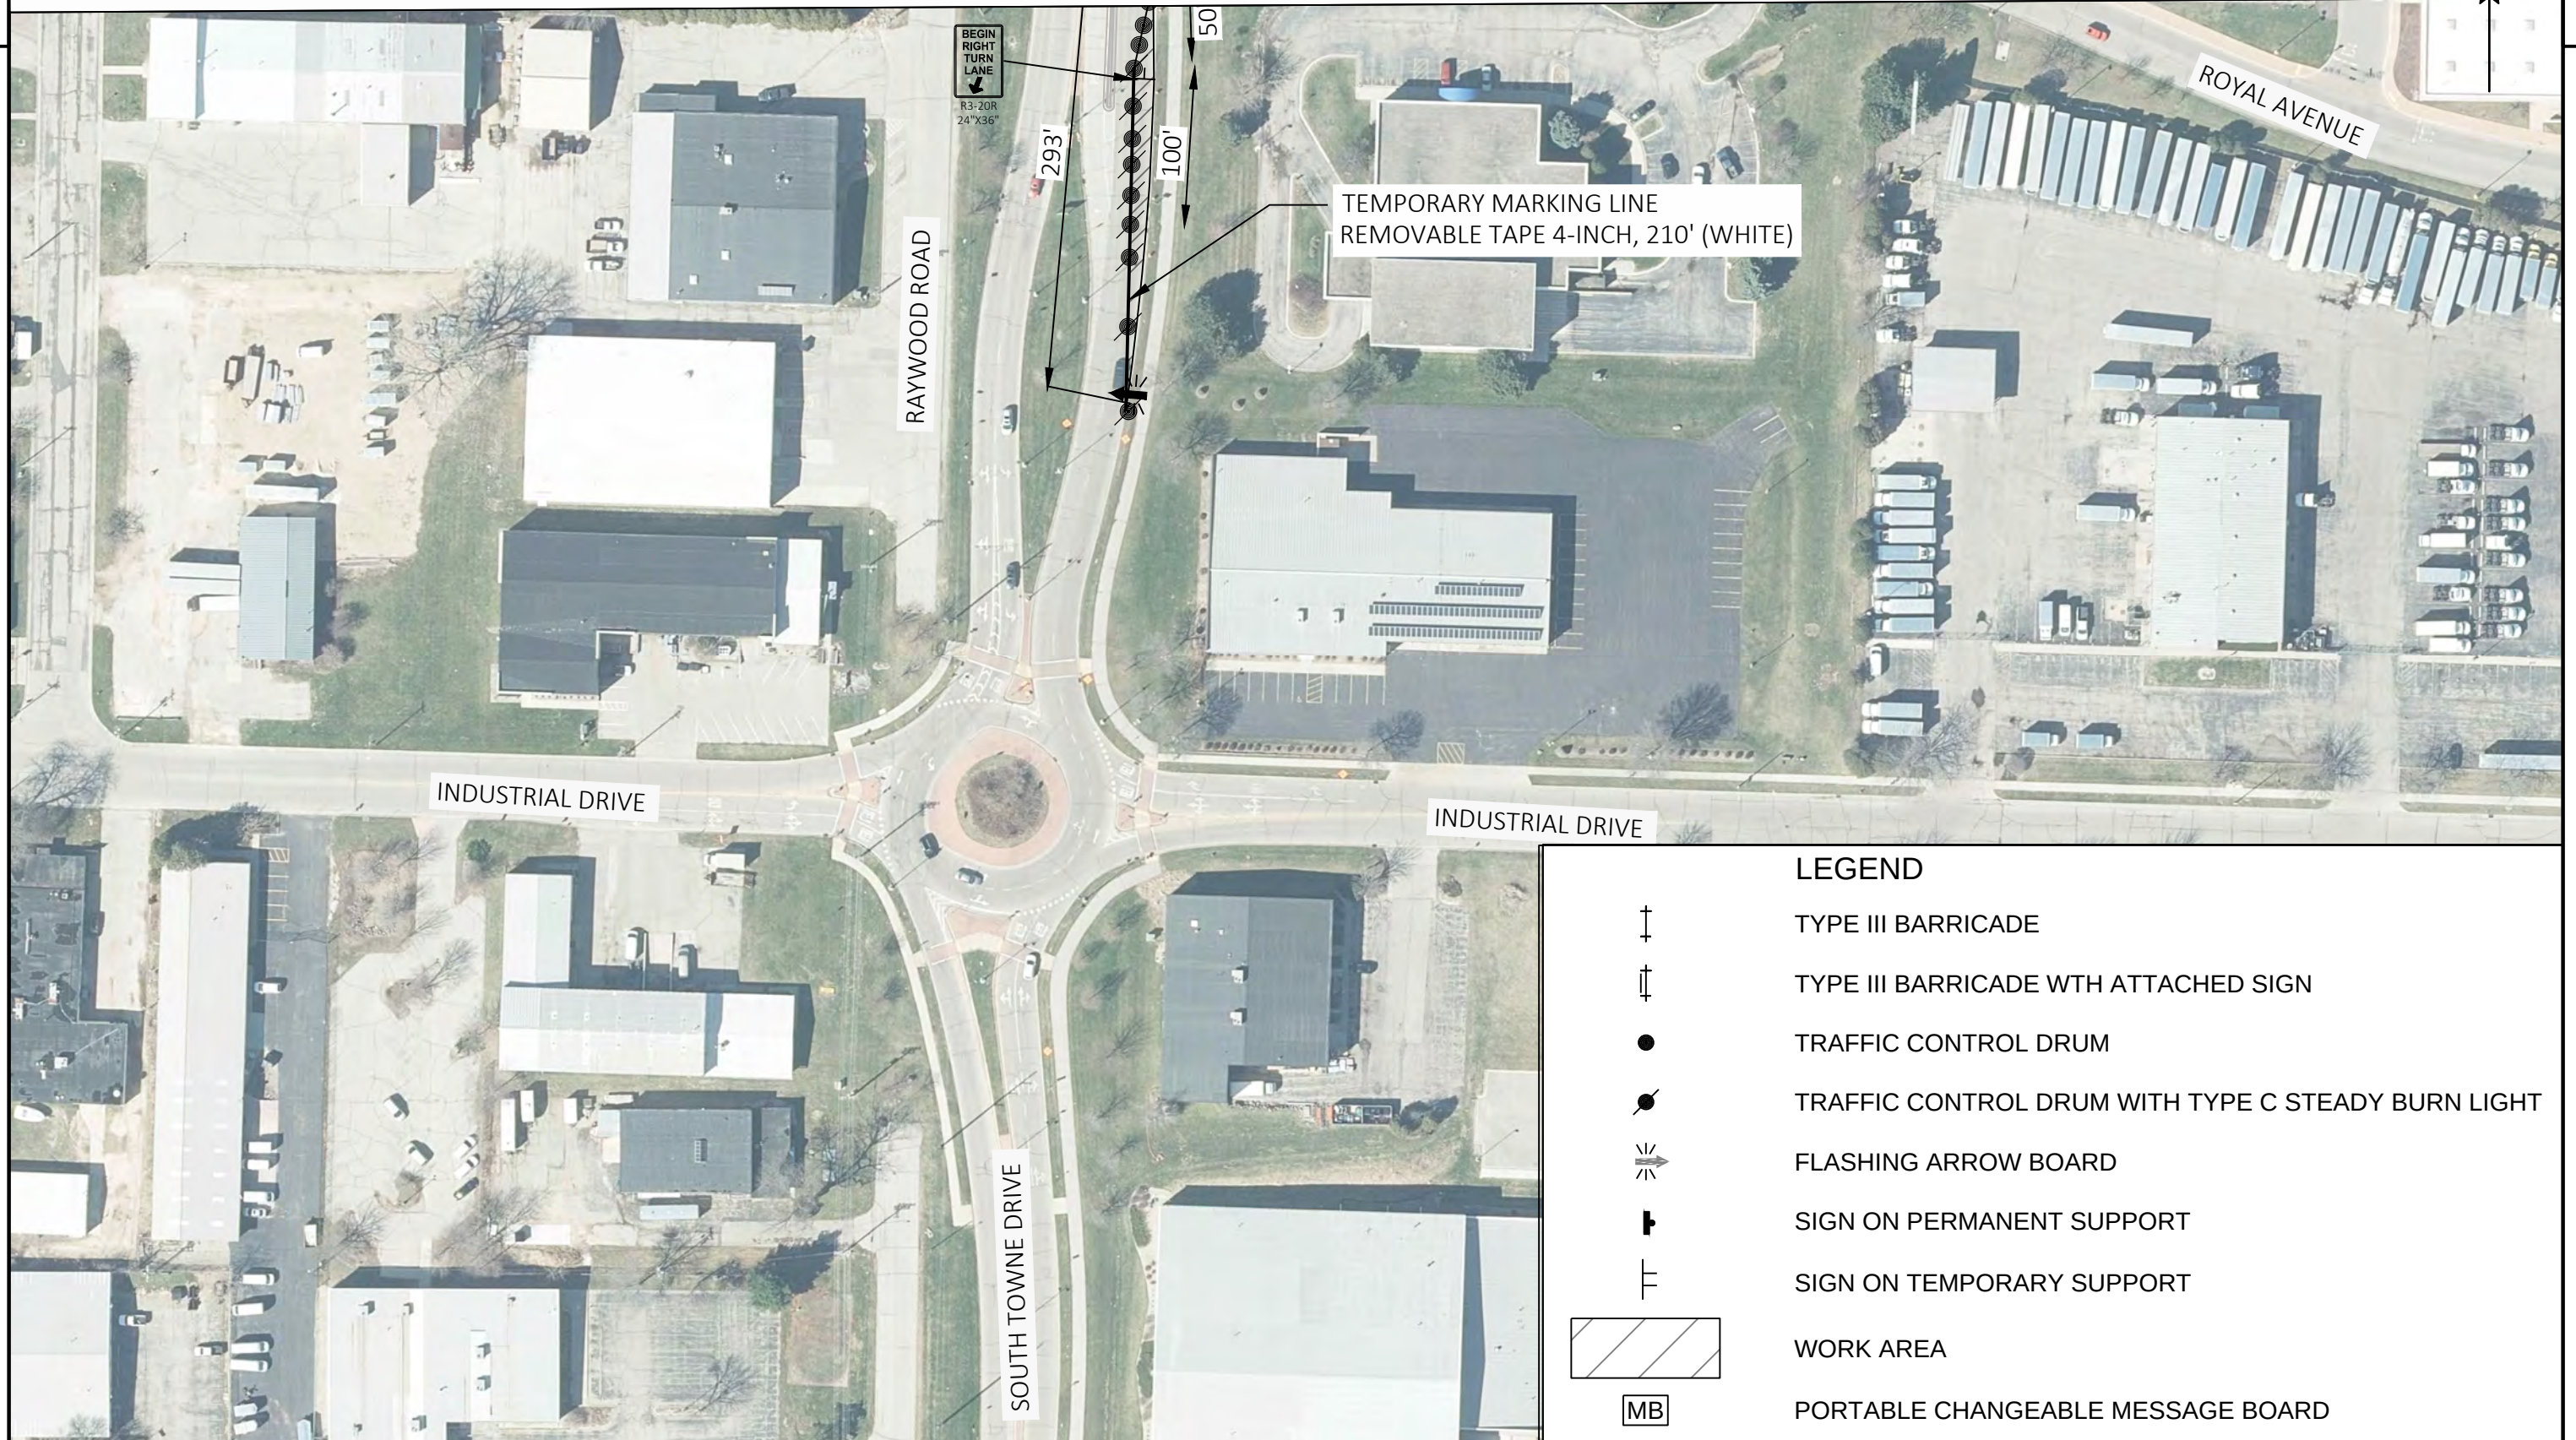

PROJECT NO: 68147-2200

HWY: CTH BW

COUNTY: DANE

TRAFFIC CONTROL STAGE 2B

SHEET

E

