

CTH Y(5)

4/20/2020

Plot Date: 02/23/2016

File Name: h:\eng\p\acad-dwg\project\cth-y\cth y 2020\1-page-y(05).dwg

DANE COUNTY
DEPARTMENT OF PUBLIC WORKS, HIGHWAY AND TRANSPORTATION
CTH Y
(USH 12 - CTH KP)
TOWN OF ROXBURY (SEC. 16,17,20,21)


DANE COUNTY

COUNTY PROJECT NUMBER

67382-2000

PROJECT LOCATION

TOWN OF ROXBURY
T.9.N. - R.7.E.

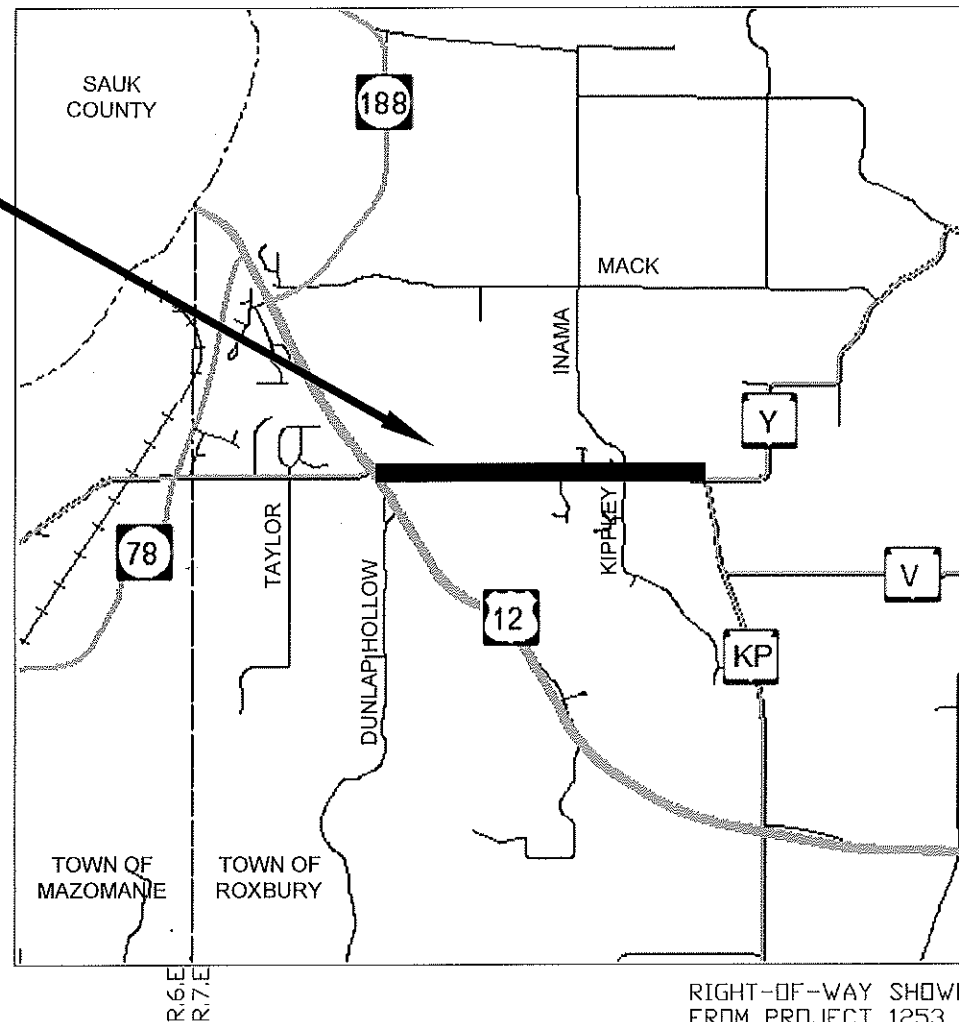

RIGHT-OF-WAY SHOWN ON THIS PLAN WAS ESTABLISHED
FROM PROJECT 1253 AND 1254 (1961).

ELEVATIONS SHOWN ON THIS PLAN ARE REFERENCED TO
THE DANE COUNTY COORDINATE SYSTEM.

COORDINATES ON THIS PLAN ARE REFERENCED TO THE DANE
COUNTY COORDINATE SYSTEM.

DANE COUNTY
HIGHWAY DEPARTMENT




Date: 03/26/2020
Surveyor: DANE CO.
Designer: DANE CO.

RECOMMENDED FOR APPROVAL:
Deputy Highway Commissioner
Date:

APPROVED BY:
County Highway Commissioner
Date:

REVISION DATE:

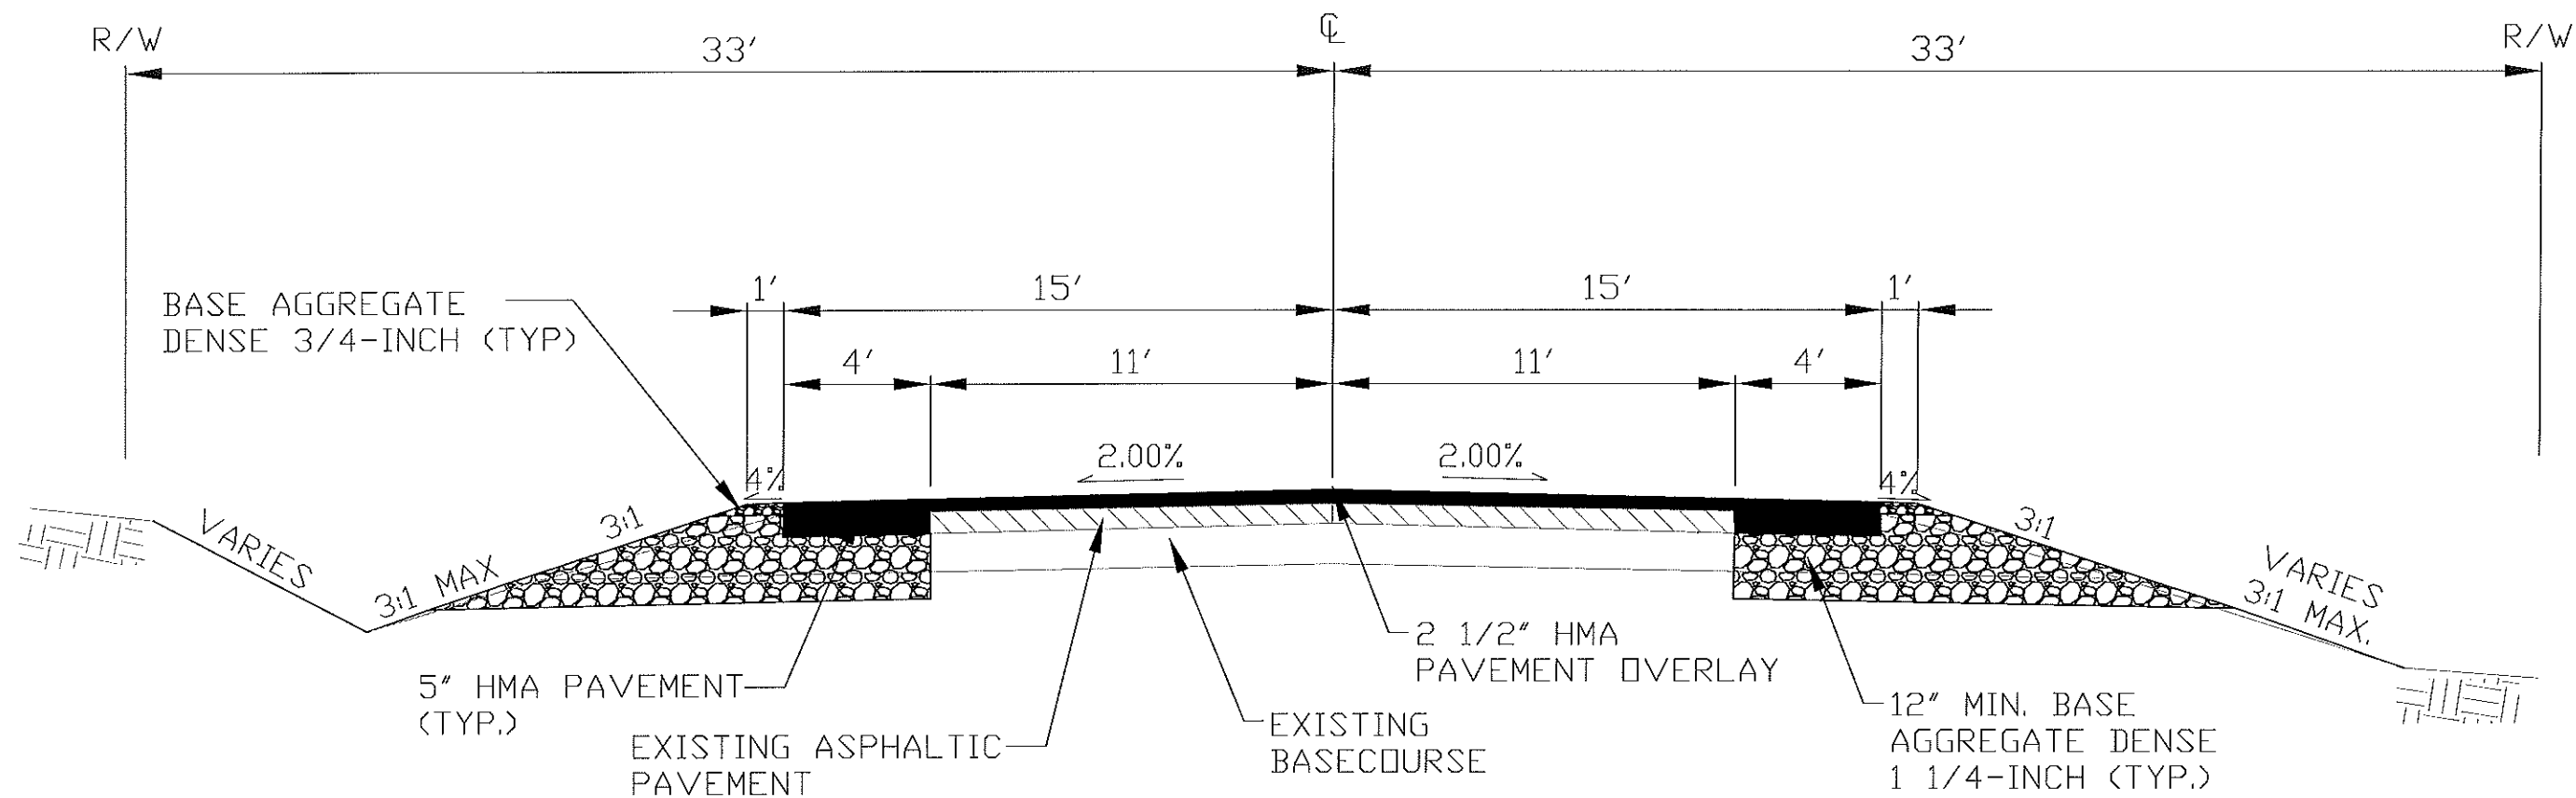


PROPOSED TYPICAL SECTION

STA. 70+25 - 129+44

STA. 138+48 - 160+35

NOT TO SCALE

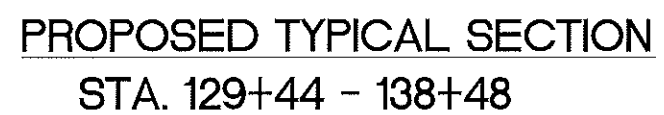

E



STA. 125+24.84
1-15'1"x5'8"x45'
ALUMINUM BOX CULVERT REQD.
2 HEADWALLS W/ CUTOFF WALL REQD.
4-45° WINGWALLS REQD.
SKEW 4° RHF

STA. 125+24.84
REMOVE EXISTING
12'0"x5'10" CONCRETE DECK
GIRDER BRIDGE

WETLAND DELINEATION
LIMITS (TYP) —

~~25' CONSTRUCTION PERMIT~~

LIMITS OF
DISTURBANCE
(TYP)

25' CONSTRUCTION
PERMIT


CTH



—WETLAND DELINEATION
LIMITS (TYP)



REBECCA J. MAIER-FREY
MARK S. MAIER
MONTE T. MAIER
5588 RIVEREDGE RD.
WAUNAKEE WI 53597

MGS GUARDRAIL REQD.(TYP)
SEE MGS LONG SPAN DETAIL
3 EAT'S - 1 TYPE 2 REQD.

E

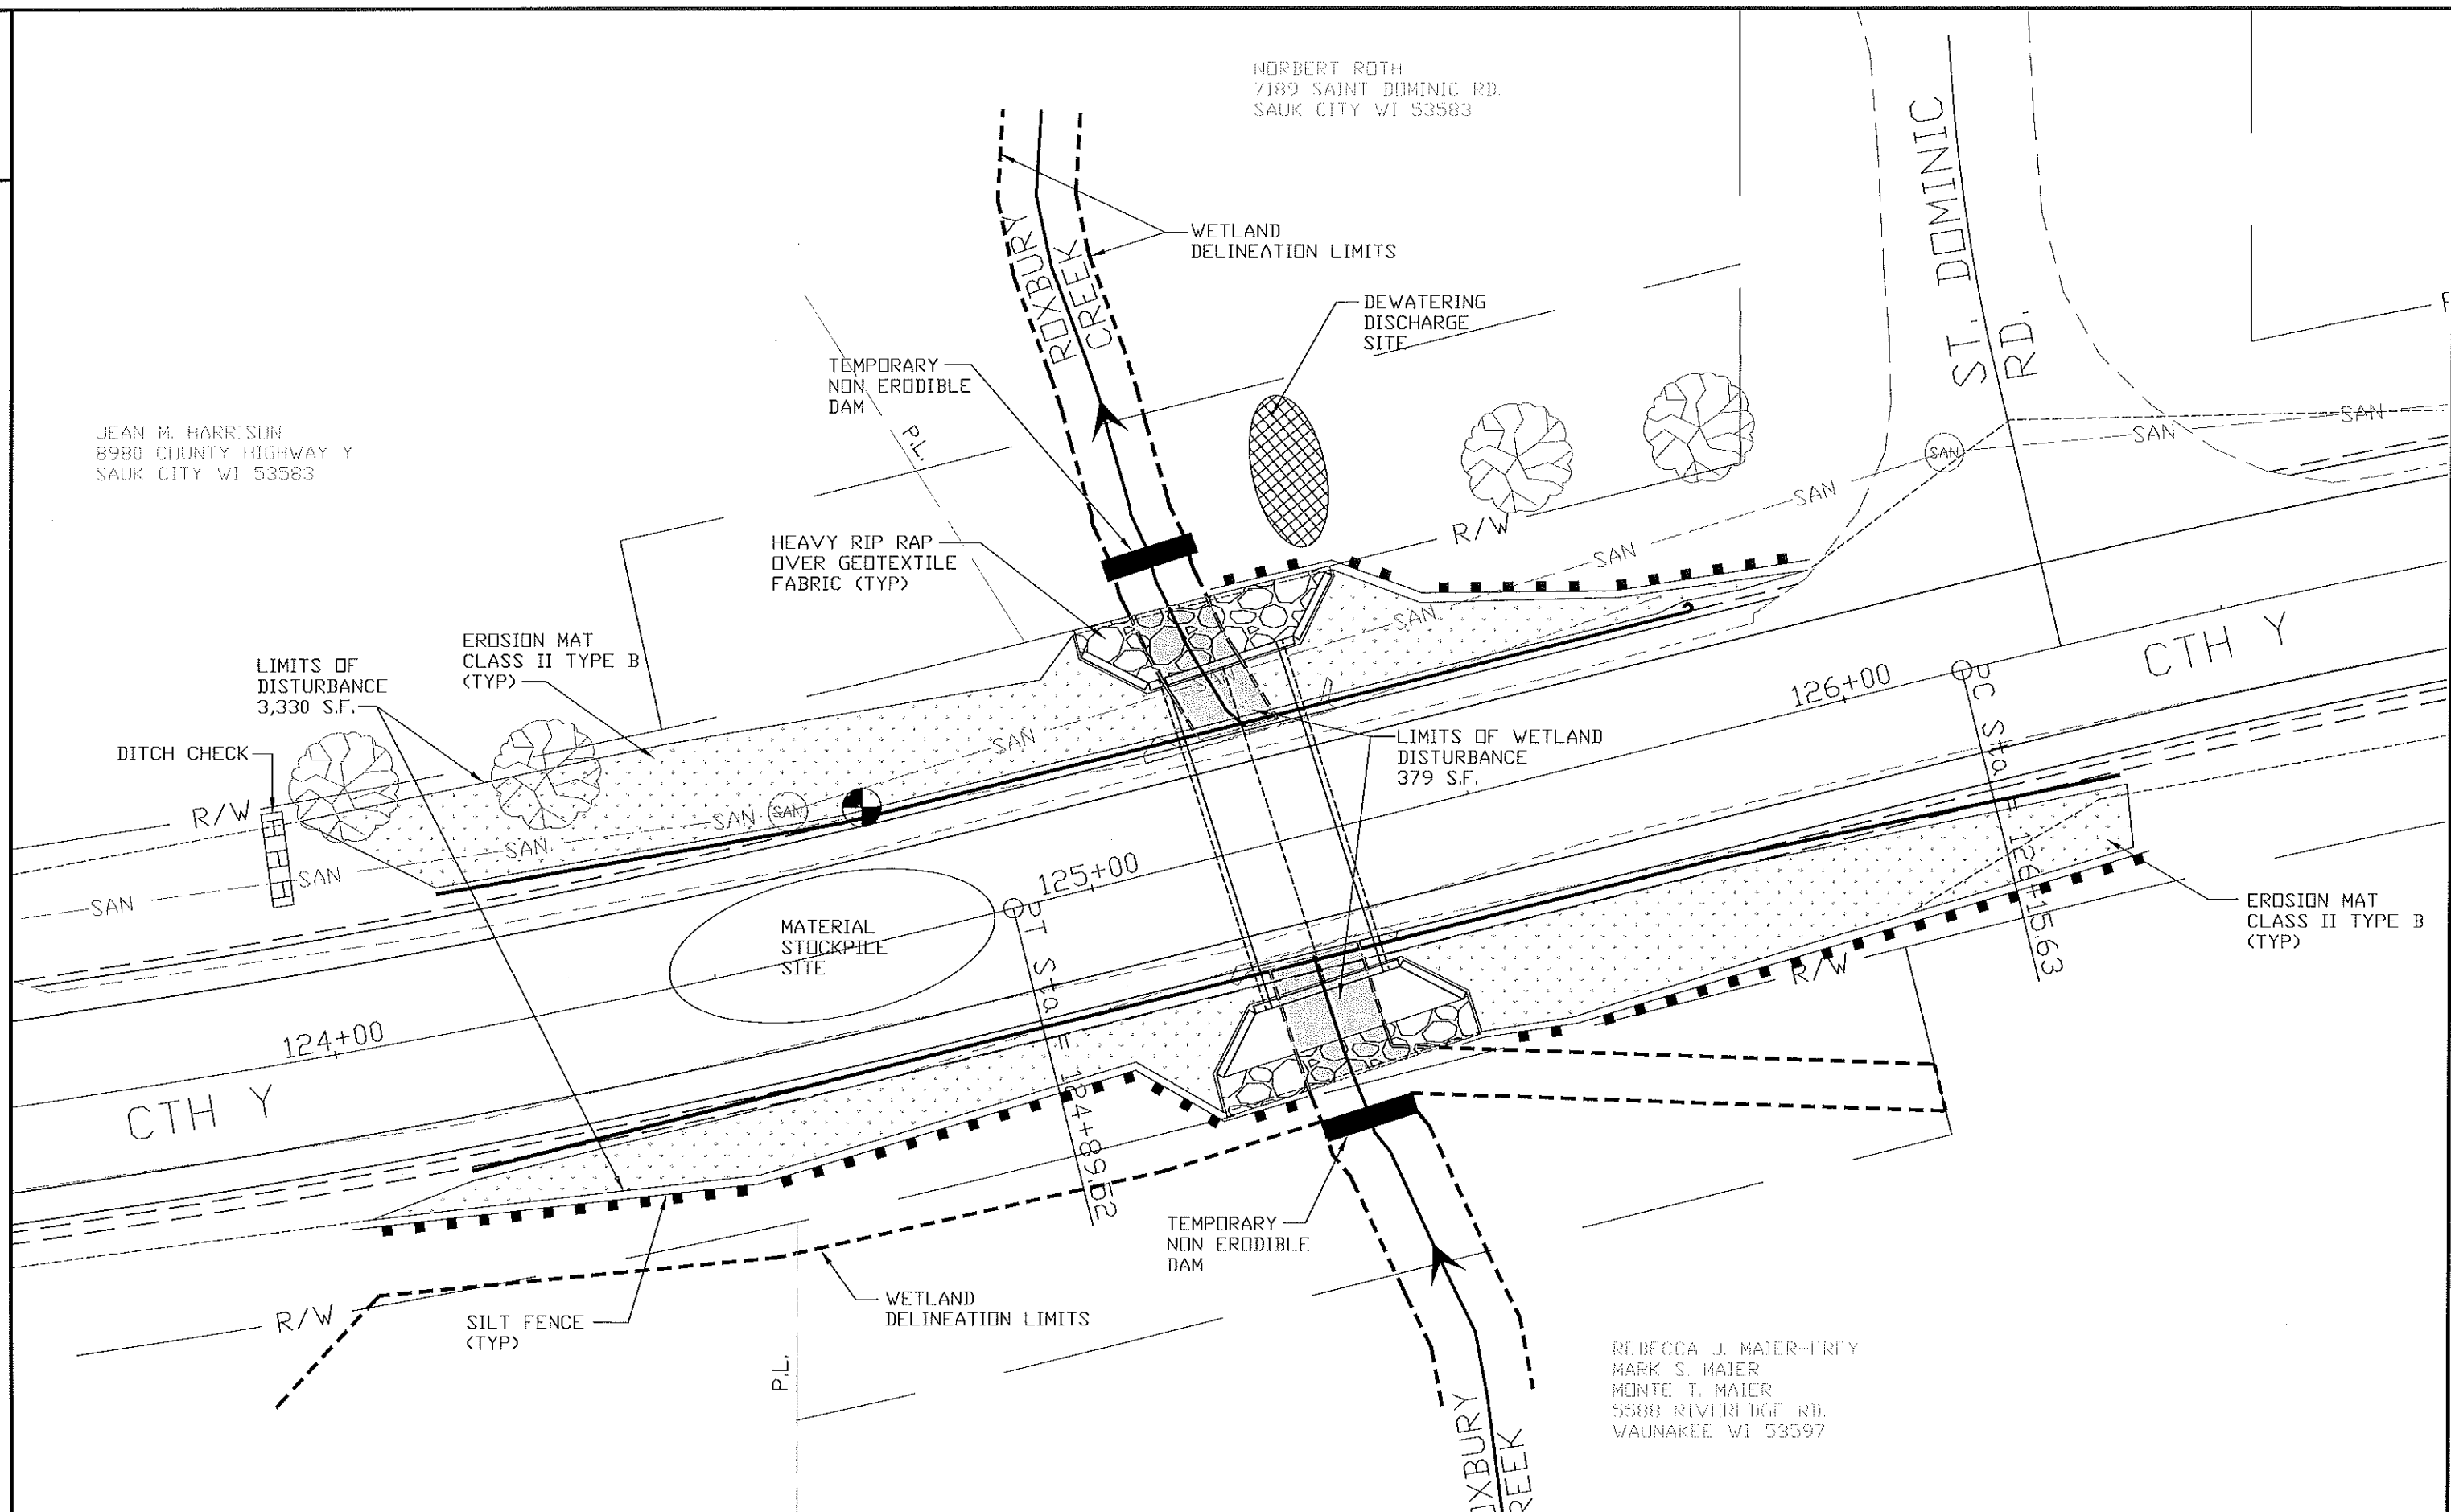


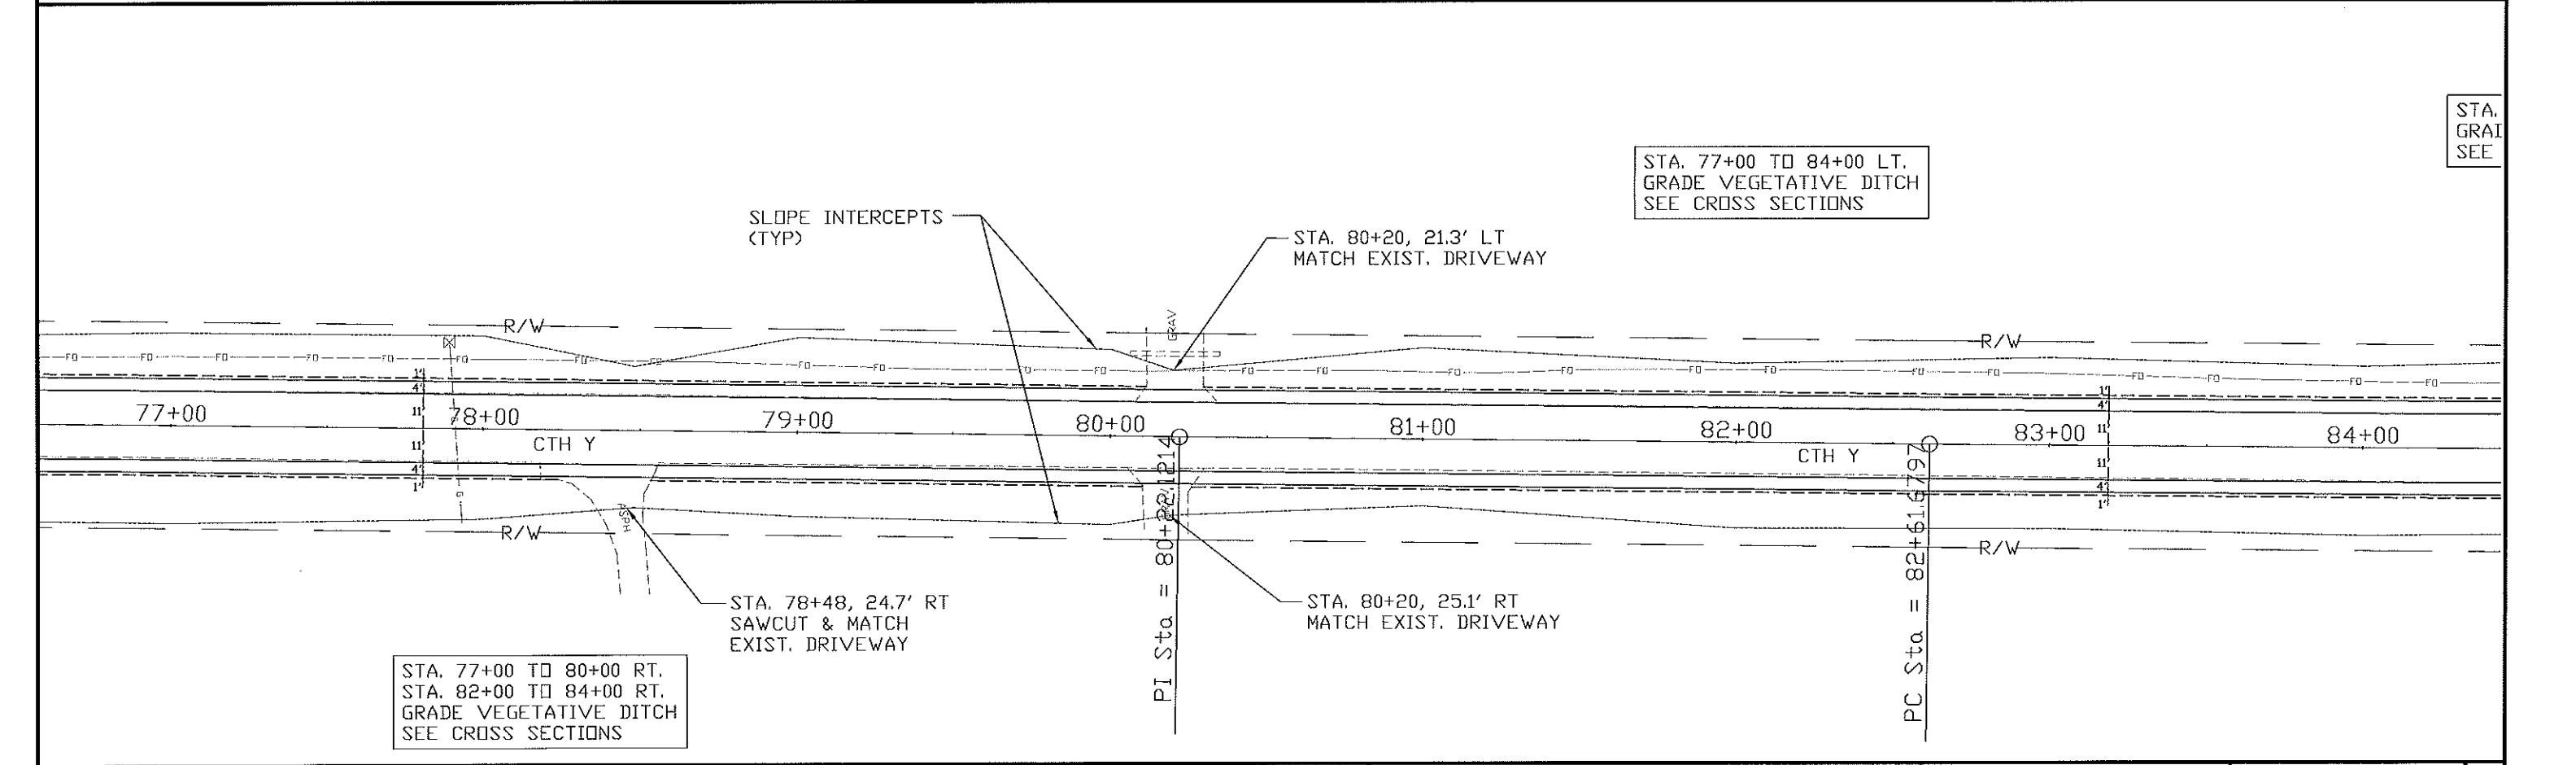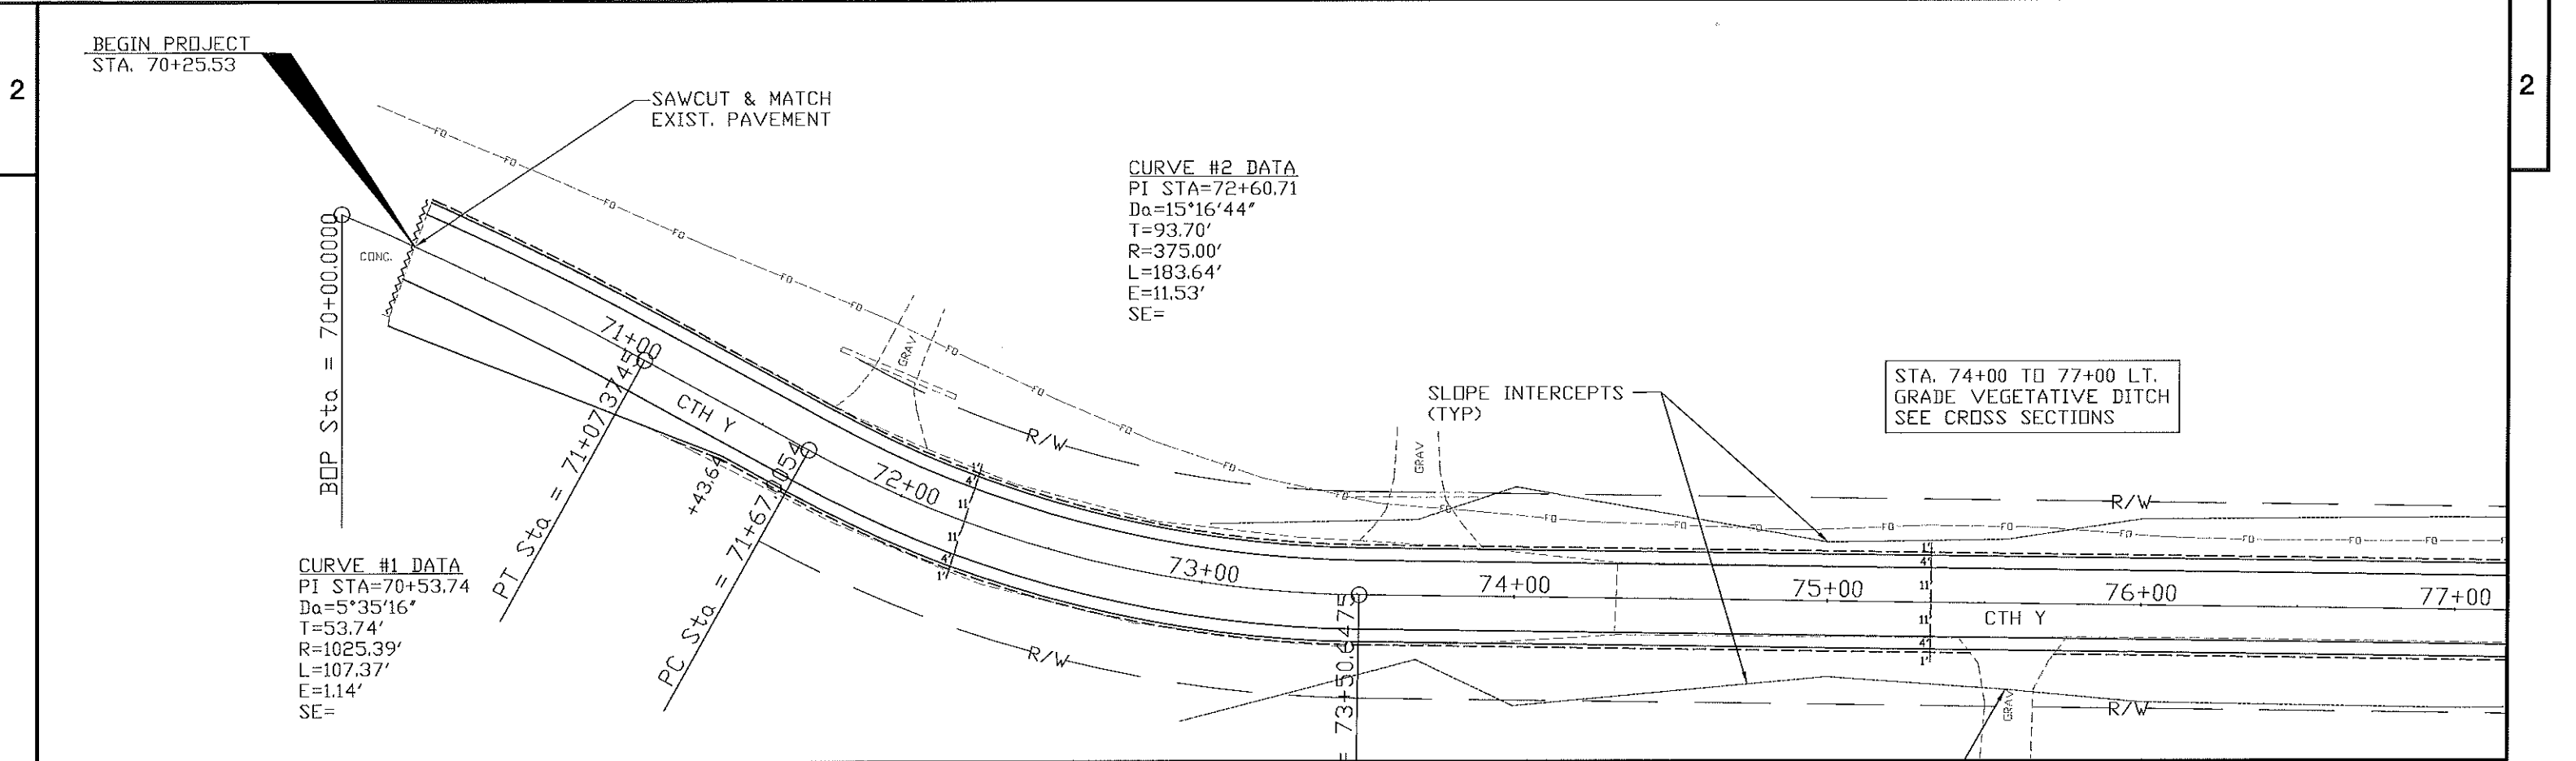

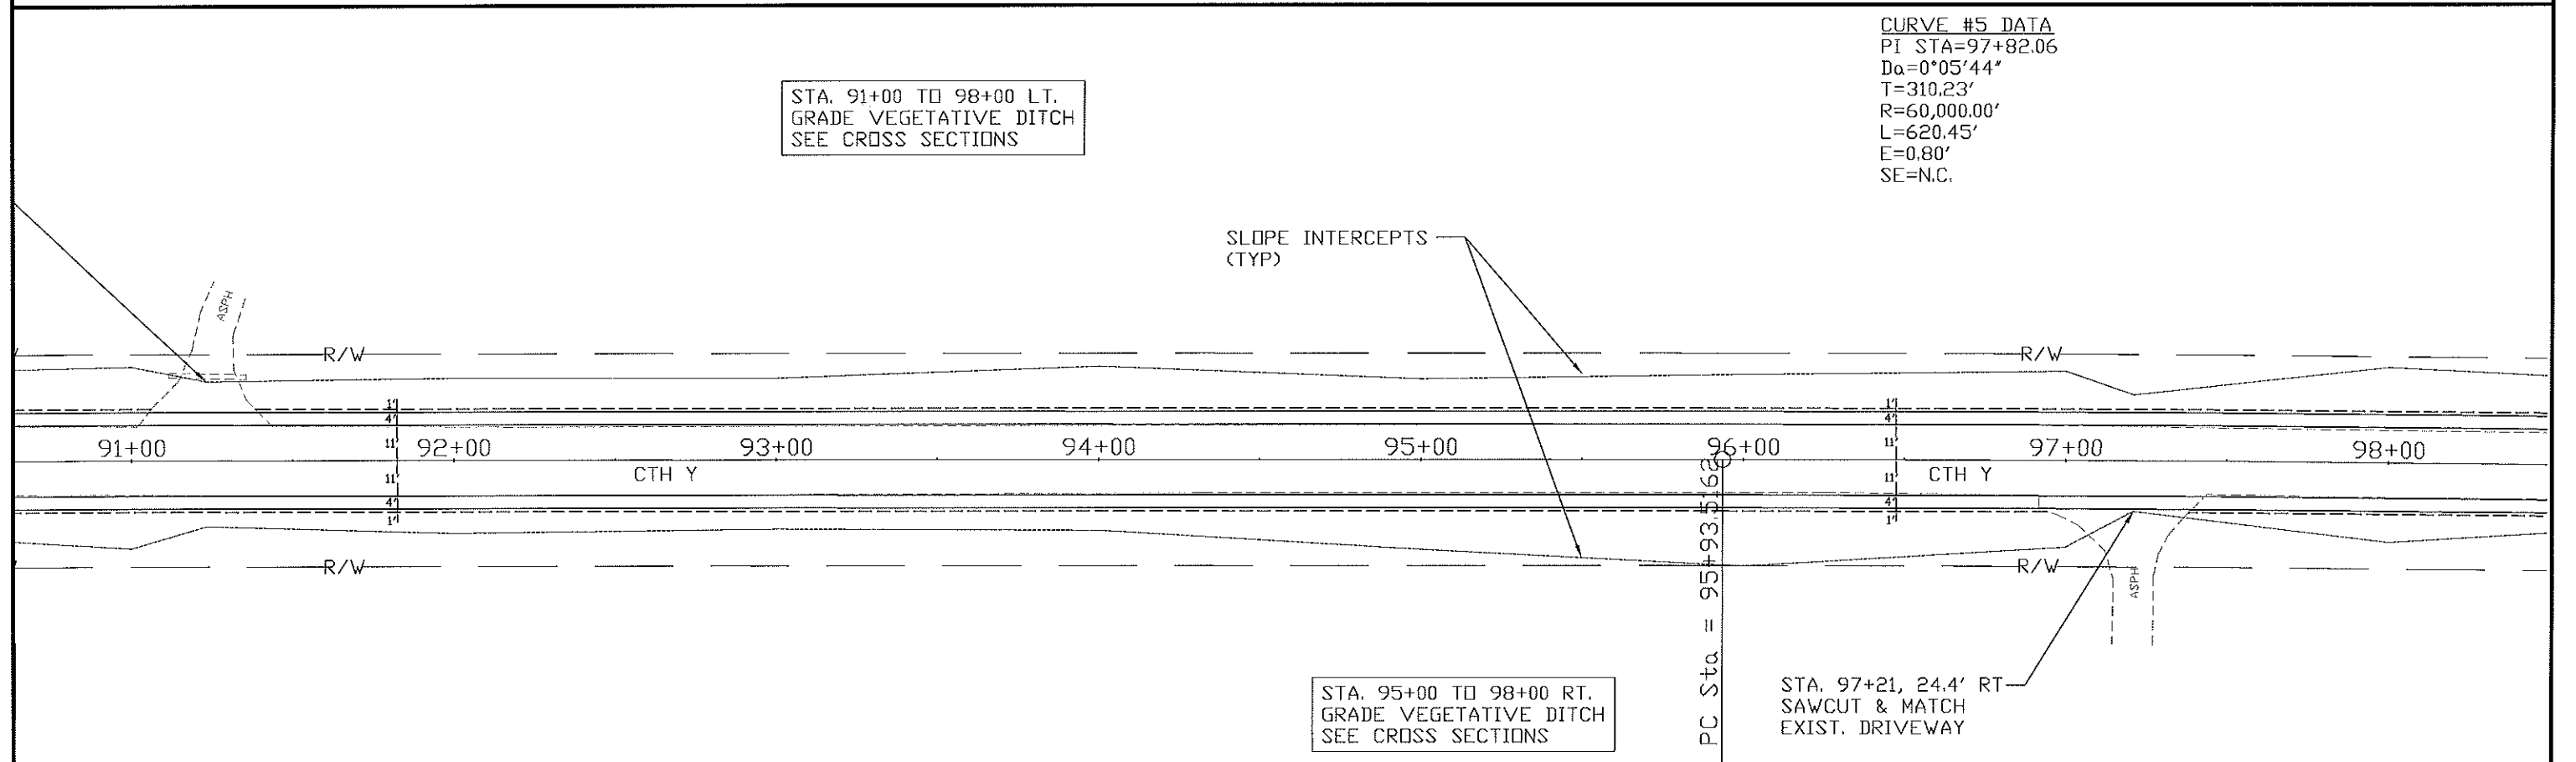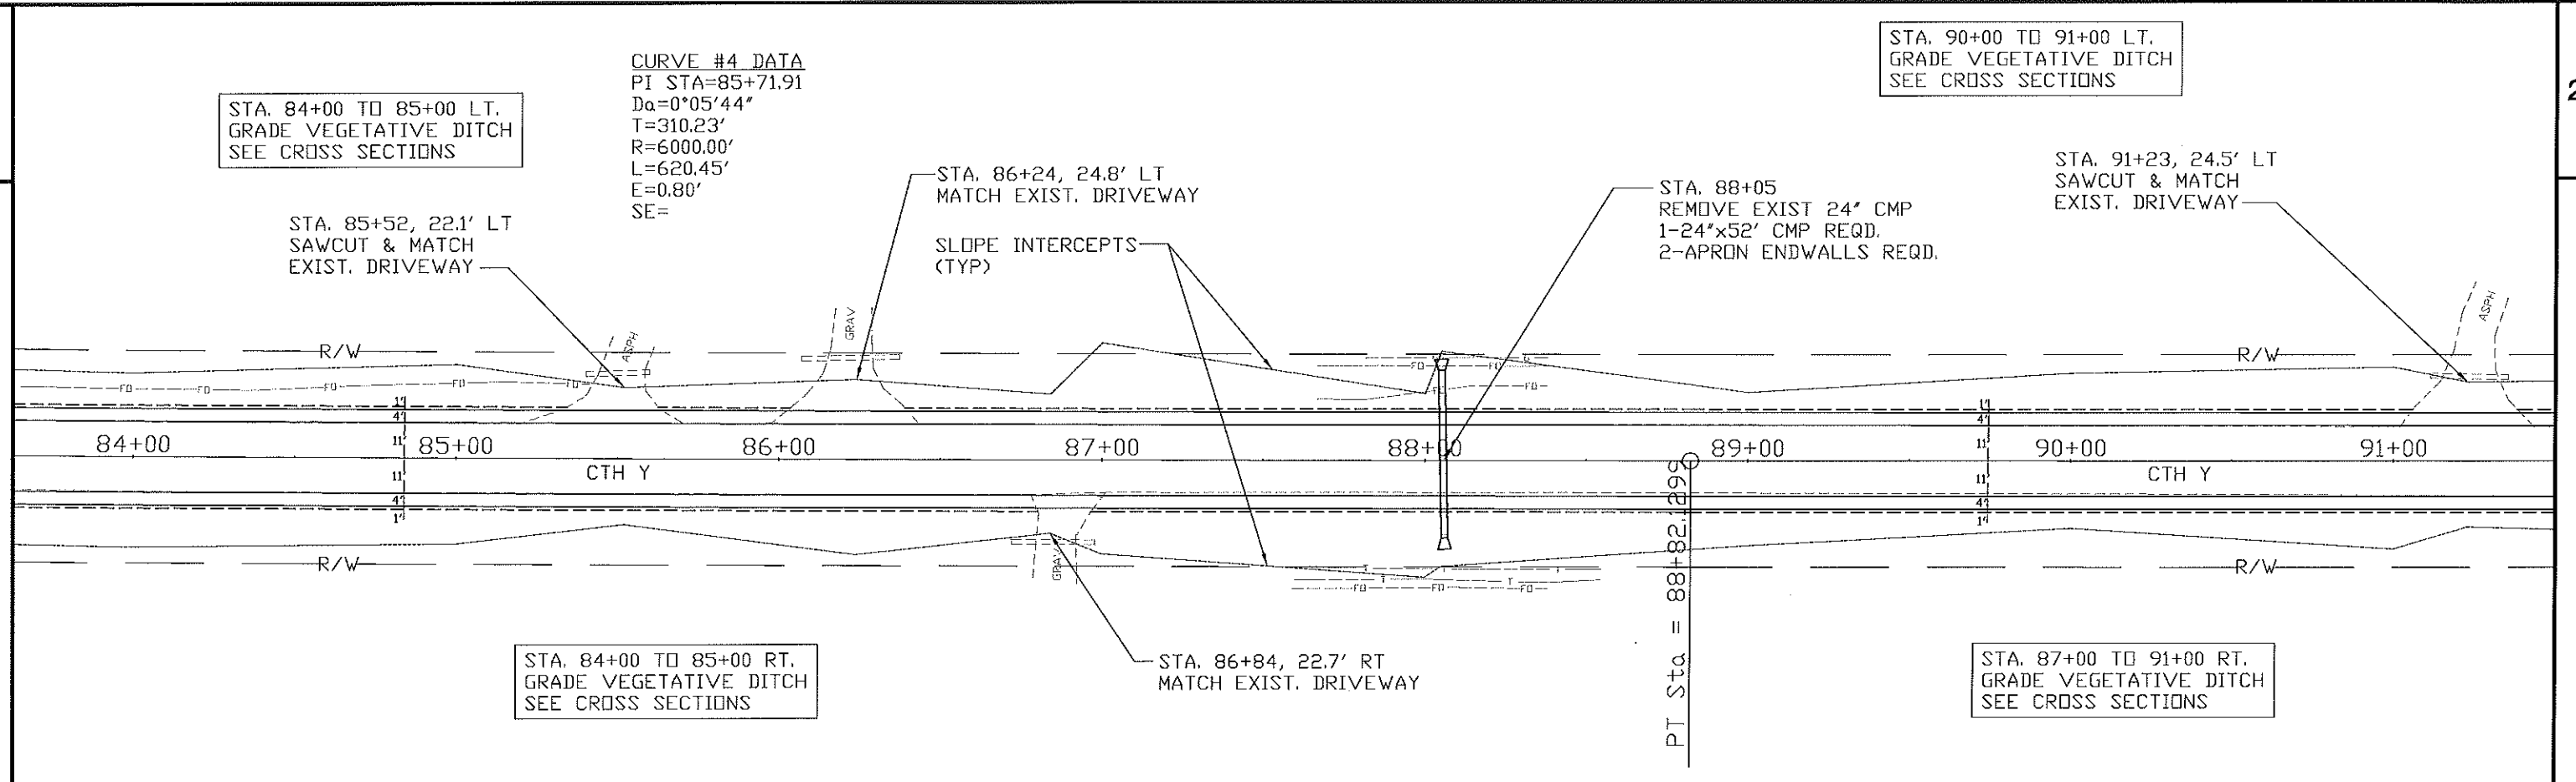

CURVE #5 DATA
PI STA=97+82.06
Da=0°05'44"
T=310.23'
R=60,000.00'
L=620.45'
E=0.80'
SE=N.C.

STA. 98+00 TO 105+00 LT.
GRADE VEGETATIVE DITCH
SEE CROSS SECTIONS

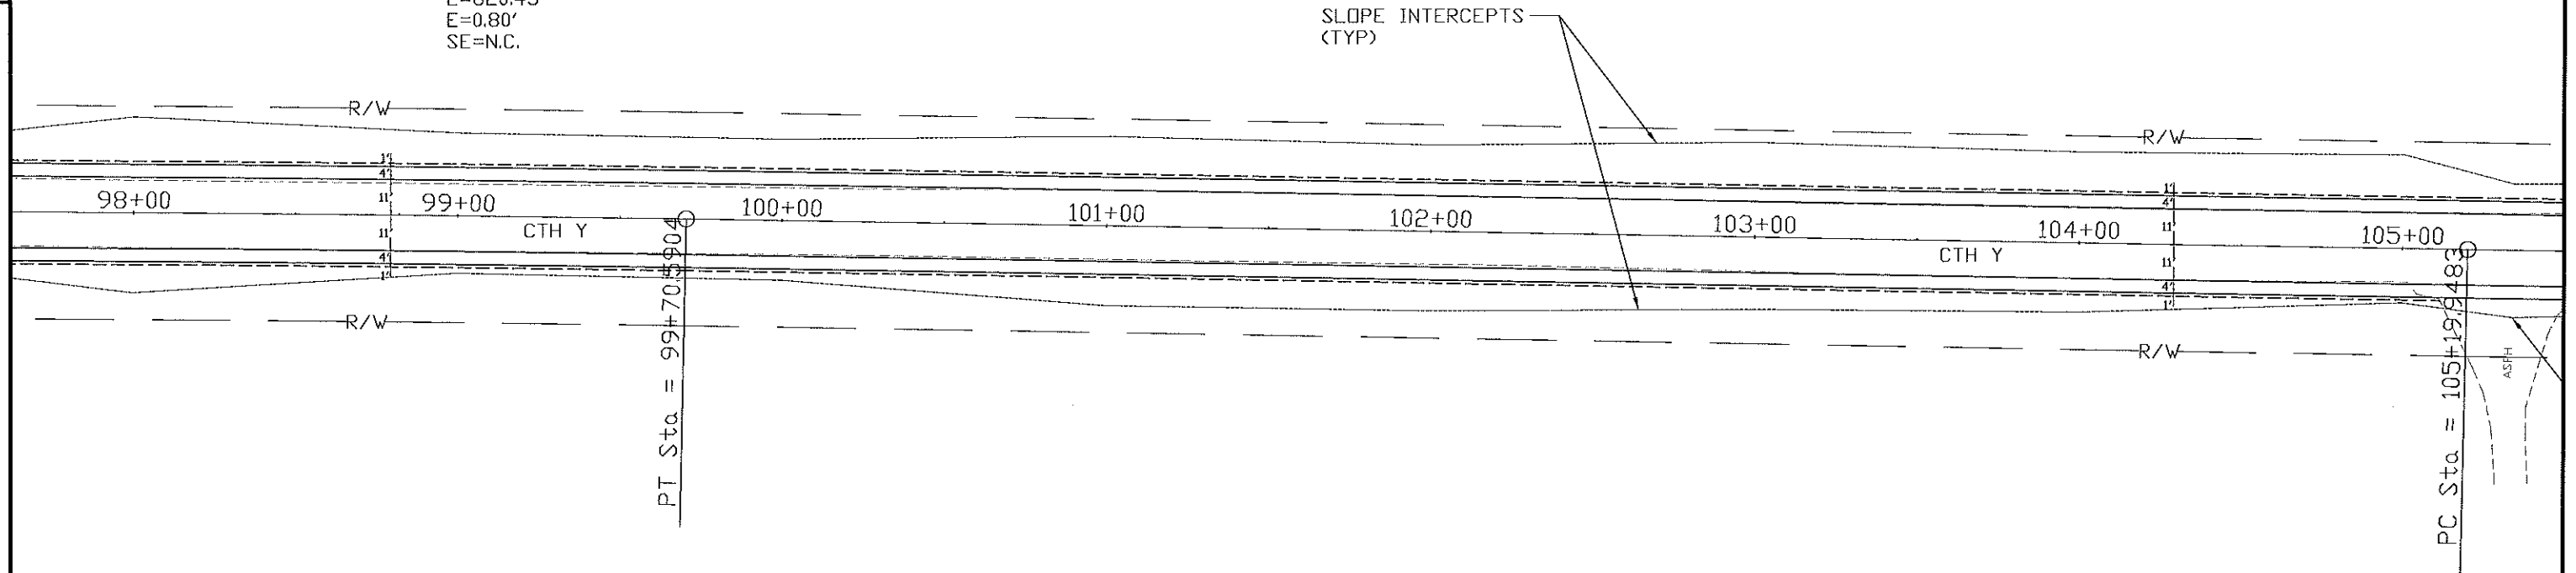


CURVE #6 DATA
PI STA=106+76.87
Da=0°17'11"
T=188.54'
R=20,000.00'
L=377.07'
E=0.89'
SE=N.C.

STA. 111+40, 19.1' LT
SAWCUT & MATCH
EXIST. DRIVEWAY

STA. 108+83, 22.3' LT
SAWCUT & MATCH
EXIST. DRIVEWAY

STA. 105+34, 20.8' RT
SAWCUT & MATCH
EXIST. DRIVEWAY

SLOPE INTERCEPTS
(TYP)

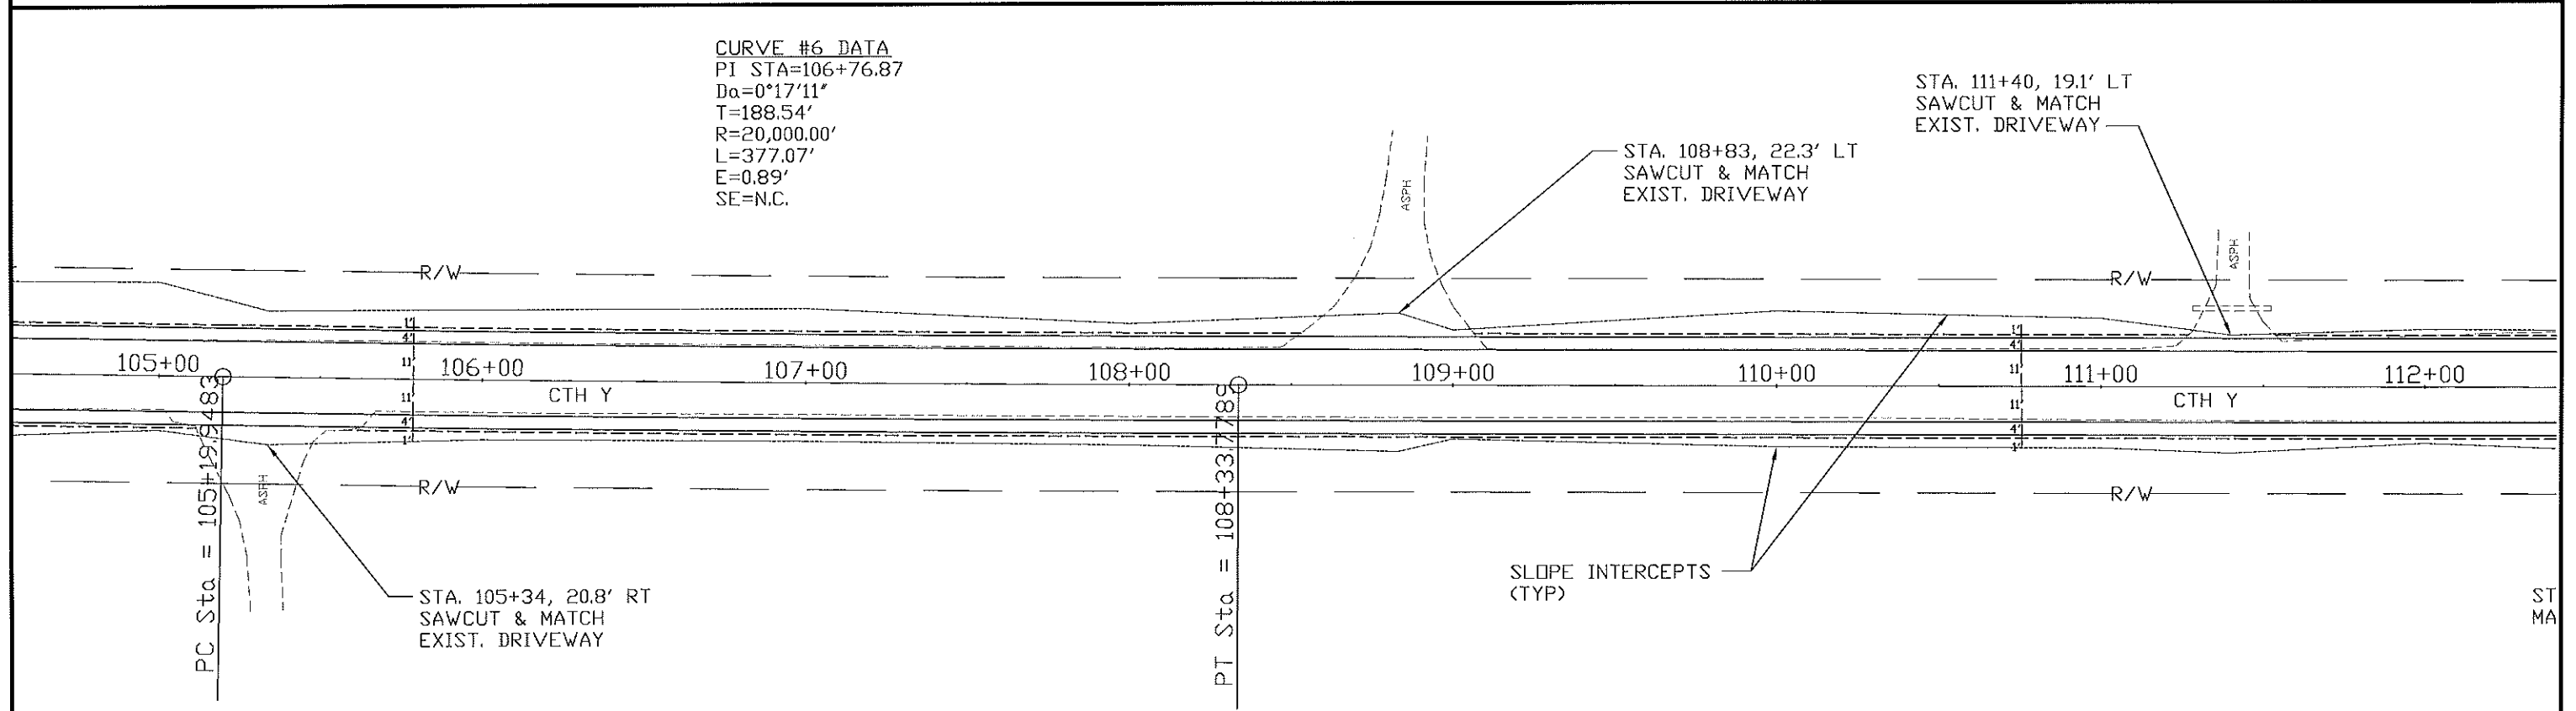

ST
MA

